



Proposed First Floor Plan

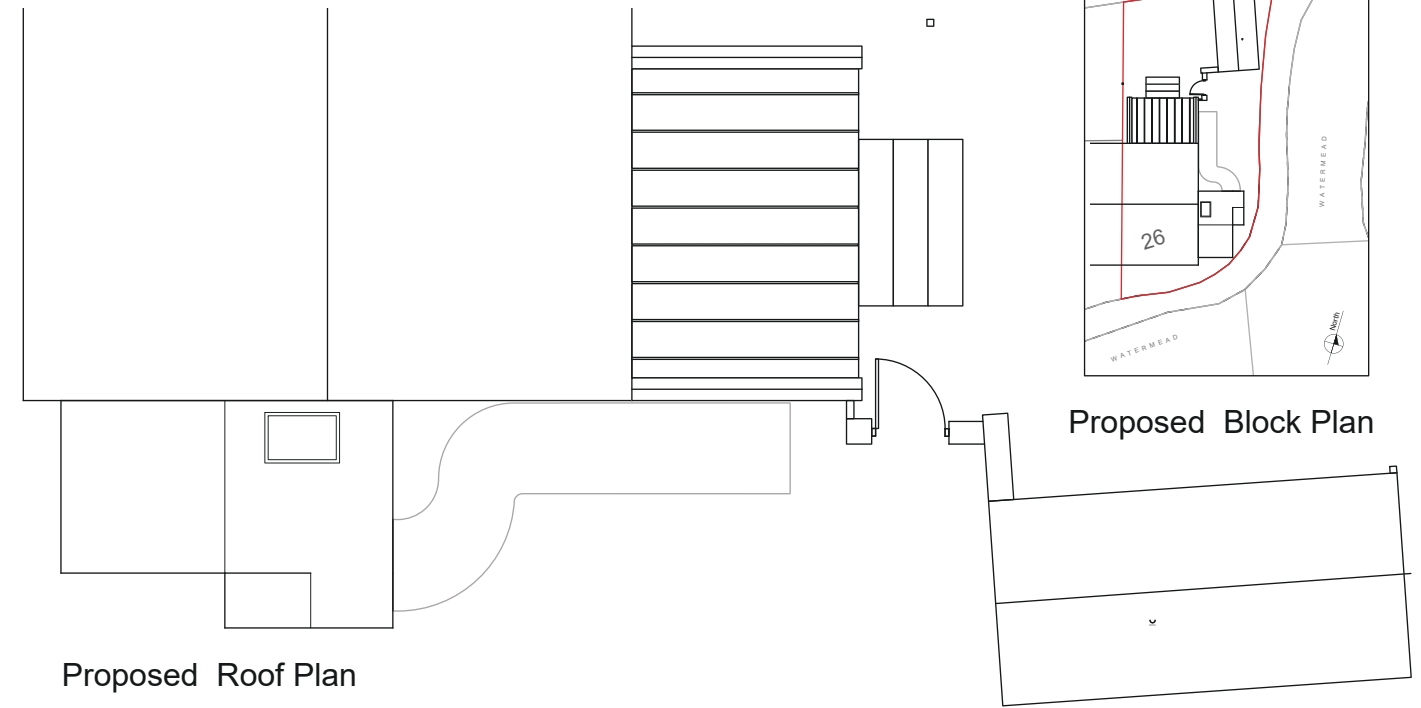

Proposed Roof Plan

*dimension measured on site

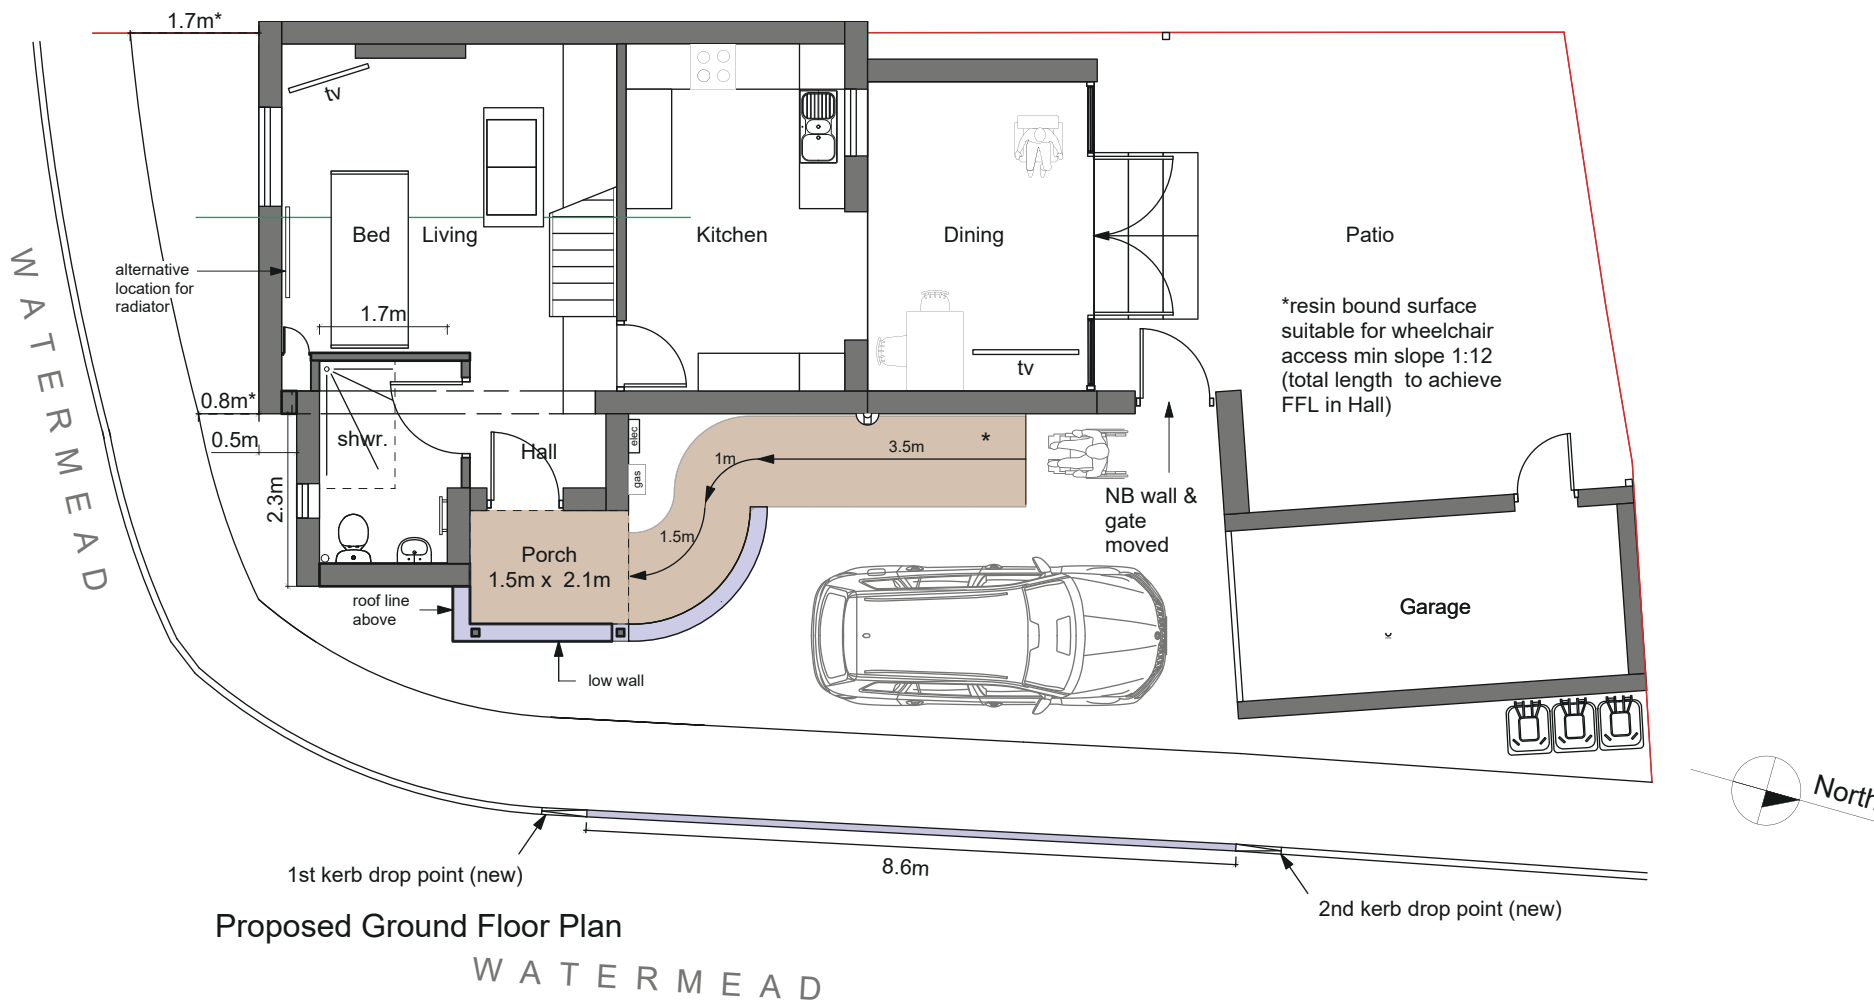

Proposed Ground Floor Plan

WATERMEAD

Rev	
DO NOT SCALE FROM THIS DRAWING - work only to figured dimensions which must be verified on site by the contractor before preparation of shop drawings. Architect must be notified of any discrepancies immediately. This drawing applies only to this job & site. All information on this drawing and associated electronic files are copyright protected.	

Status Planning Application	For Mrs T. Kerr
--------------------------------	--------------------


Project 26 Watermead, Bar Hill, CB238TJ	Drawing Proposed Plans
--	---------------------------

Revision	Dwg No. 11
Date 01.08.2023	Scale 1:100@A3


<p>Karen Rainsford Chartered Architect</p> <p>07939 112961 www.karenrainsford.co.uk rainsfordkp@gmail.com</p>
--




Proposed North Elevation

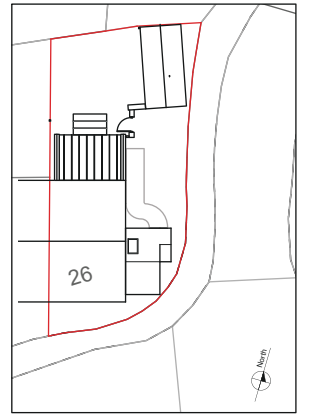

Proposed Block Plan

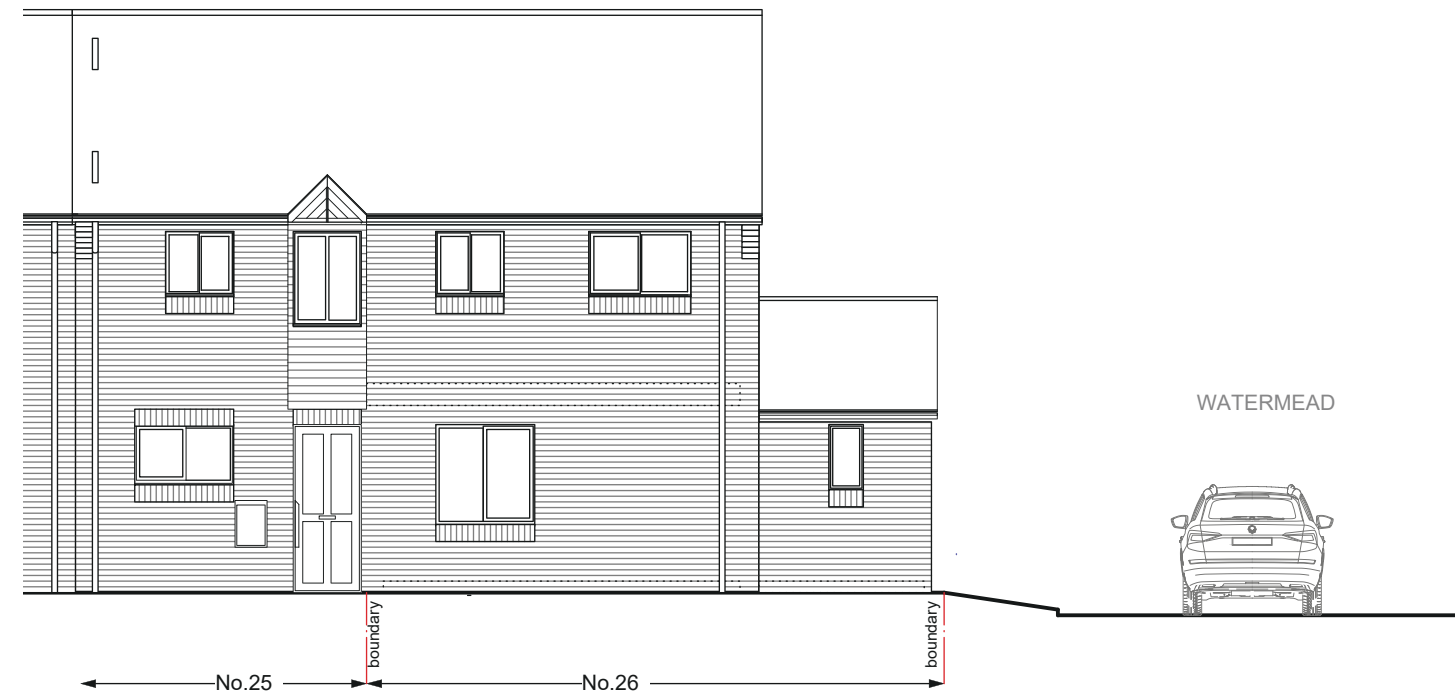

Proposed South Elevation

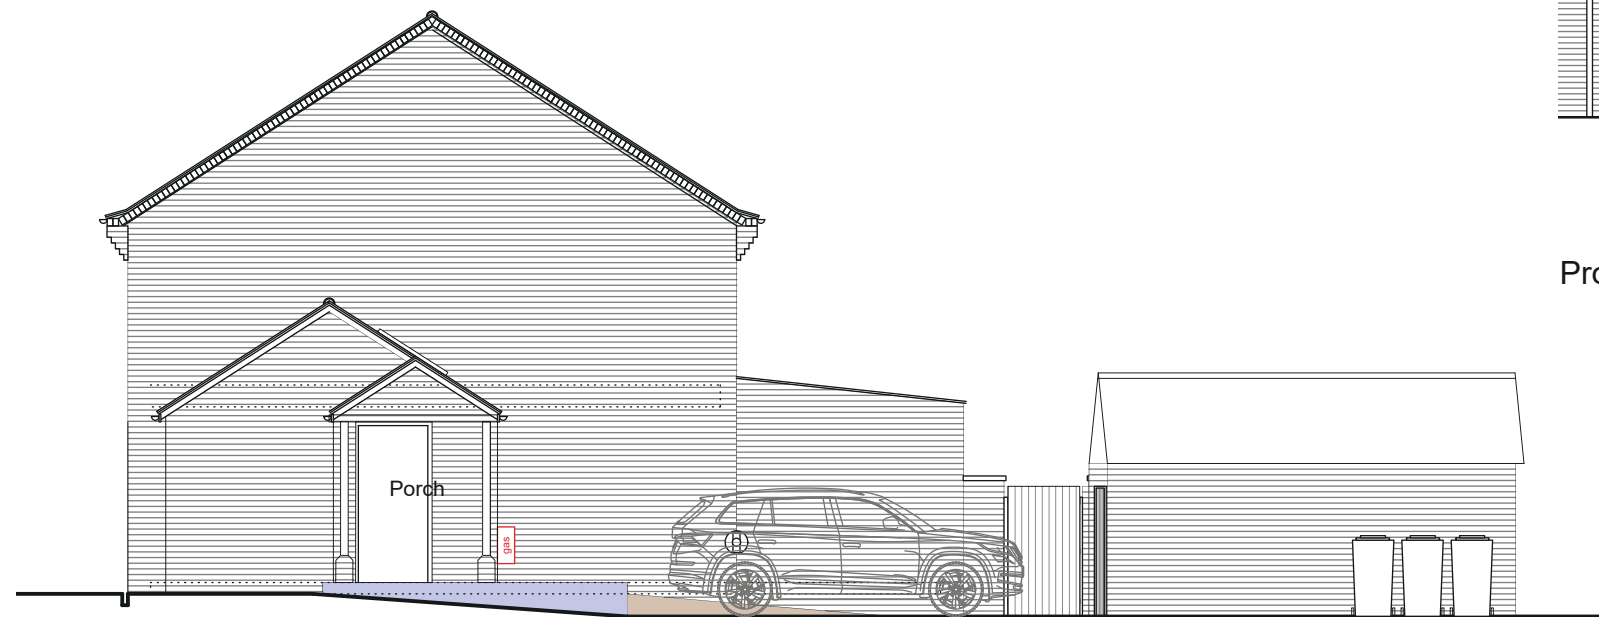

Proposed East Elevation

Rev		Status Planning Application	Project 26 Watermead, Bar Hill, CB238TJ	Revision	Dwg No. 12	Karen Rainsford Chartered Architect 07939 112961 www.karenrainsford.co.uk rainsfordkp@gmail.com
DO NOT SCALE FROM THIS DRAWING - work only to figured dimensions which must be verified on site by the contractor before preparation of shop drawings. Architect must be notified of any discrepancies immediately. This drawing applies only to this job & site. All information on this drawing and associated electronic files are copyright protected. ©		For Mrs T. Kerr	Drawing Proposed Elevations N, S & E	Date 01.08.2023	Scale 1:100@A3	