

Notes

All dimensions are to be checked prior to construction and any discrepancies are to be identified to the architect. Once printed and distributed, this document is assumed uncontrolled


Copyright reserved.




1 Milk Shed North East Elevation
1 : 100




2 Milk Shed South East Elevation
1 : 100

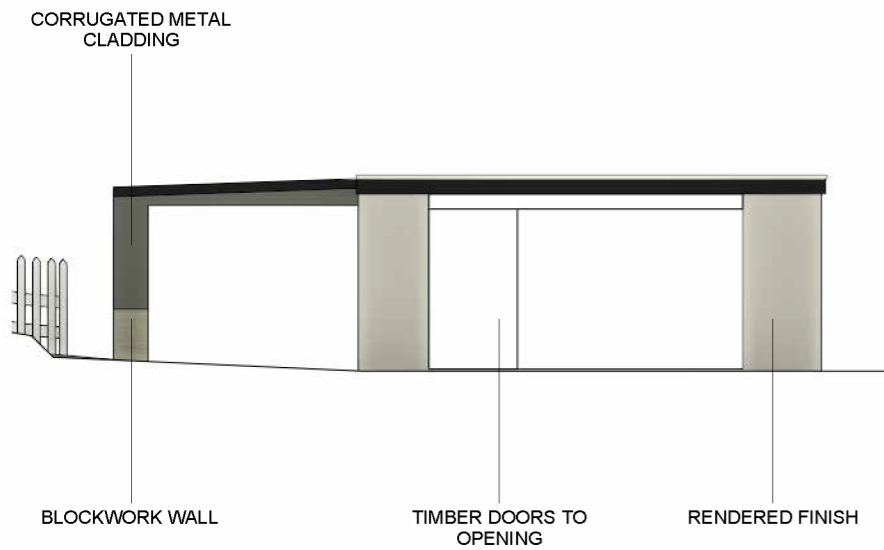

3 Milk Shed South West Elevation
1 : 100

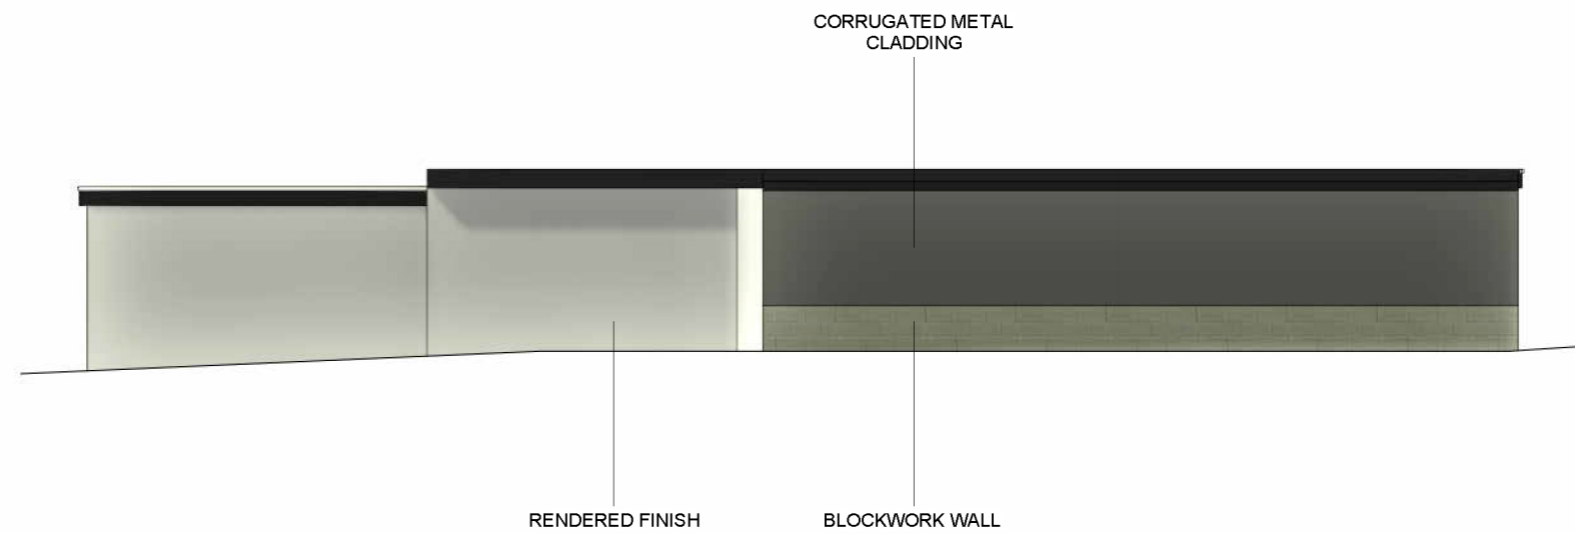

4 Milk Shed North West Elevation
1 : 100

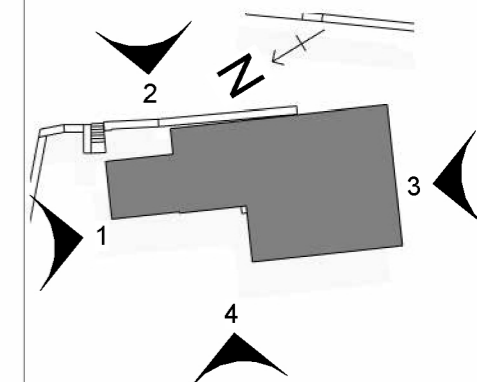

Rev	By	Description	Date
P3	HC	Planning Issue	04/05/23
P2	HC	Draft for Client Review	08/12/22
P1	HC	Stables Design	01/12/22

Status: **Developed Design**

Client: **Phil Waterworth**

Project: **Chisnall Farm**

Title: **Existing - Milkshed Elevations**

Scale: As indicated Date: 04/05/23 Drawn: Author Rev: P3

@ A3 **PATRICK WILSON | ARCHITECTS**

Web: www.pw-a.com
 Email: contact@pw-a.com
 Insta: pw_architect

RIBA: 20024516
 ARB: 083053D



Drawing No. **CNF-PWA-VV-XX-DR-A-(GE)-0223**