


1 Existing Milk Shed GF
1 : 100



2 Milk Shed Roof Plan
1 : 100

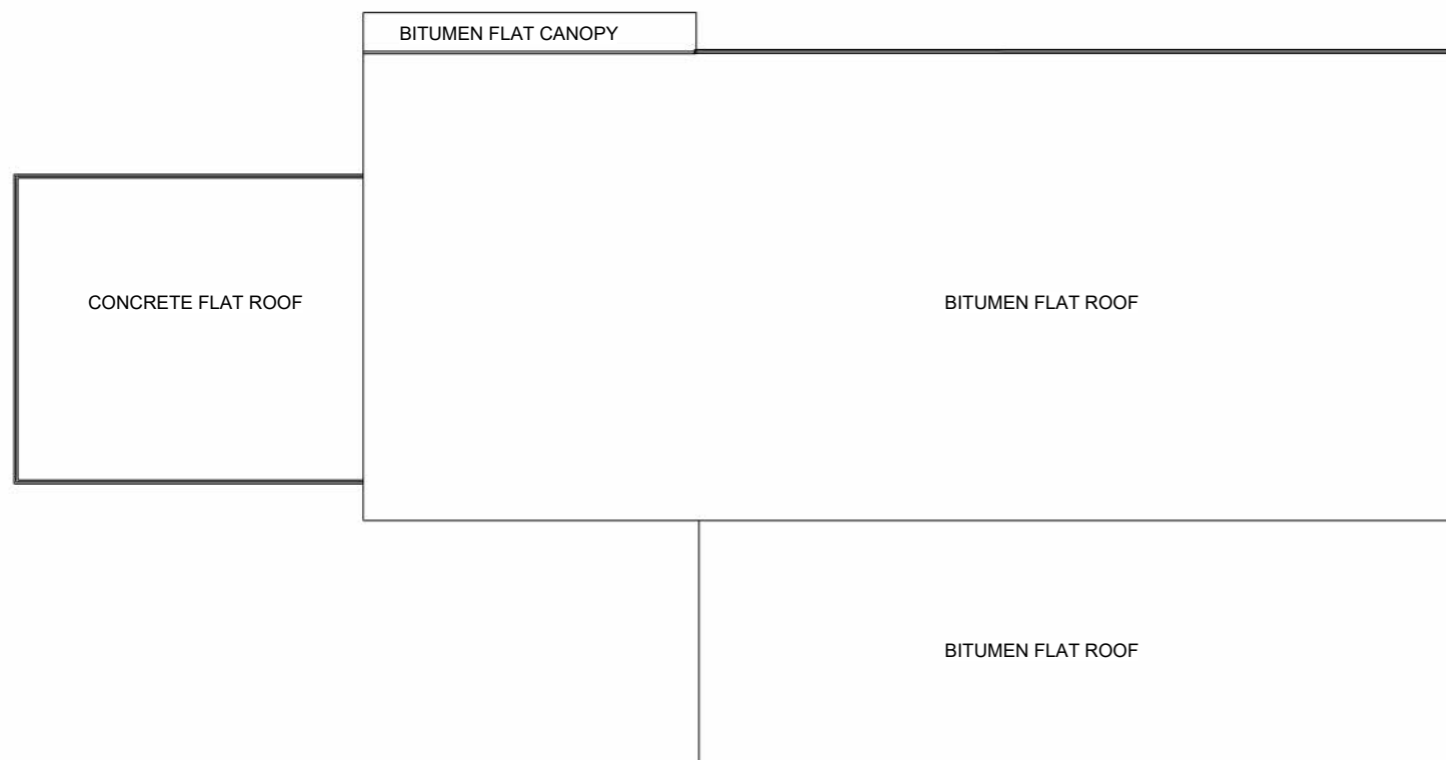

Notes

All dimensions are to be checked prior to construction and any discrepancies are to be identified to the architect. Once printed and distributed, this document is assumed uncontrolled

Copyright reserved.



P4	HC	Planning Issue	04/05/23
P3	HC	Draft for Review	12/02/23
P2	HC	Draft for Client Review	08/12/22
P1	HC	Stables Design	01/12/22
Rev	By	Description	Date

Status Status

Developed Design

Client
Phil Waterworth

Project
Chisnall Farm

Title
Existing - Milk Shed Plans

Scale	Date	Drawn	Rev
1 : 100 @ A3	04/05/23	Author	P4

PATRICK WILSON | ARCHITECTS

Web: www.pw-a.com
Email: contact@pw-a.com
Insta: [pw_architect](https://www.instagram.com/pw_architect)

RIBA: 20024516
ARB: 083053D



Drawing No.
CNF-PWA-VV-XX-DR-A-(GA)-0205