


Notes

All dimensions are to be checked prior to construction and any discrepancies are to be identified to the architect. Once printed and distributed, this document is assumed uncontrolled

Copyright reserved.

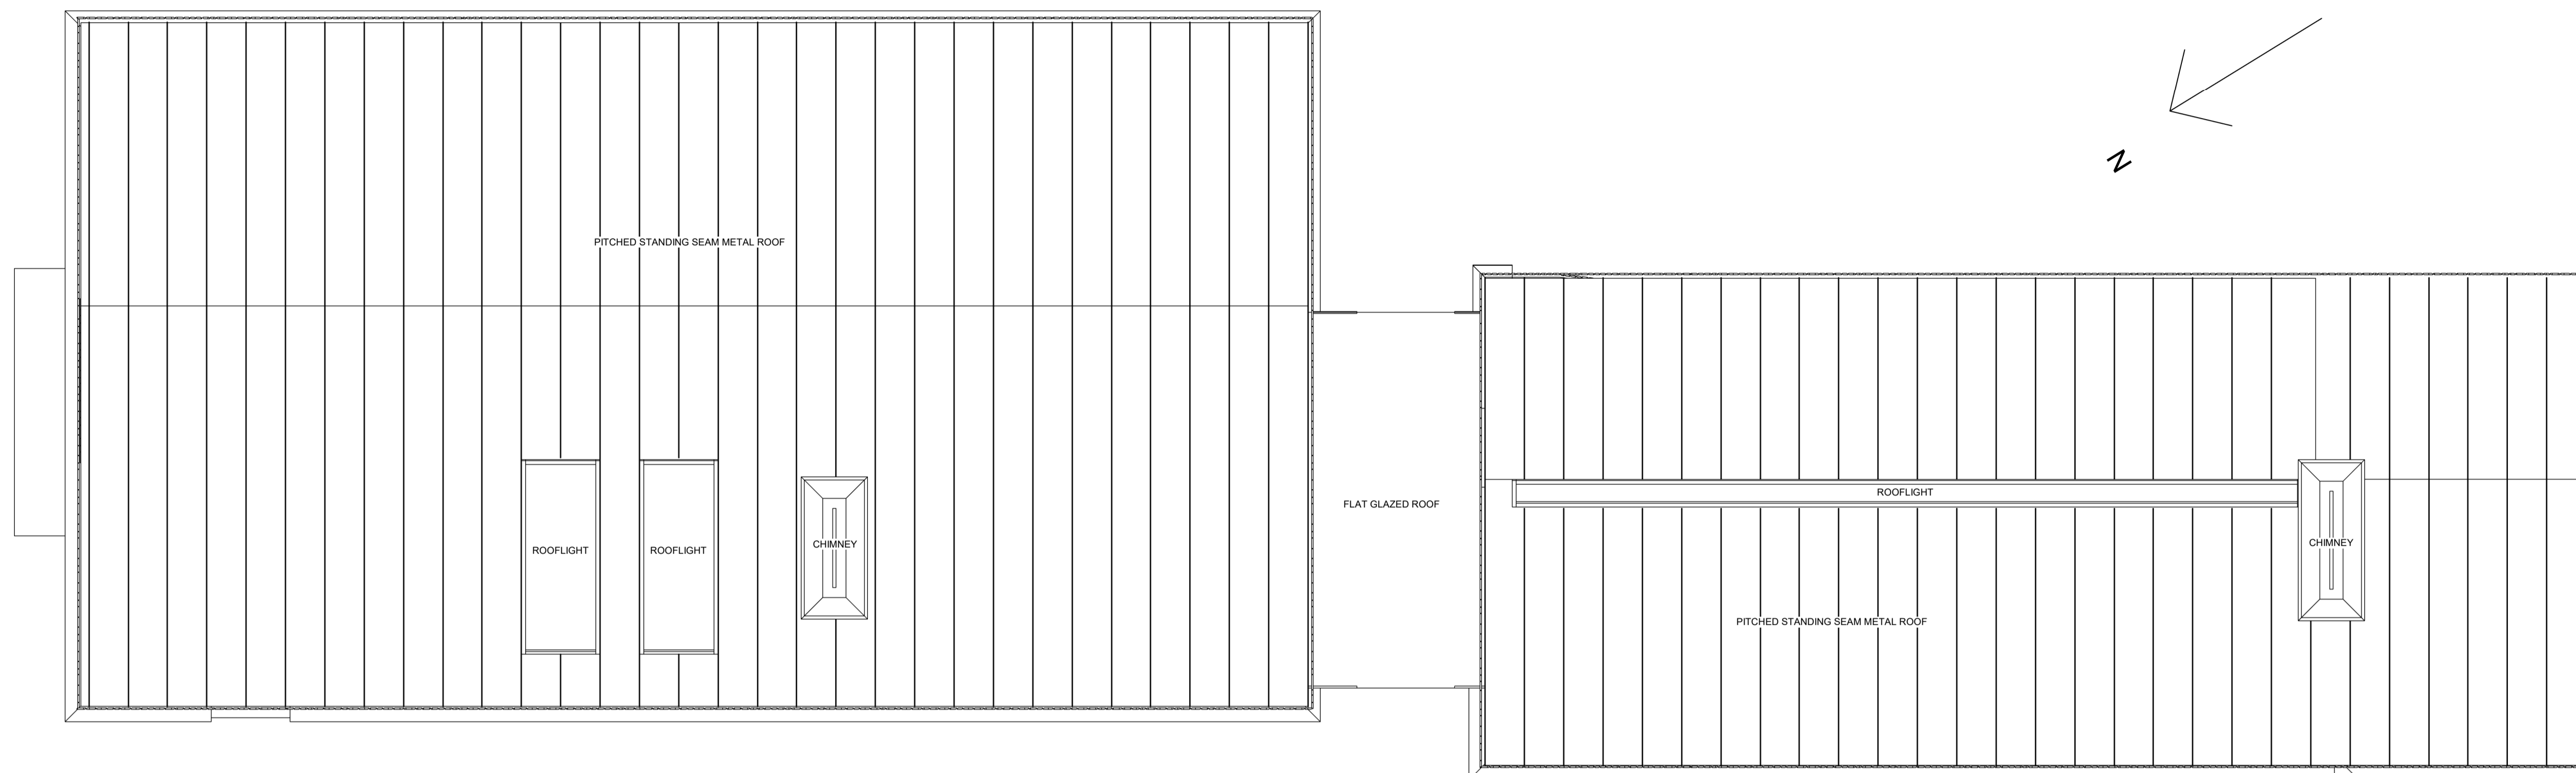

1 Proposed - Roof Plan  
1 : 50

P9	HC	Planning Issue	04/05/23
P8	HC	Draft for Review	12/02/23
P7	HC	Draft for Client Review	08/12/22
P6	PLW	Updated Design	18/11/22
P5	PLW	New Build Plans and Views	21/10/22
P4	PLW	Developed Design	25/07/22
P3	PLW	Developed Design	19/07/22
P2	PLW	Concept Design	16/06/22
P1	PLW	First Issue	17/05/22
Rev	By	Description	Date

Status Status  
**Developed Design** **S2**

Client  
**Phil Waterworth**

Project  
**Chisnall Farm**  
Crow Lane,  
Dalton,  
Lancashire, WN8 7RY



Title  
**Proposed - House Roof Plan**

Scale (@ A1)	Date	Drawn	Rev
1 : 50	04/05/23	RG	P9

**PATRICK WILSON | ARCHITECTS**

Web: [www.pw-a.com](http://www.pw-a.com)  
Email: [contact@pw-a.com](mailto:contact@pw-a.com)  
Insta: [pw\\_architect](https://www.instagram.com/pw_architect)

RIBA: 20024516  
ARB: 083053D

 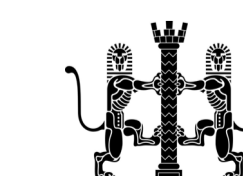

Drawing Number  
**CNF-PWA-VV-XX-DR-A-(GA)- 0203**