





1 EXISTING WEST ELEVATION  
1:100

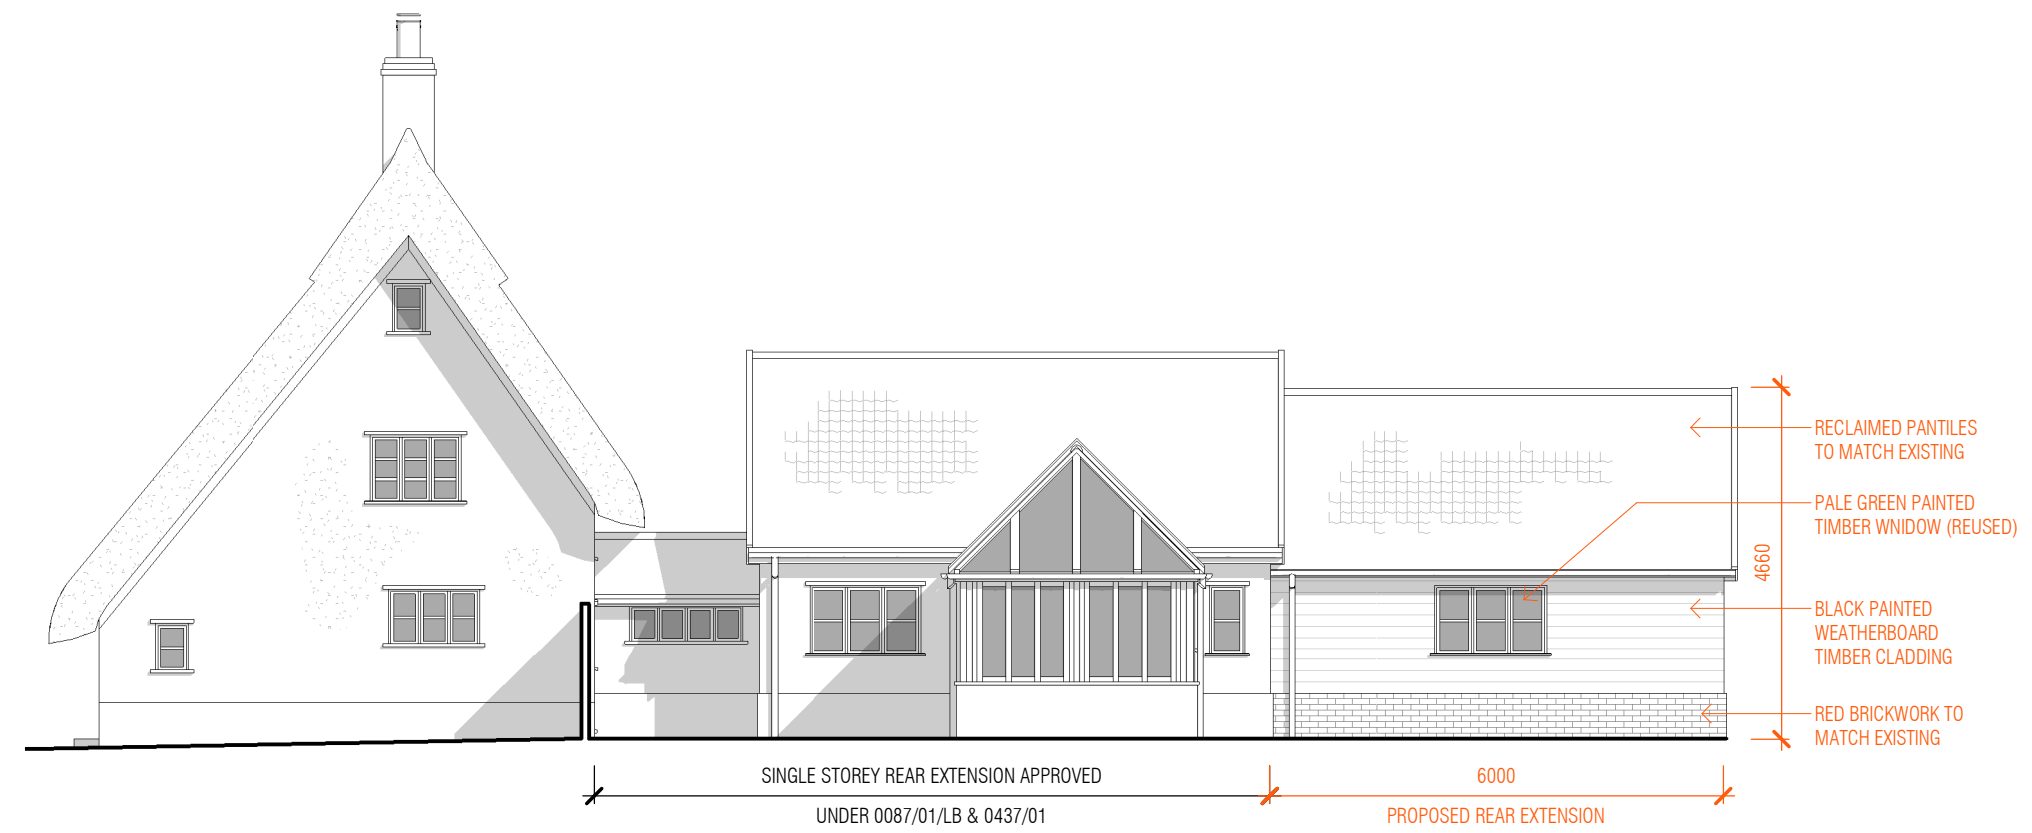

2 PROPOSED WEST ELEVATION  
1:100



3 EXISTING EAST ELEVATION  
1:100

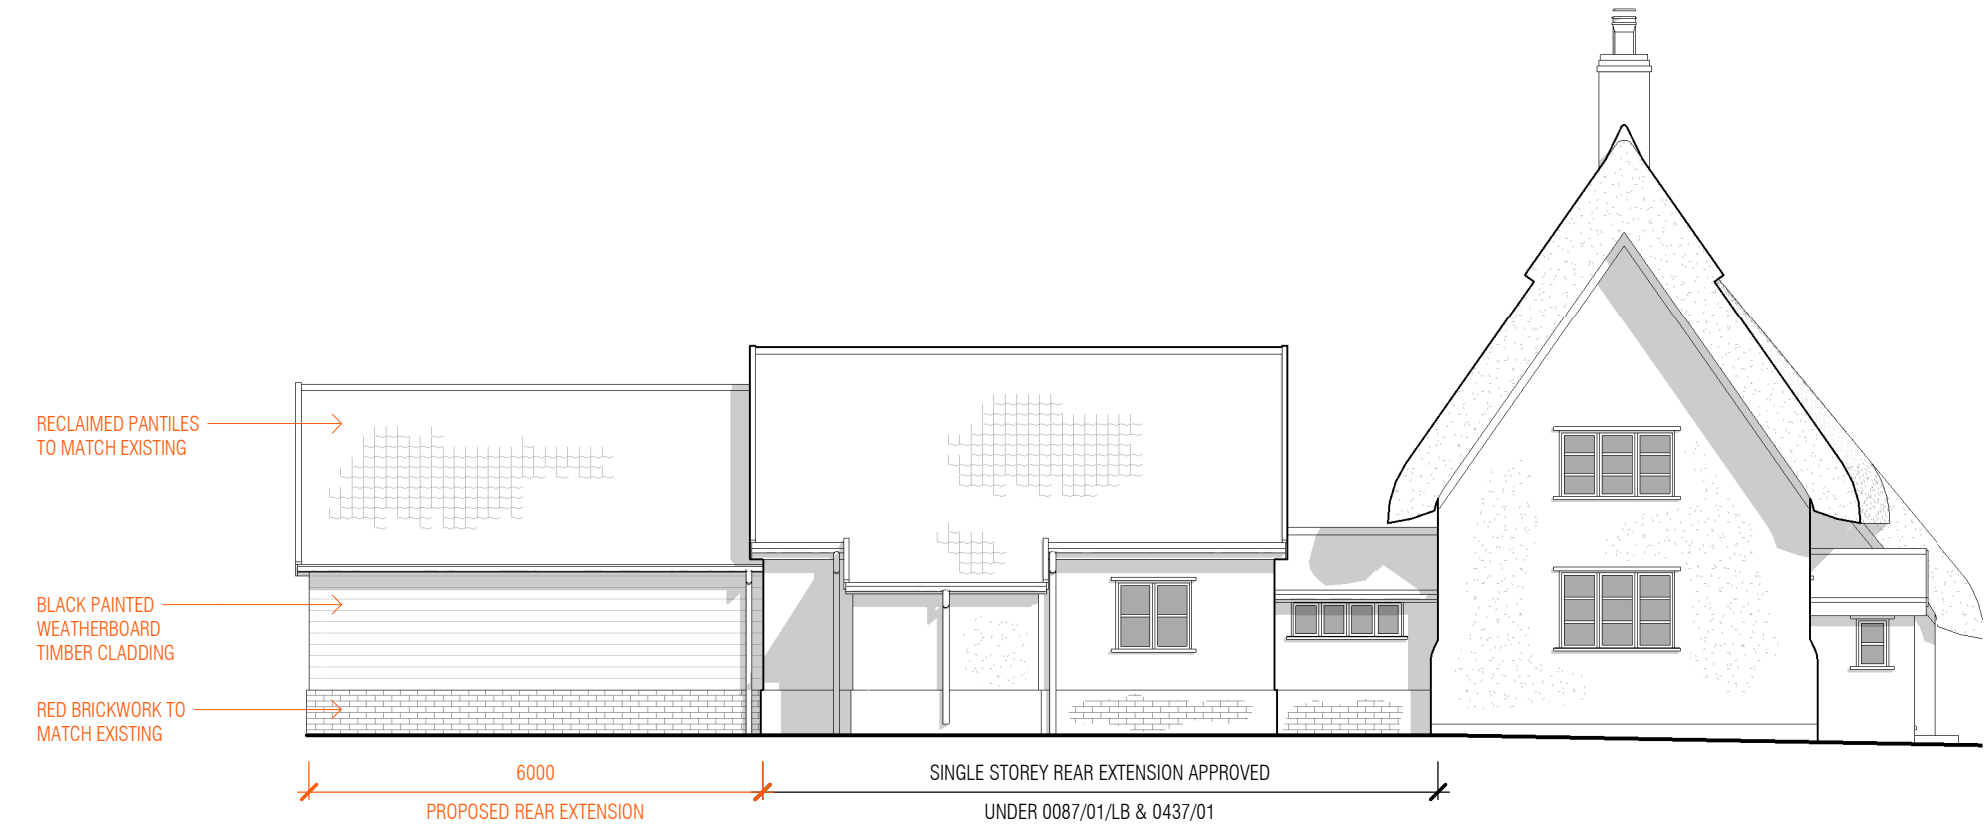

4 PROPOSED EAST ELEVATION  
1:100

A 07.08.2023 PLANNING ISSUE  
 ISSUE DATE  
 THESE DRAWINGS, PLANS AND SPECIFICATION ARE THE COPYRIGHT AND PROPERTY OF MAUDE + EDWARDS ARCHITECTS AND MUST NOT BE USED, REPRODUCED OR COPIED WHOLLY OR IN PART WITHOUT THE WRITTEN PERMISSION OF MAUDE + EDWARDS ARCHITECTS. ALL RIGHTS RESERVED.

GIBBS  
 CLIENT  
 RESIDENTIAL EXTENSION  
 PROJECT  
 THATCHED COTTAGE, IP31 3HY  
 SITE ADDRESS  
 PROPOSED ELEVATIONS  
 DRAWING TITLE  
 PLANNING (PL)  
 PROJECT STAGE

maude + edwards  
architects

SCALE: As indicated @A2

2324.PL 106

DRAWN BY: BE