


WALL KEY


EXISTING WALLS SHOWN GREY

PROPOSED WALLS SHOWN HATCHED


Ordnance Survey
Ukmapcentre.com

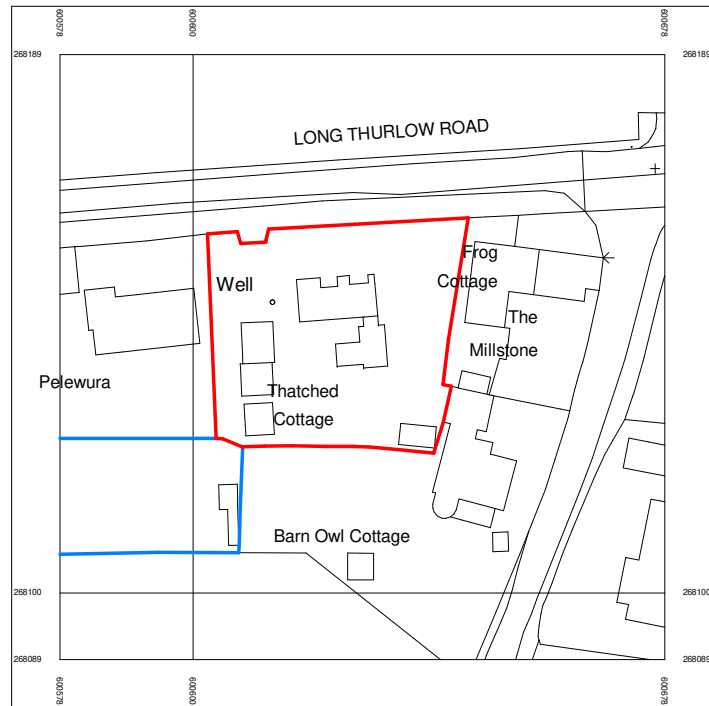

Serial number: 268918
© Crown copyright and database right 2023
Ordnance Survey licence 100049257
Reproduction in whole or in part is prohibited
without the prior permission of Ordnance Survey

 

1 LOCATION PLAN
1 : 1250

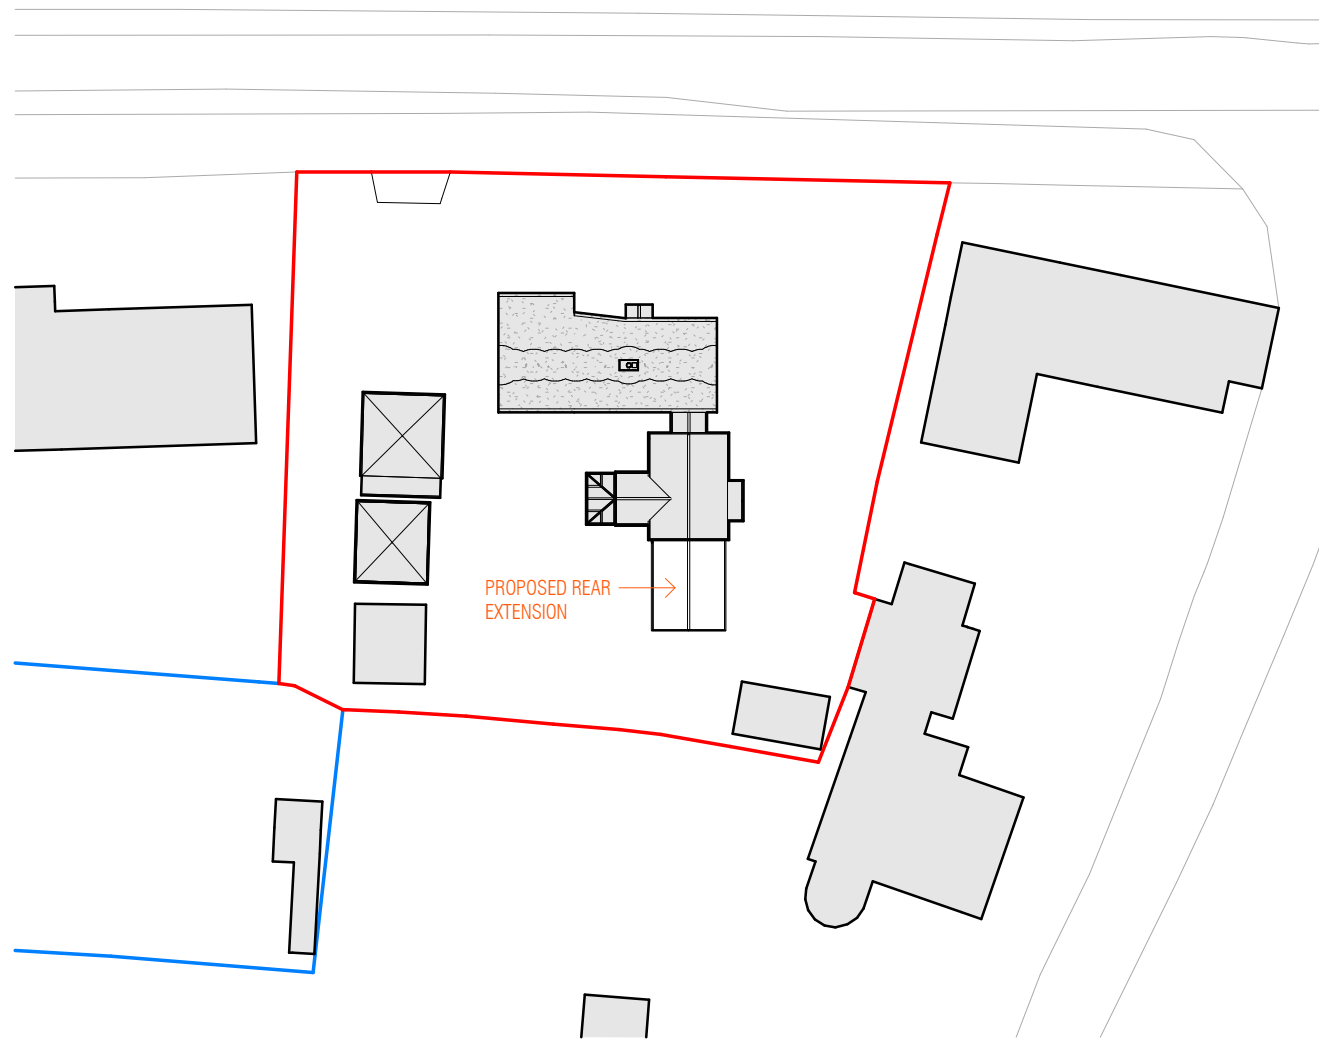

2 PROPOSED BLOCK/SITE PLAN
1 : 500

A 07.08.2023 PLANNING ISSUE

ISSUE/DATE

THESE DRAWINGS, PLANS AND SPECIFICATION ARE THE
COPYRIGHT AND PROPERTY OF MAUDE + EDWARDS ARCHITECTS
AND MUST NOT BE USED, REPRODUCED OR COPIED WHOLLY OR
IN PART WITHOUT THE WRITTEN PERMISSION OF
MAUDE + EDWARDS ARCHITECTS. ALL RIGHTS RESERVED.

GIBBS

CLIENT

RESIDENTIAL EXTENSION

PROJECT

THATCHED COTTAGE, IP31 3HY

SITE ADDRESS

LOCATION & BLOCK PLANS

DRAWING TITLE

PLANNING (PL)

PROJECT STAGE

maude+edwards
architects

SCALE: As indicated @A3

2324.PL 101

DRAWN BY: BE