




Existing Front Elevation
Scale 1:100

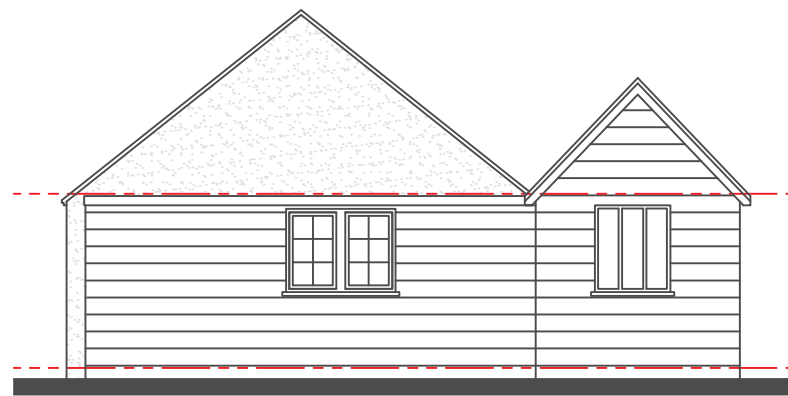


Existing Rear Elevation
Scale 1:100

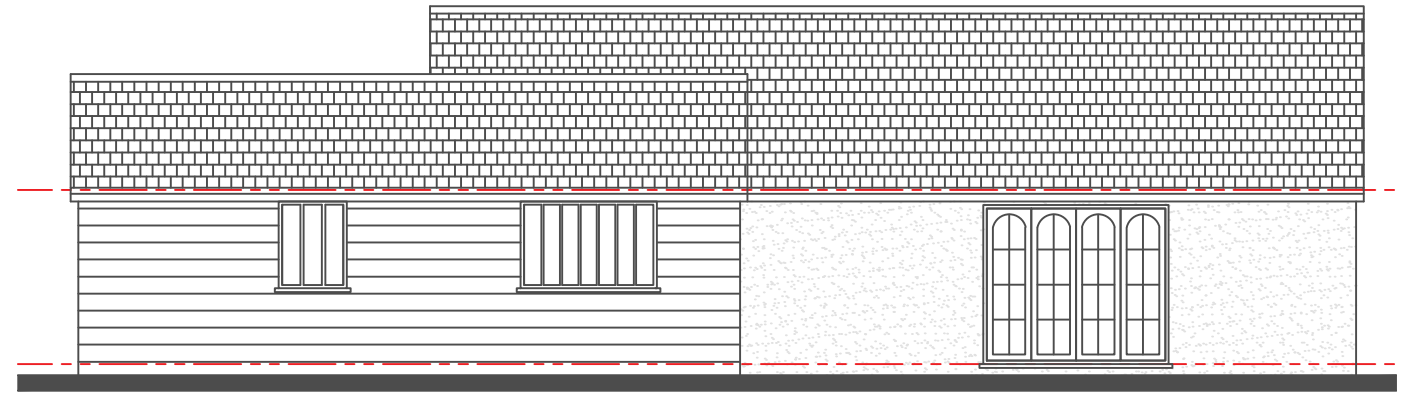


Existing Side Elevation
Scale 1:100

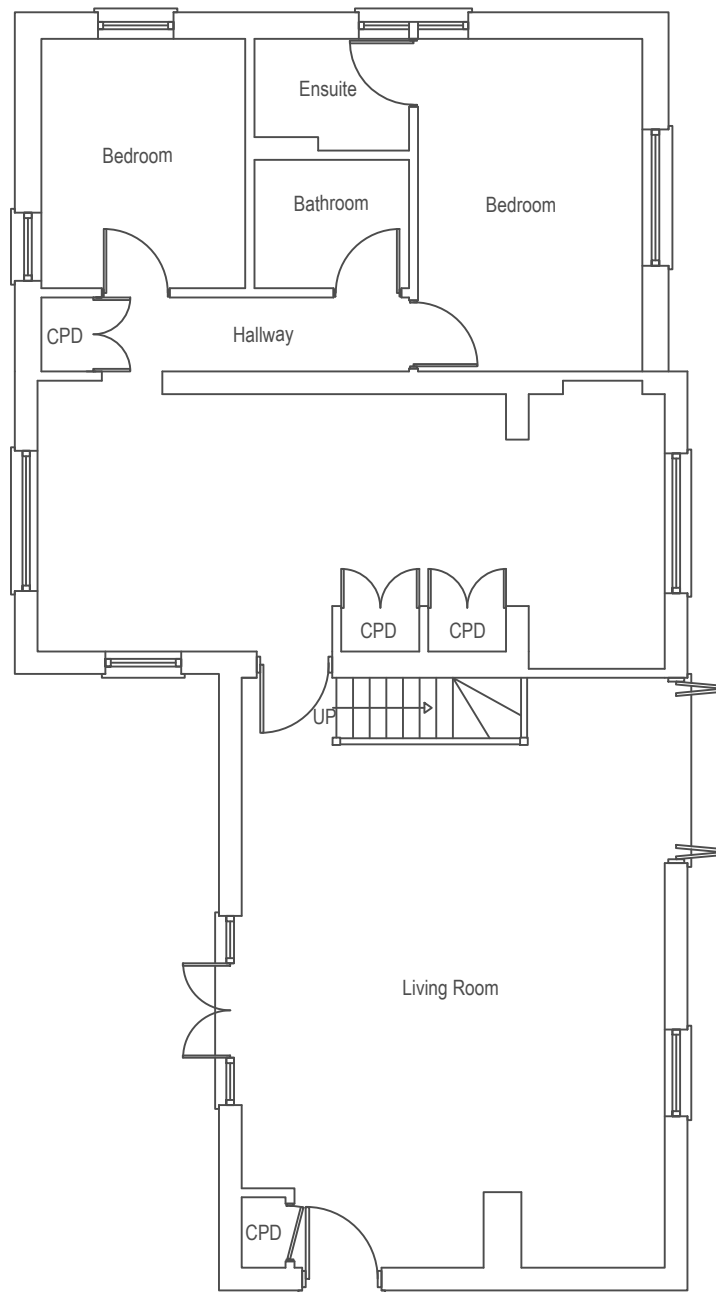


Existing Ground Floor Plan
Scale 1:100

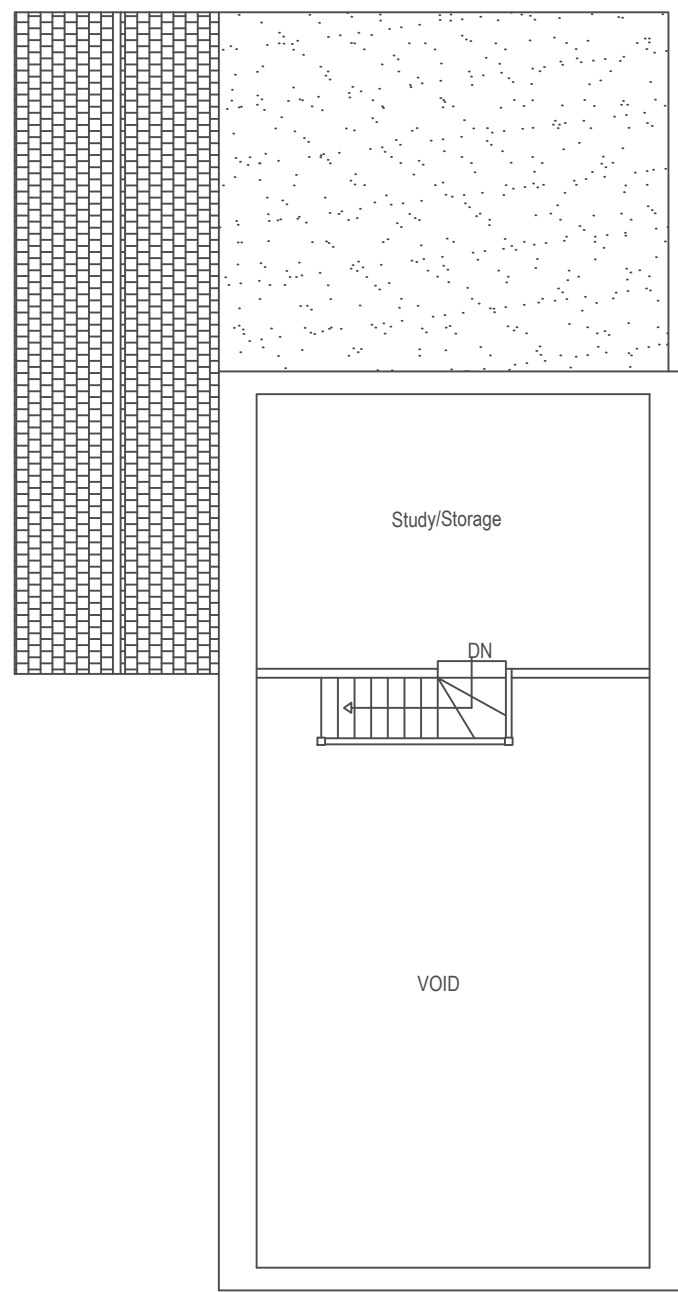


Existing First Floor Plan
Scale 1:100

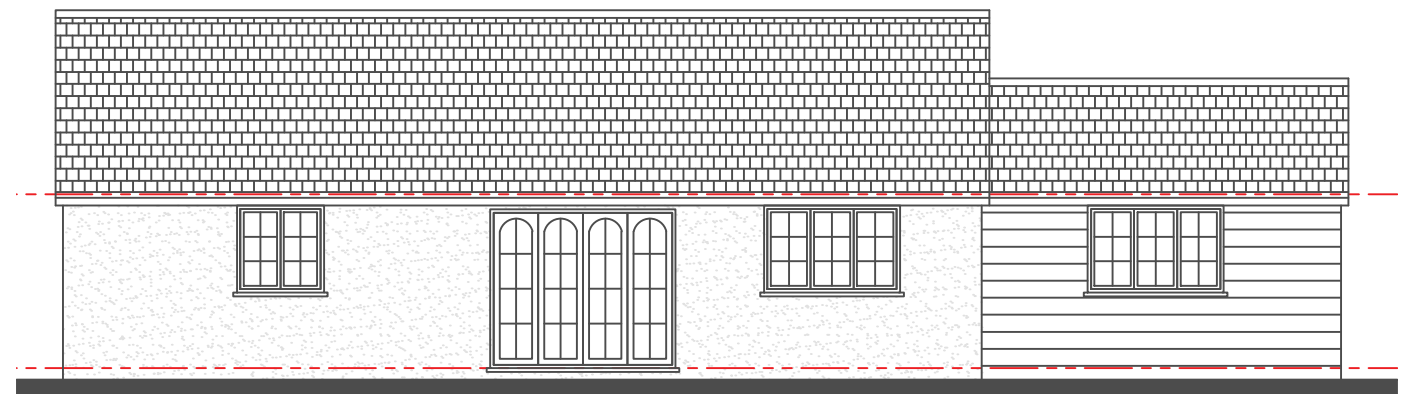

Existing Side Elevation
Scale 1:100

 

project The Forge, 26 The Street, Brettenham Suffolk IP7 7QP	 Architecture, Planning Building Control Victoria House Market Place Hadleigh Ipswich Suffolk IP7 5DL Tel: 01473 807754 E-Mail: office@architectureone.co.uk	xrefs: CAD file name: scale As shown@A3	drawing no revision <h2 style="text-align: center;">Planning Issue</h2>
drawing Existing Elevations Existing Floor Plans		date August 2023 drawn jbb/lbm plot checked jbb	2023/578/0102
<small>No dimensions to be scaled from drawing. The contractor should check all dimensions on site. It is the contractors responsibility to ensure compliance with Building Regulations.</small>			