




Proposed Side Elevation
Scale 1:100

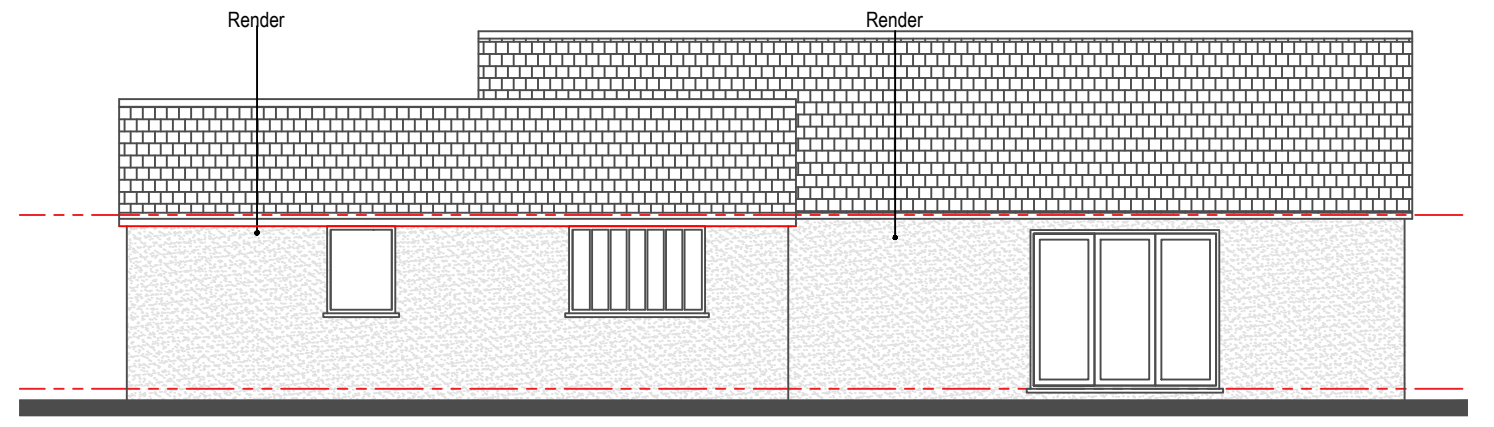


Proposed Side Elevation
Scale 1:100

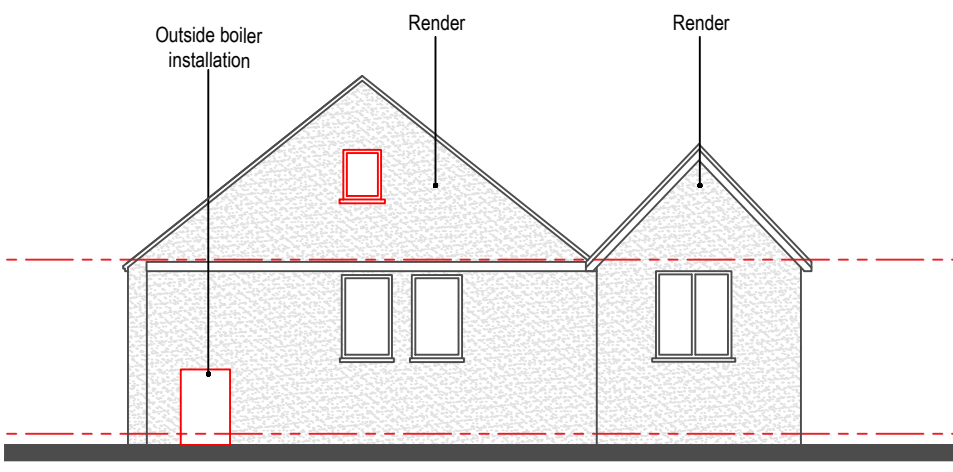


Proposed Rear Elevation
Scale 1:100

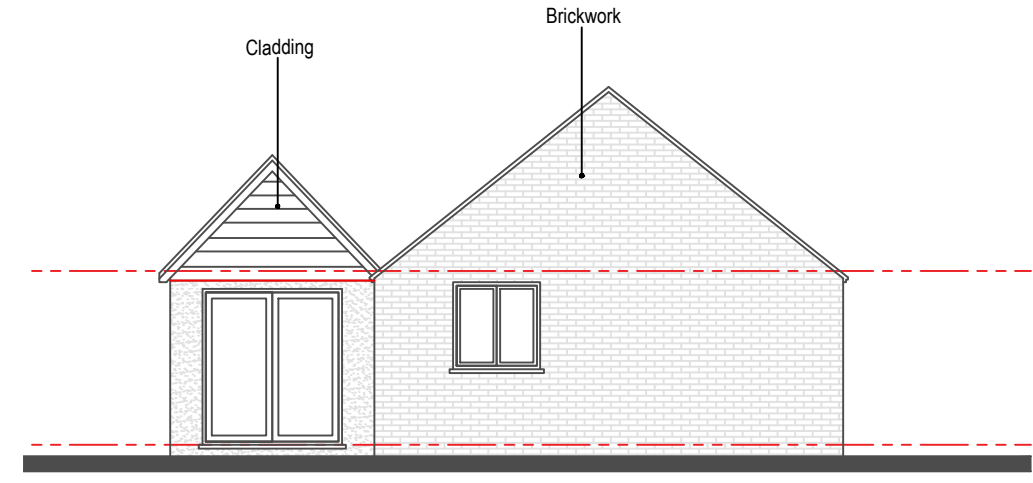


Proposed Front Elevation
Scale 1:100

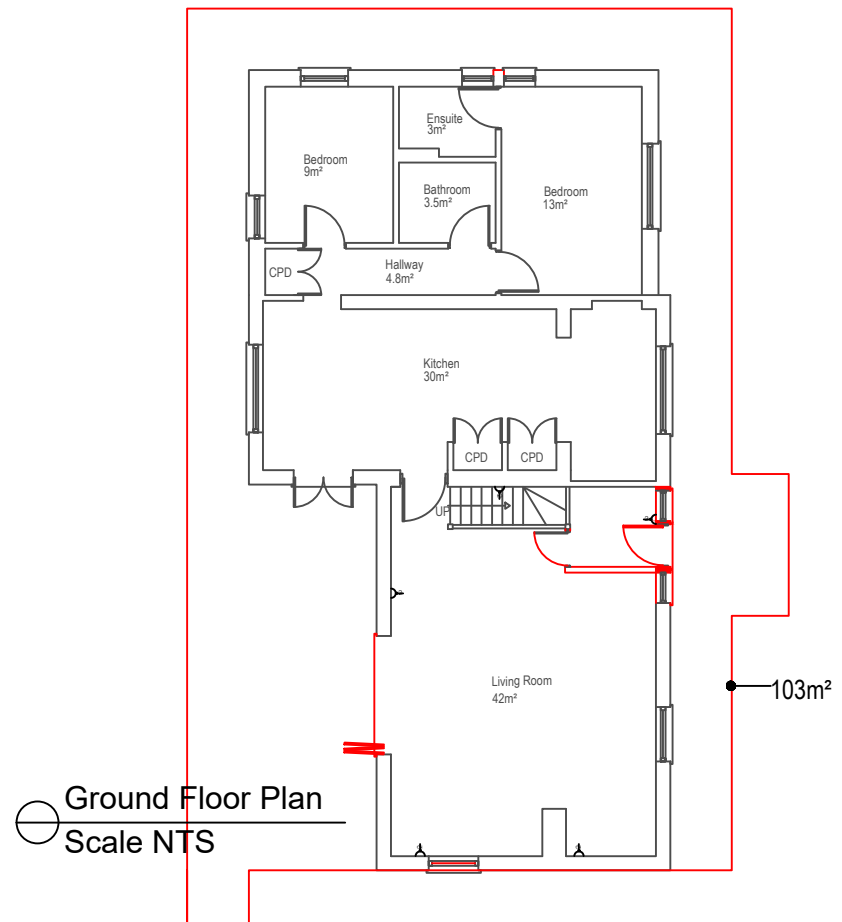

Ground Floor Plan
Scale NTS

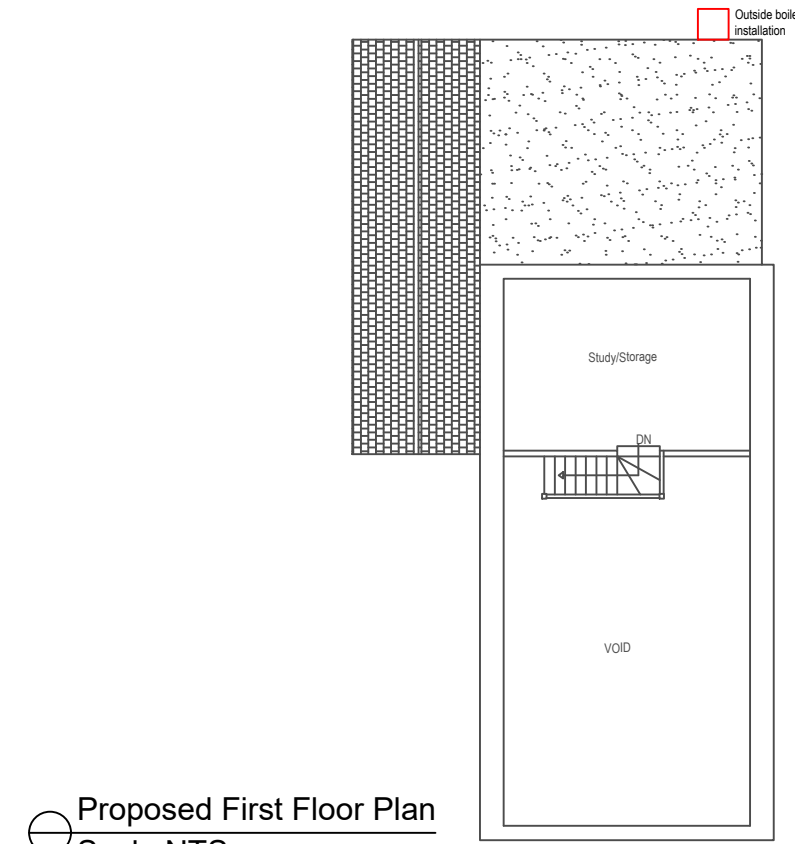

Proposed First Floor Plan
Scale NTS

project The Forge, 26 The Street Brettenham Suffolk IP7 7QP		 Architecture, Planning Building Control Victoria House Market Place Hadleigh Ipswich Suffolk IP7 5DL Tel: 01473 807754 E-Mail: office@architectureone.co.uk
drawing Proposed Elevations Proposed Floor Plans		
xrefs: CAD file name: scale As shown@A3 date August 2023 drawn jbb/lbm plot checked jbb		Planning Issue drawing no 2023/578/0201 revision Rev /
No dimensions to be scaled from drawing. The contractor should check all dimensions on site. It is the contractors responsibility to ensure compliance with Building Regulations.		