





Block Plan (Proposed)
Scale 1:500

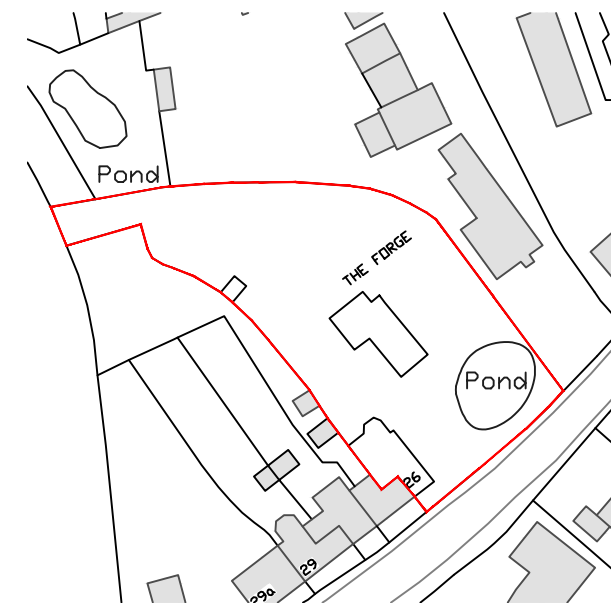

Site Location Plan (Existing)
Scale 1:1250

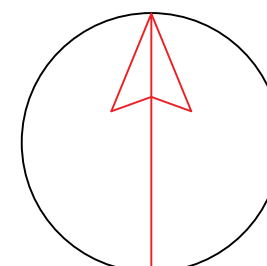

North

project The Forge, 26 The Street, Brettenham Suffolk IP7 7QP		 Architecture, Planning Building Control 22 High Street Hadleigh Ipswich Suffolk IP7 5AP Tel: 01473 807754 E-Mail: office@architectureone.co.uk	
drawing Site Plans Block Plans			
xrefs: CAD file name: scale As shown@A3		Planning Issue drawing no 2023/578/0500	
date August 2023			
drawn jbb/lbm			revision Rev A
plot checked			
No dimensions to be scaled from drawing. The contractor should check all dimensions on site. It is the contractors responsibility to ensure compliance with Building Regulations.			