


NOT FOR CONSTRUCTION

WALL KEY
 ■ EXISTING WALLS SHOWN GREY
 ▨ PROPOSED WALLS SHOWN HATCHED

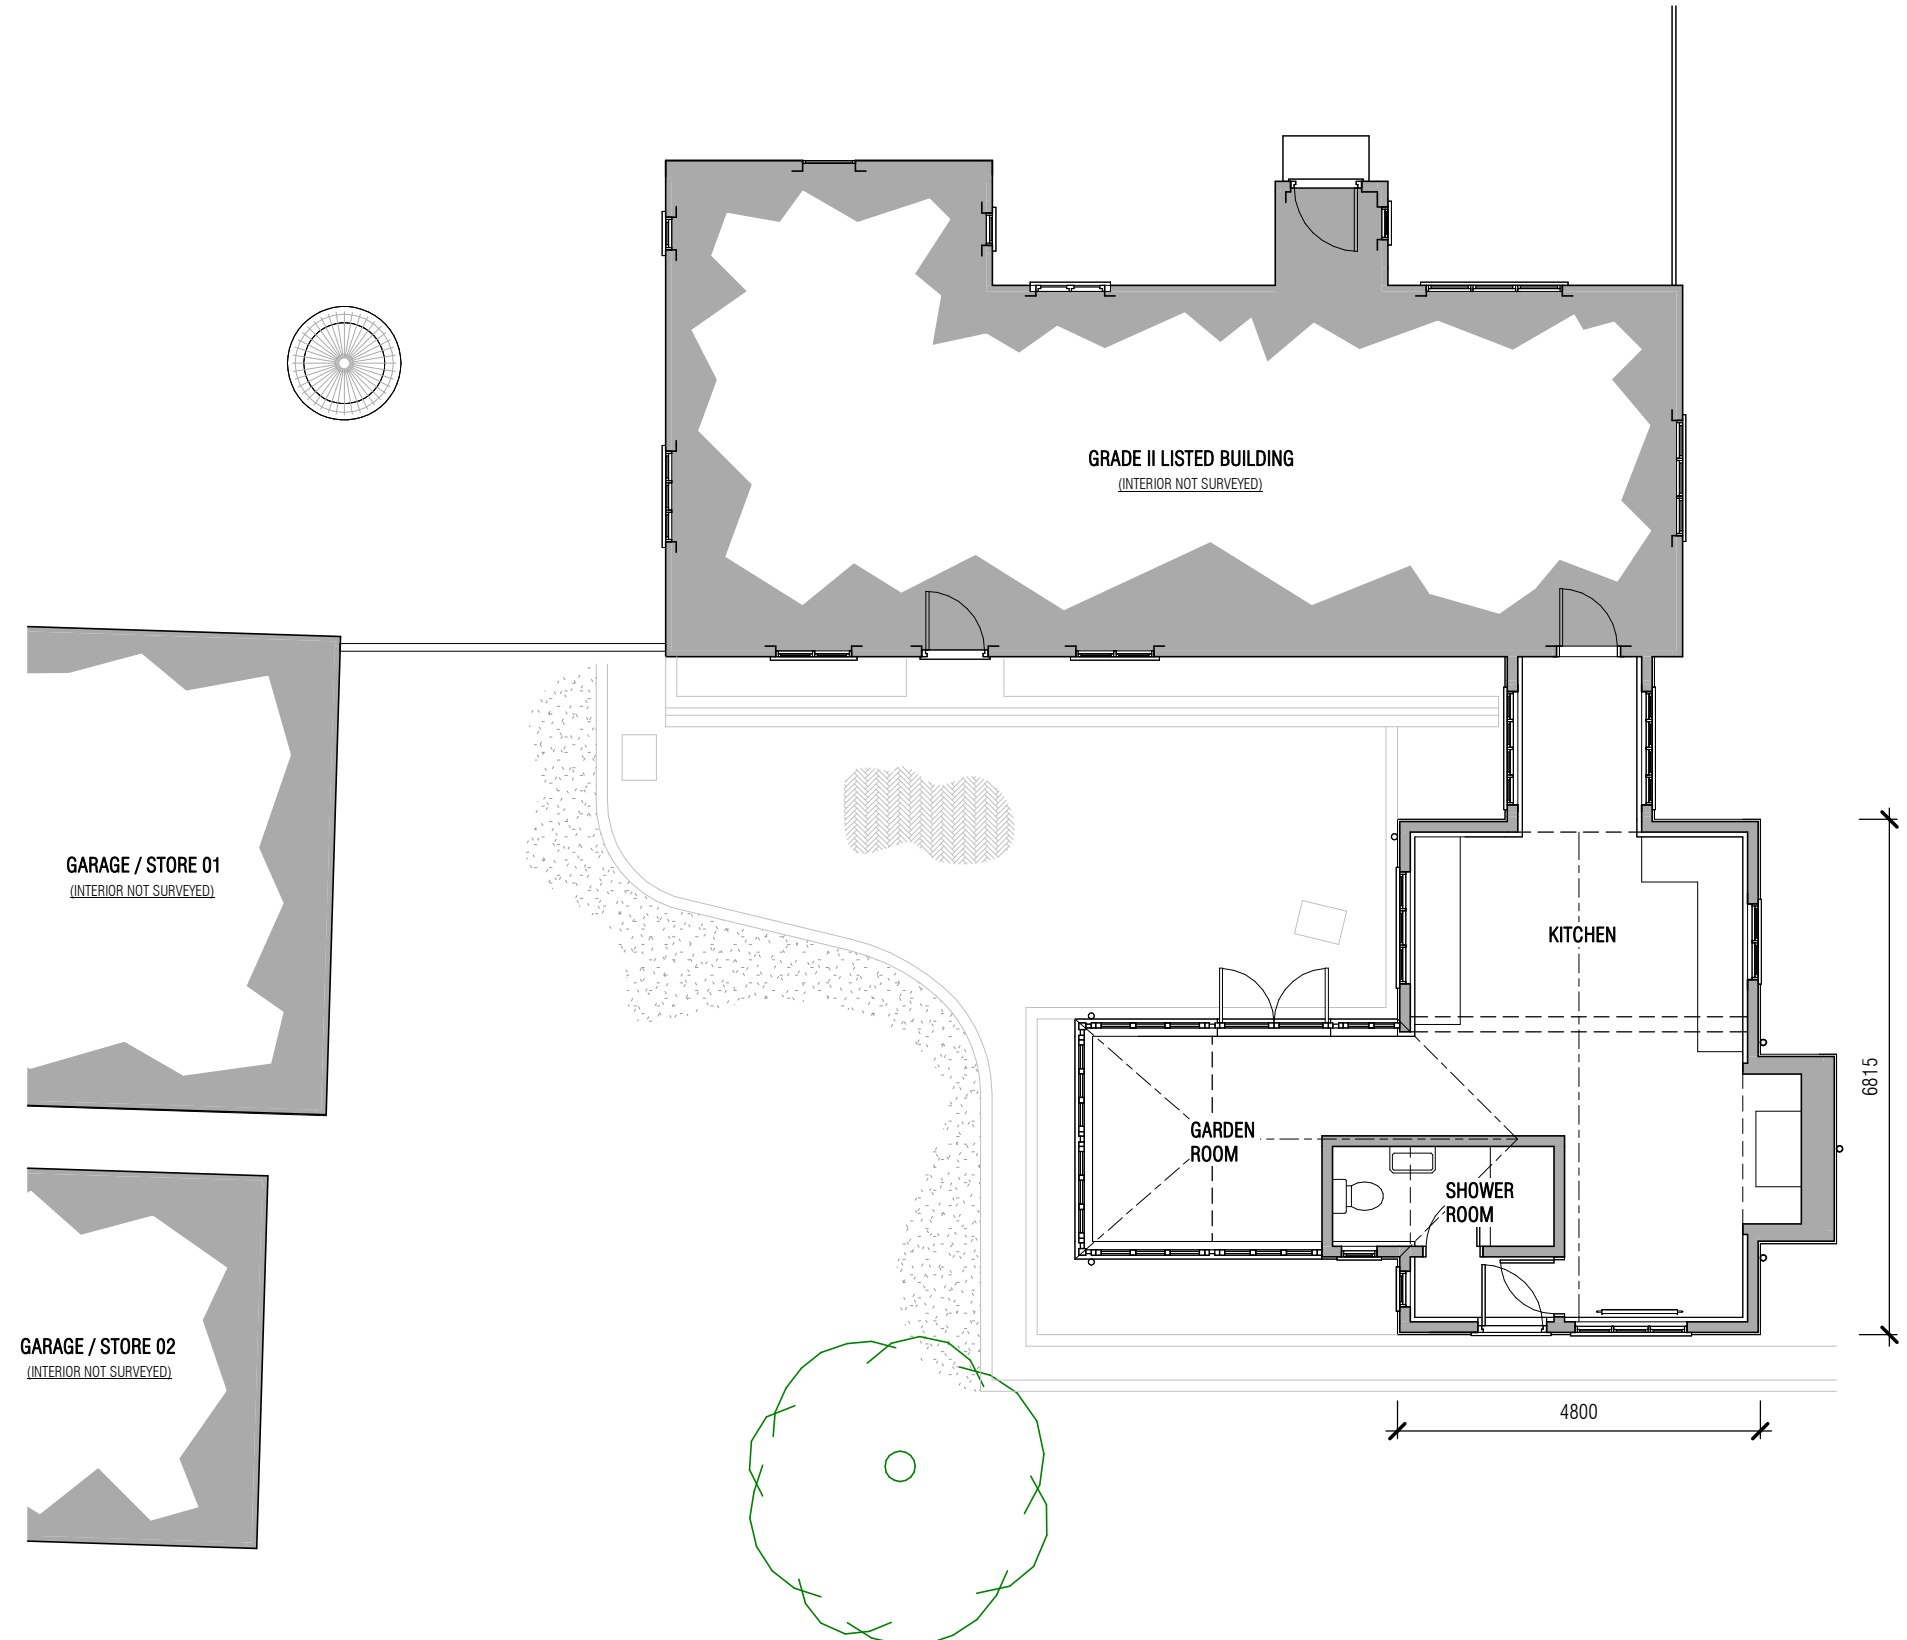

A 07.08.2023 PLANNING ISSUE

ISSUE/DATE

THESE DRAWINGS, PLANS AND SPECIFICATION ARE THE COPYRIGHT AND PROPERTY OF MAUDE+ EDWARDS ARCHITECTS AND MUST NOT BE USED, REPRODUCED OR COPIED WHOLLY OR IN PART WITHOUT THE WRITTEN PERMISSION OF MAUDE+ EDWARDS ARCHITECTS. ALL RIGHTS RESERVED.

GIBBS
 CLIENT

RESIDENTIAL EXTENSION
 PROJECT

THATCHED COTTAGE, IP31 3HY
 SITE ADDRESS

EXISTING GROUND FLOOR PLAN
 DRAWING TITLE

PLANNING (PL)
 PROJECT STAGE

maude+edwards
 architects

SCALE: As indicated @A3

1 EXISTING GROUND FLOOR PLAN
 1:100

2324.PL 102

DRAWN BY: BE