



SCALE 1:100

 

NOT FOR CONSTRUCTION

WALL KEY

- EXISTING WALLS SHOWN GREY
- PROPOSED WALLS SHOWN HATCHED

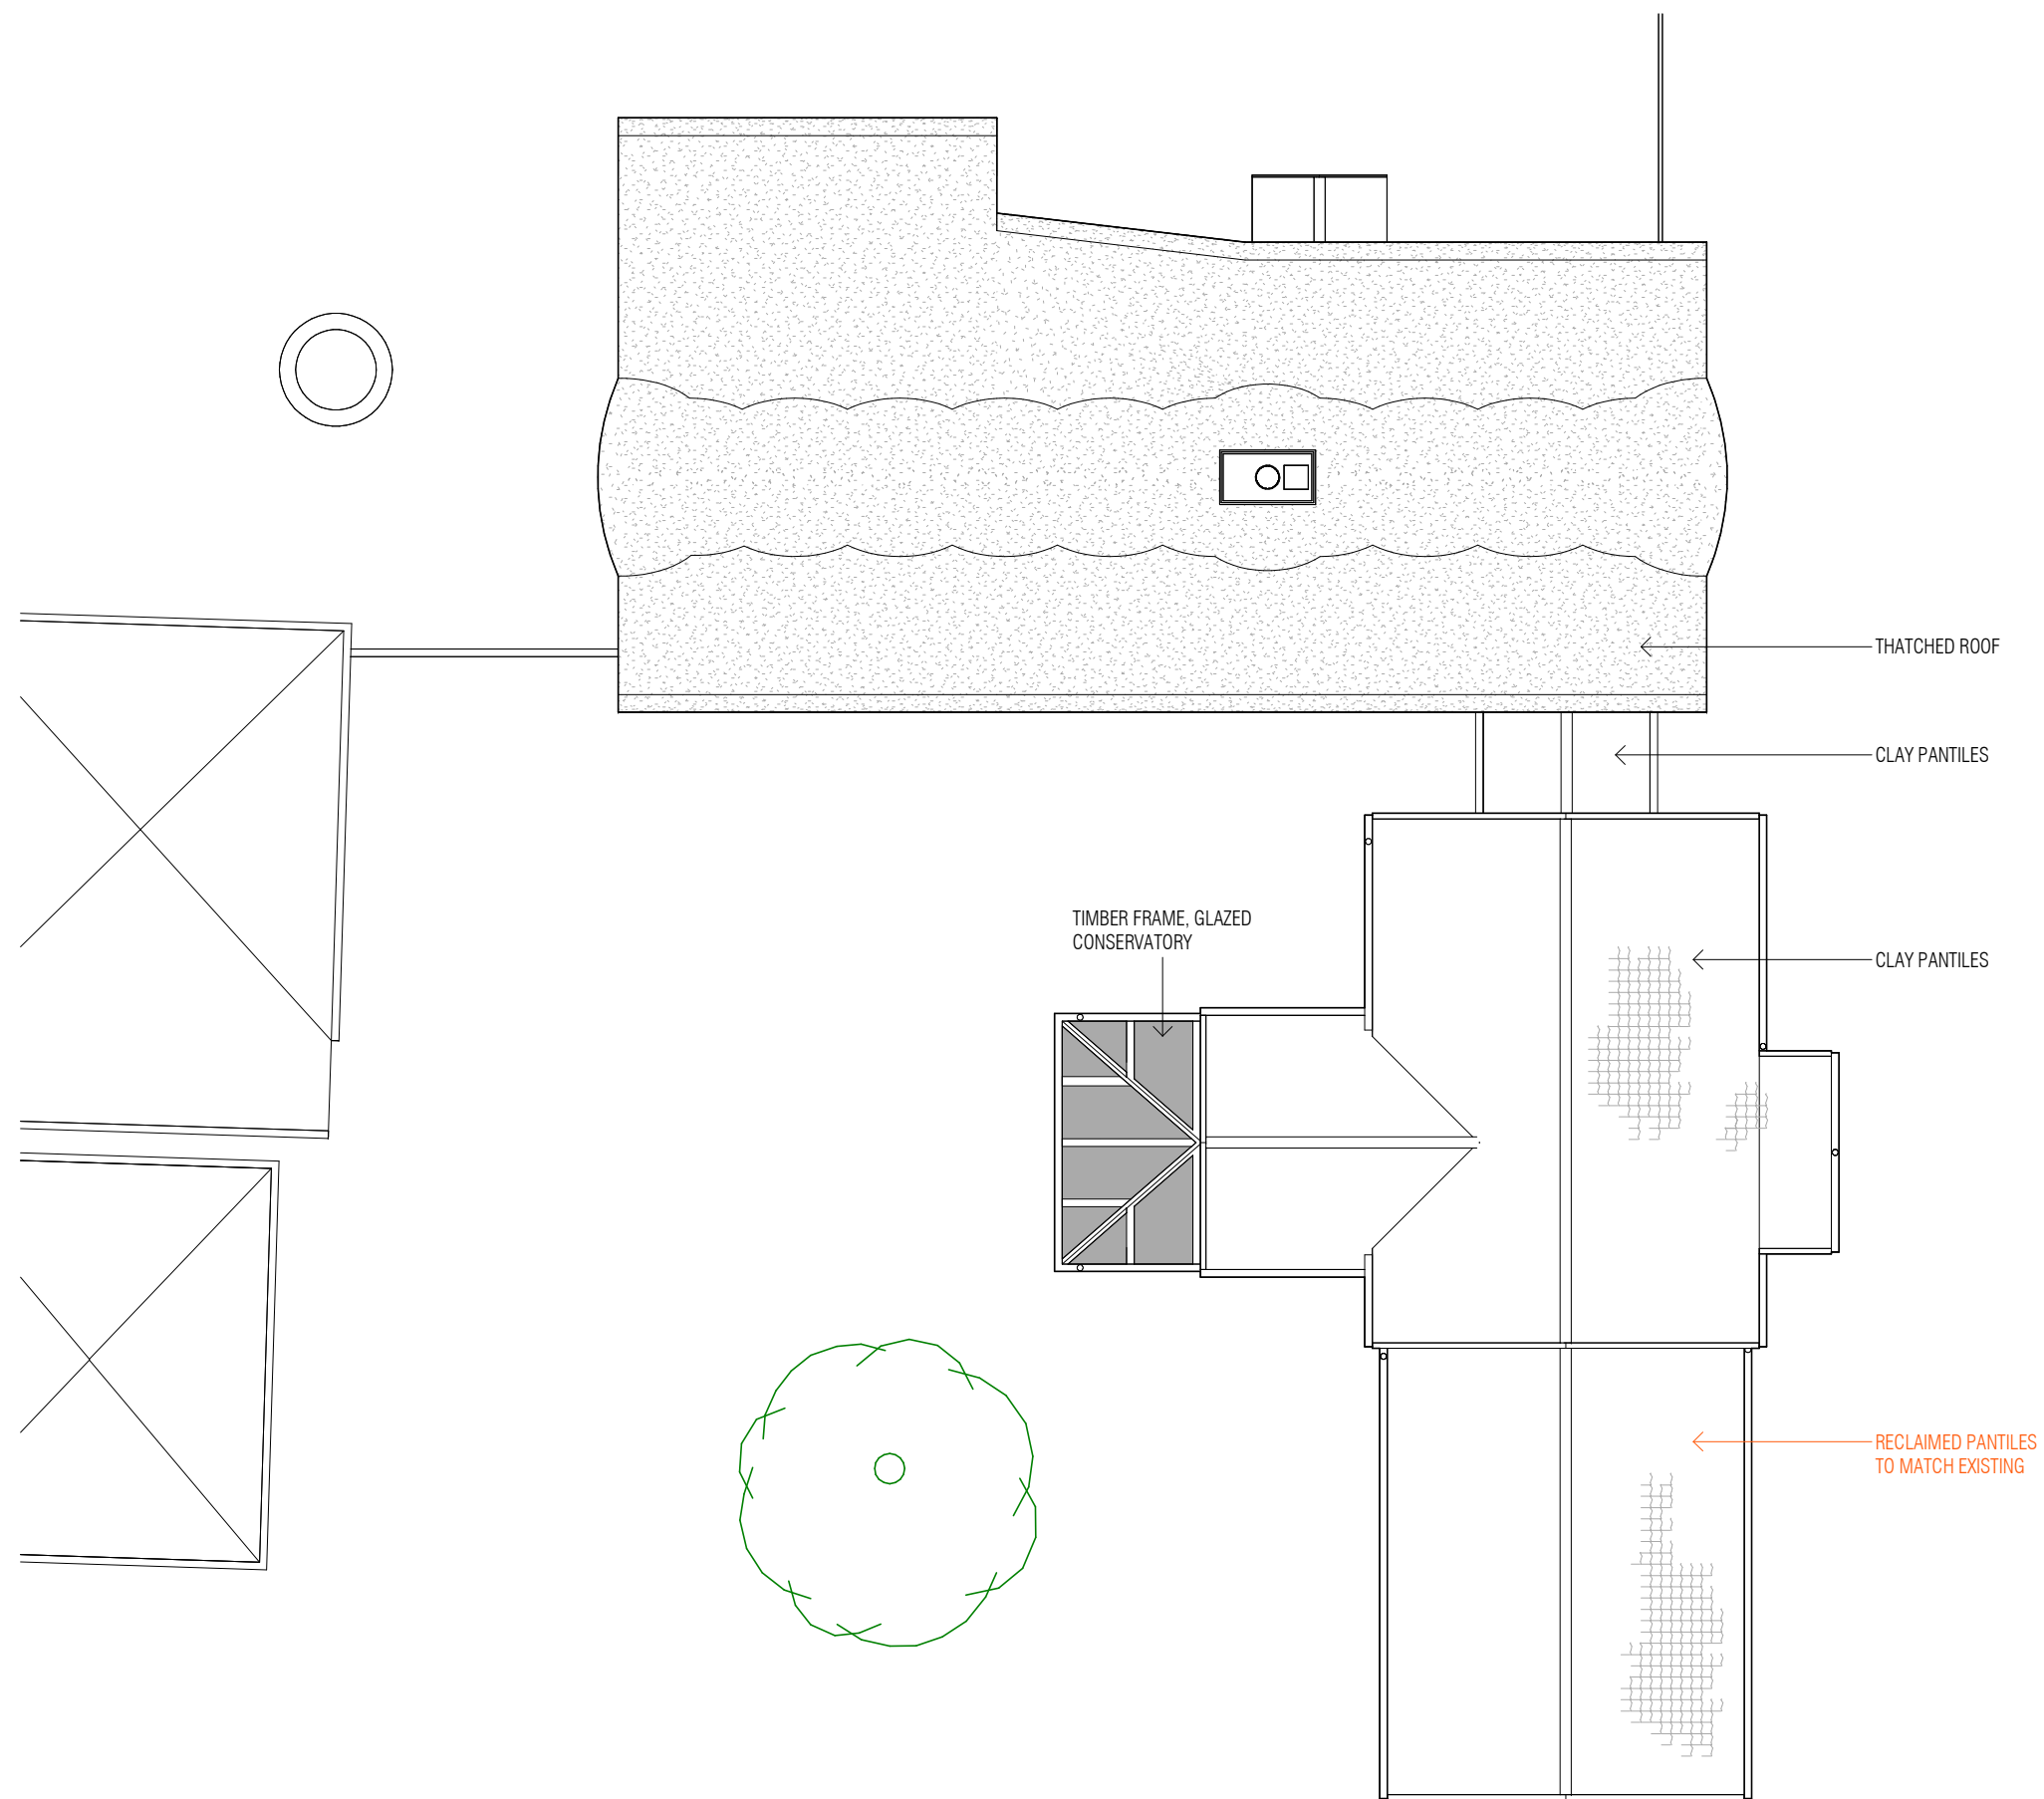

A 07.08.2023 PLANNING ISSUE

ISSUE/DATE
 THESE DRAWINGS, PLANS AND SPECIFICATION ARE THE COPYRIGHT AND PROPERTY OF MAUDE+ EDWARDS ARCHITECTS AND MUST NOT BE USED, REPRODUCED OR COPIED WHOLLY OR IN PART WITHOUT THE WRITTEN PERMISSION OF MAUDE+ EDWARDS ARCHITECTS. ALL RIGHTS RESERVED.

GIBBS

CLIENT

RESIDENTIAL EXTENSION

PROJECT

THATCHED COTTAGE, IP31 3HY

SITE ADDRESS

PROPOSED ROOF PLAN

DRAWING TITLE

PLANNING (PL)

PROJECT STAGE

maude+edwards
architects

SCALE: As indicated @A3

1 PROPOSED ROOF PLAN
1:100

2324.PL 105

DRAWN BY: BE