


NOT FOR CONSTRUCTION

WALL KEY
 ■ EXISTING WALLS SHOWN GREY
 ▨ PROPOSED WALLS SHOWN HATCHED

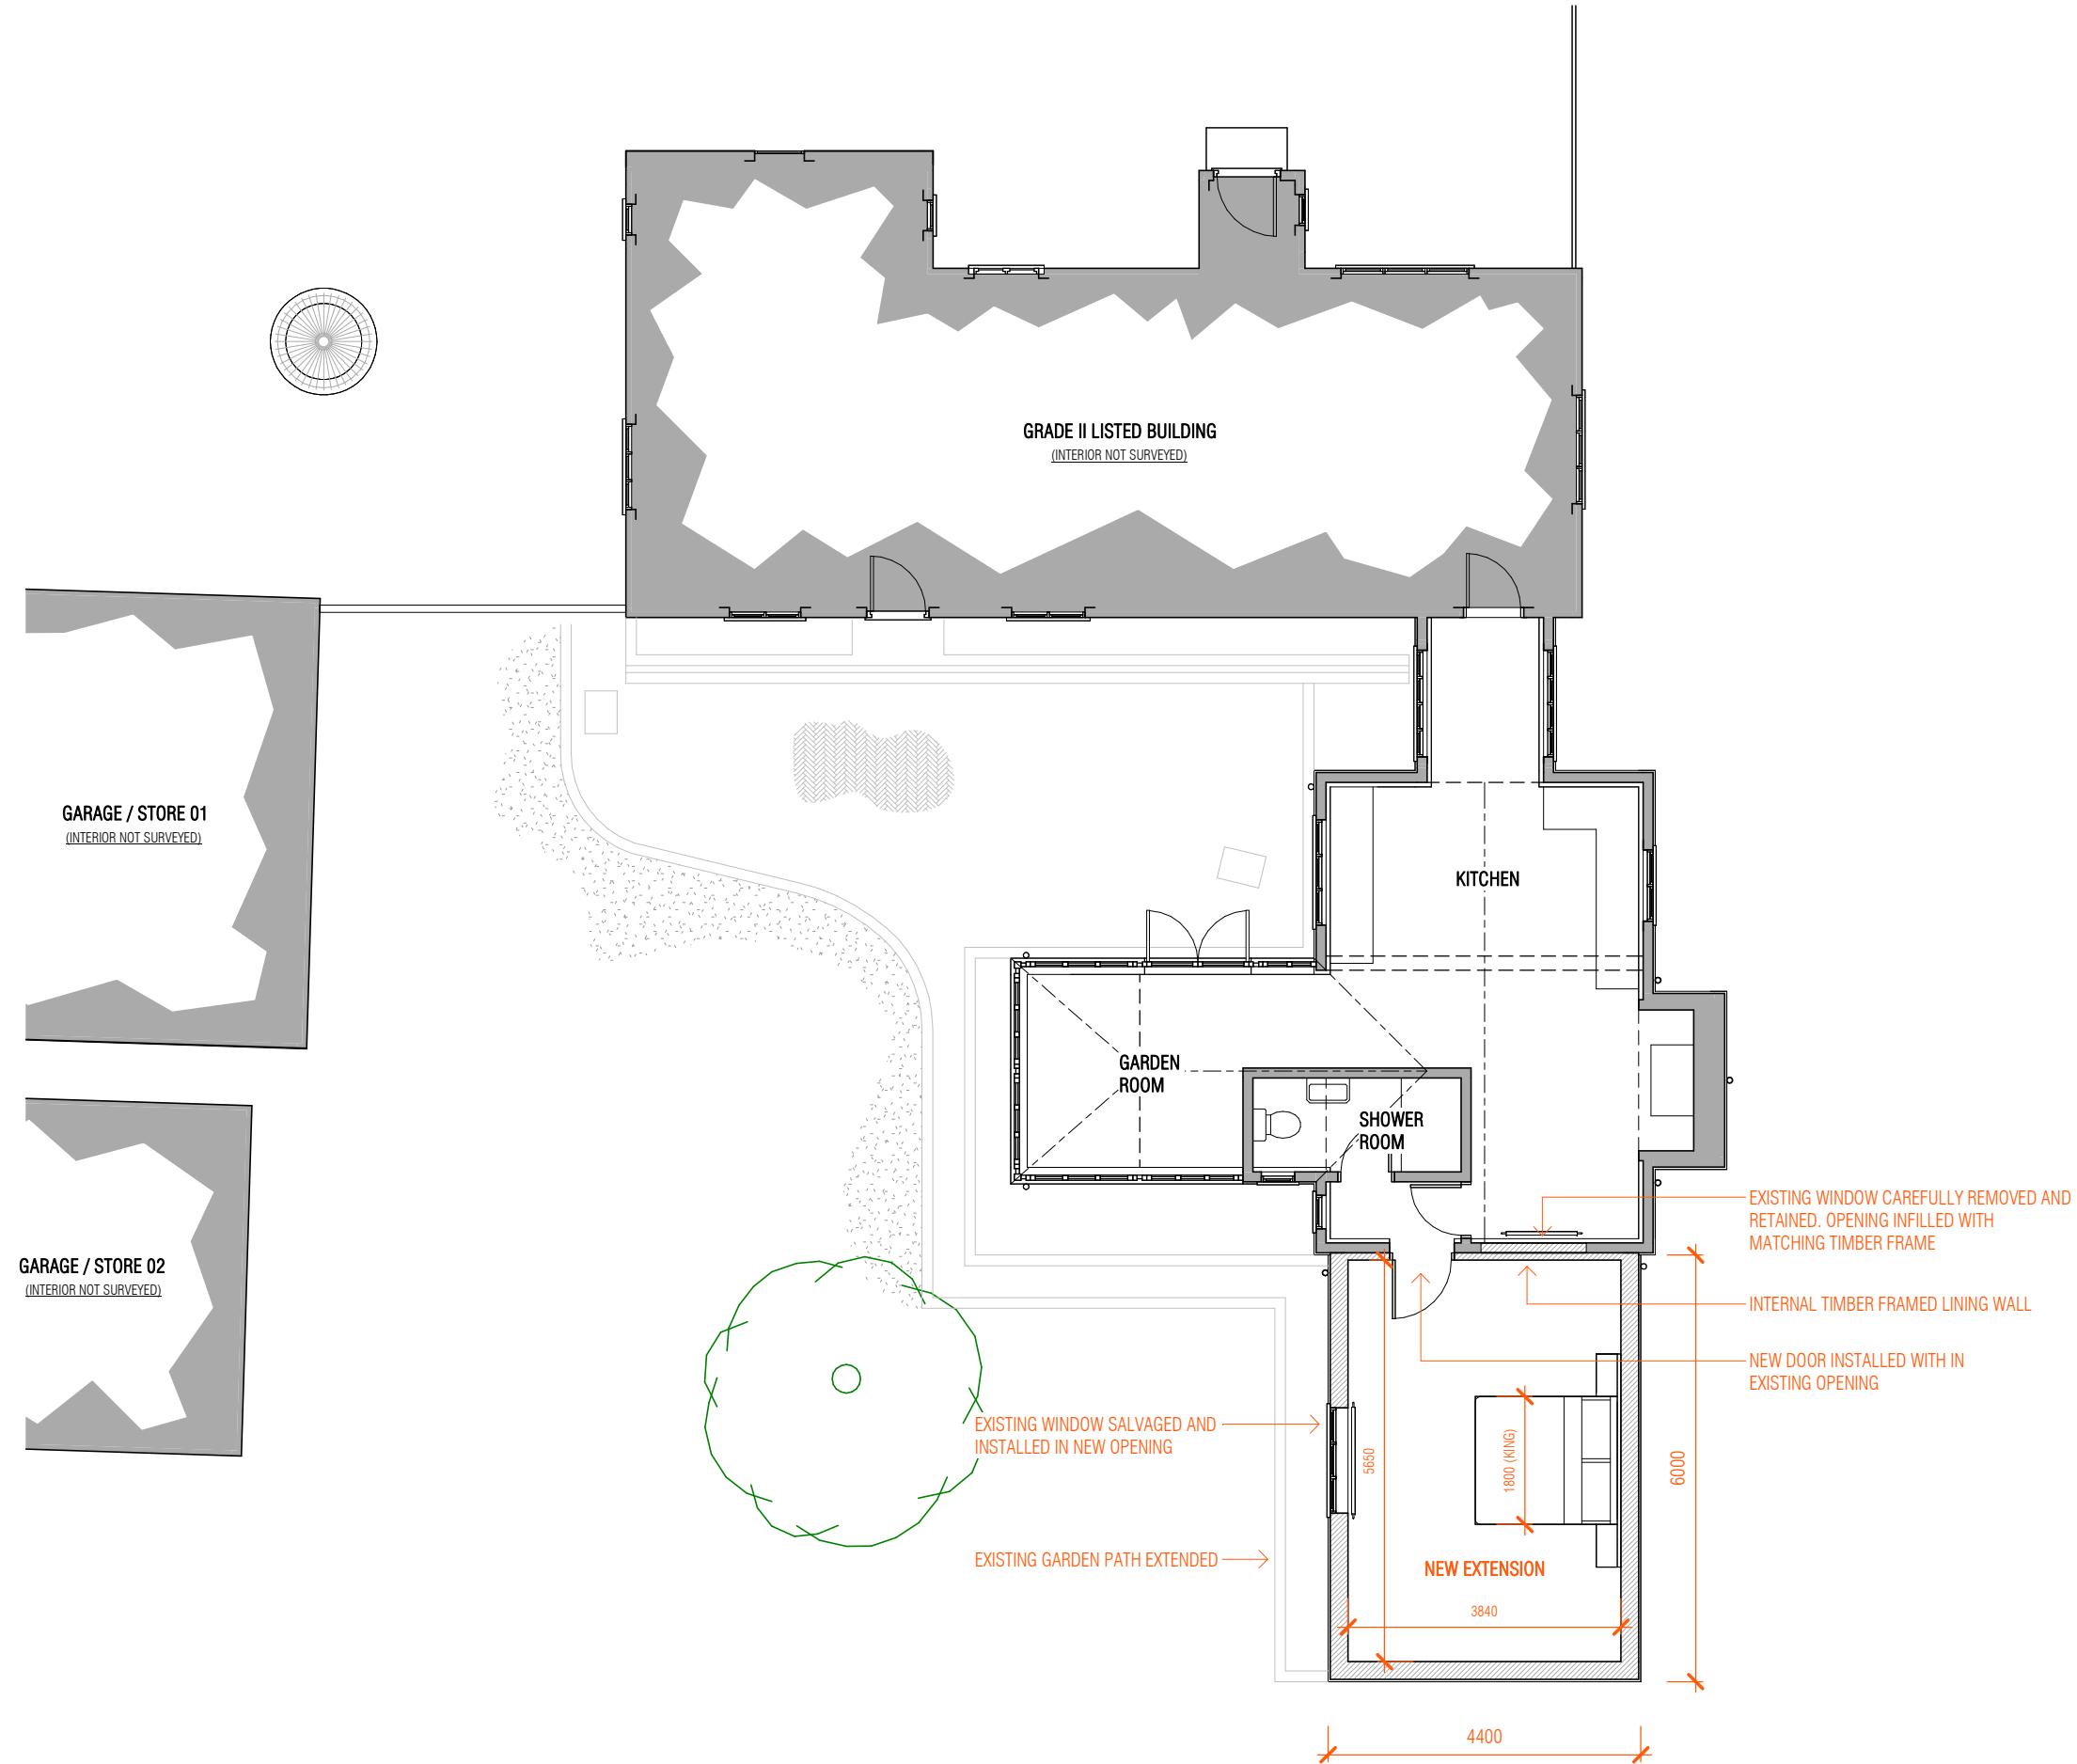

A 07.08.2023 PLANNING ISSUE

ISSUE/DATE

THESE DRAWINGS, PLANS AND SPECIFICATION ARE THE COPYRIGHT AND PROPERTY OF MAUDE+ EDWARDS ARCHITECTS AND MUST NOT BE USED, REPRODUCED OR COPIED WHOLLY OR IN PART WITHOUT THE WRITTEN PERMISSION OF MAUDE+ EDWARDS ARCHITECTS. ALL RIGHTS RESERVED.

GIBBS
CLIENT

RESIDENTIAL EXTENSION
PROJECT

THATCHED COTTAGE, IP31 3HY
SITE ADDRESS

PROPOSED GROUND FLOOR PLAN
DRAWING TITLE

PLANNING (PL)
PROJECT STAGE

maude+edwards architects

SCALE: As indicated @A3

1 PROPOSED GROUND FLOOR PLAN
1:100

2324.PL 104

DRAWN BY: BE