

project no. 2874	diag no. 4	revision
---------------------	---------------	----------


This drawing is the copyright of Robert Lord Associates and must not be copied or reproduced without written authority




East Elevation



North Elevation

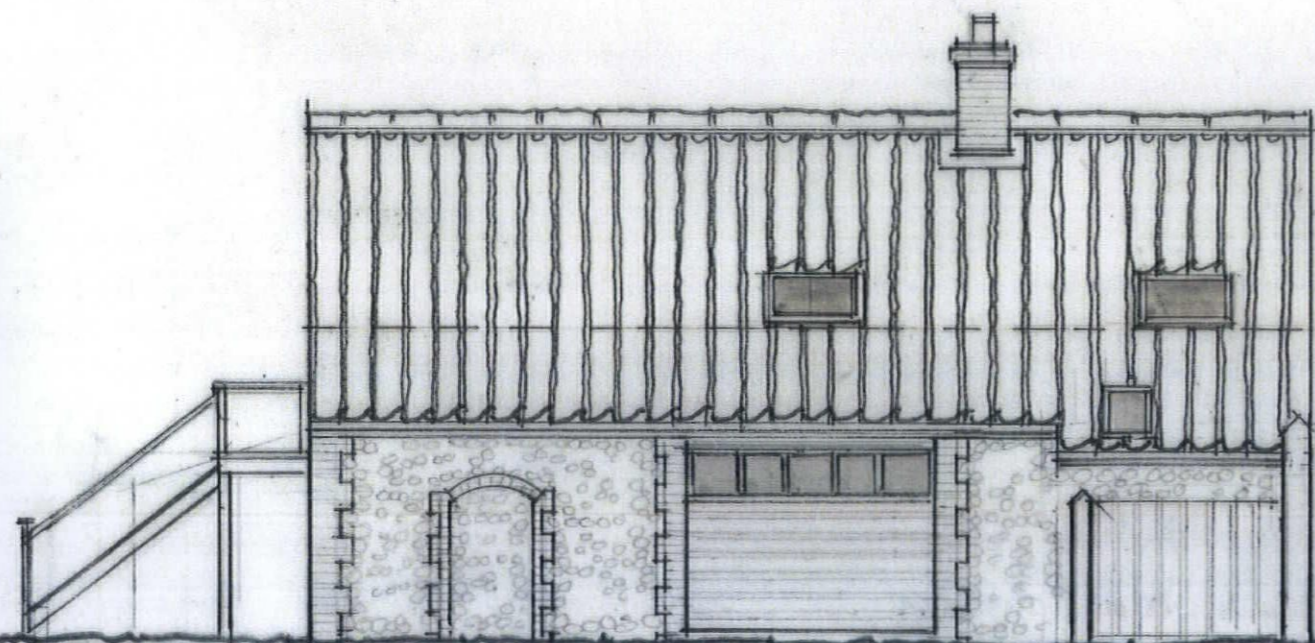

West Elevation

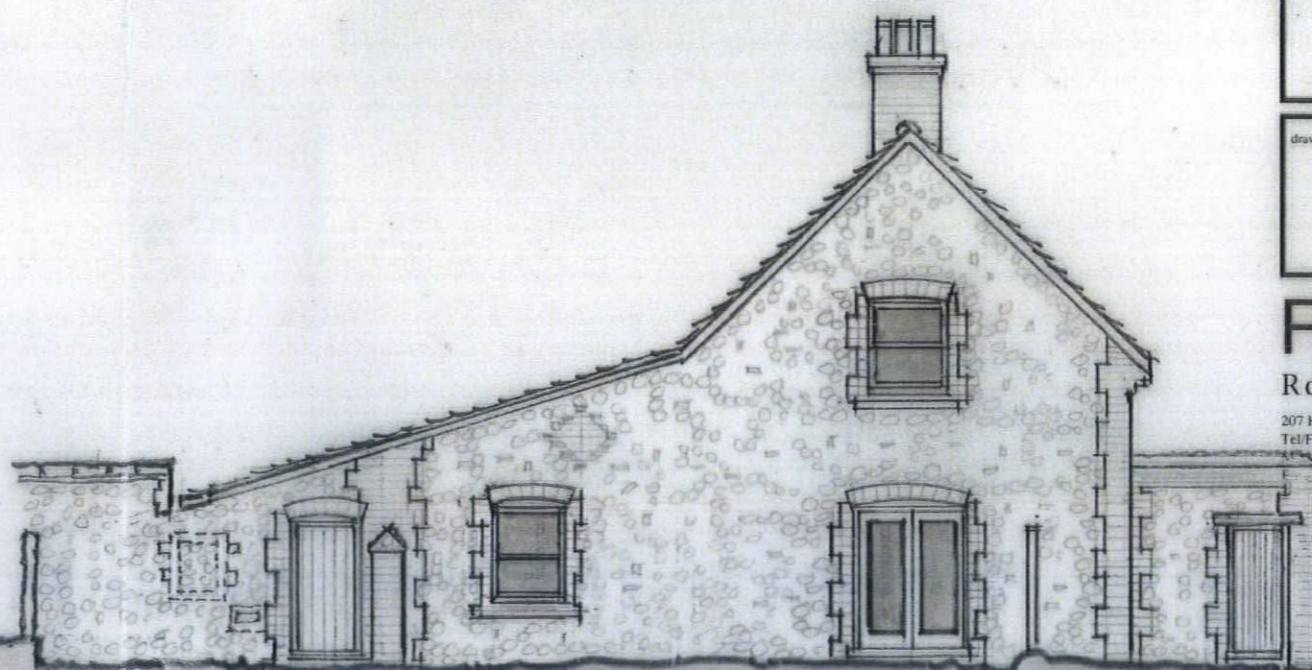

South Elevation

This drawing should not be scaled and it is the contractors, and his sub-contractors responsibility to check all dimensions and information on site prior to commencement of work.

project title
Church Barn
The Street Morston
Norfolk NR257AA

drawing title
Existing elevation
for Mr & Mrs M.
Gardoe:

RLA
Robert Lord Associates
207 Holt Road, Cromer, Norfolk, NR27 9JN
Tel/Fax: 01263 519707

drawn by RLA	date Feb 2023	scale 1:100
-----------------	------------------	----------------

2874		
------	--	--