


West Elevation

Scale: 1:100

Church Barn The Street Morston
 Norfolk NR257AA.
 Proposed South & West
 Elevations for Mr. & Mrs. Gardoe.
 Drawn RLA Job No. 2874 Drg. No.

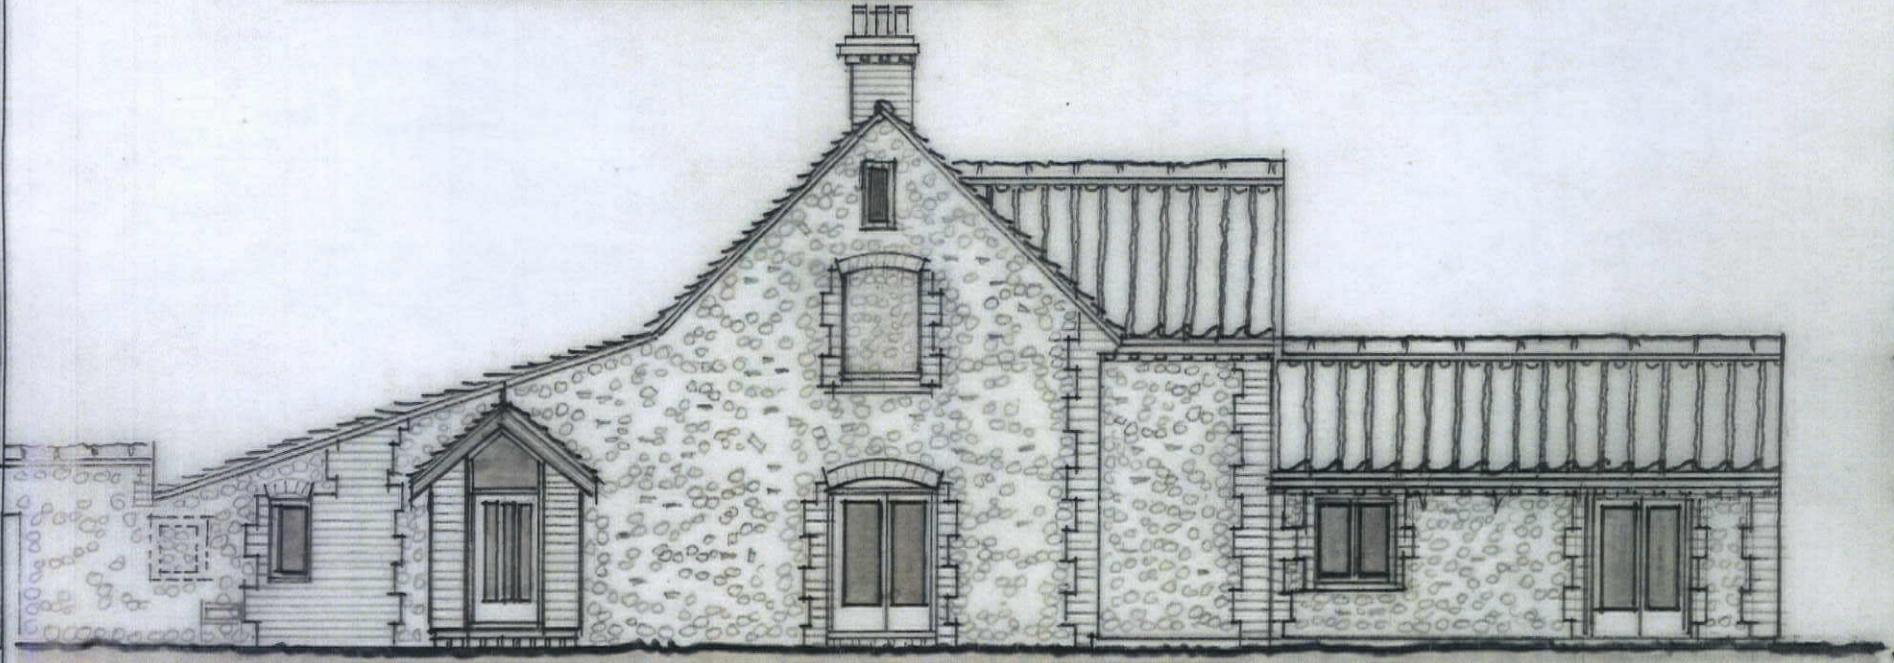

South Elevation

Robert Lord Associates

Architectural Design, Planning & Conservation Consultant

207 Holt Road, Cromer, Norfolk NR27 9JN

Tel/Fax: 01263 519707 Mobile: 07765 351752

Email: robert@rlassociates.plus.com

Principal: Robert Lord FRIBA