




ne elevation

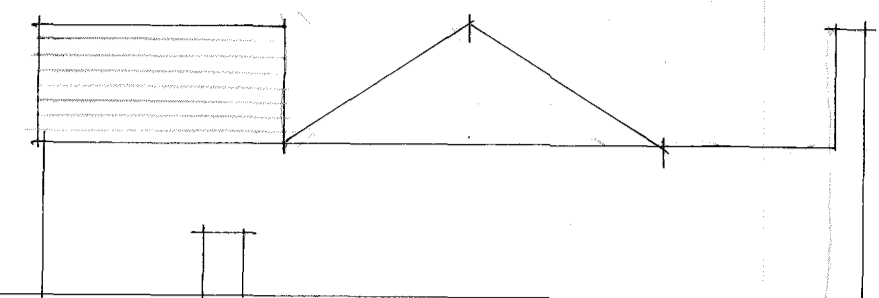


nw elevation

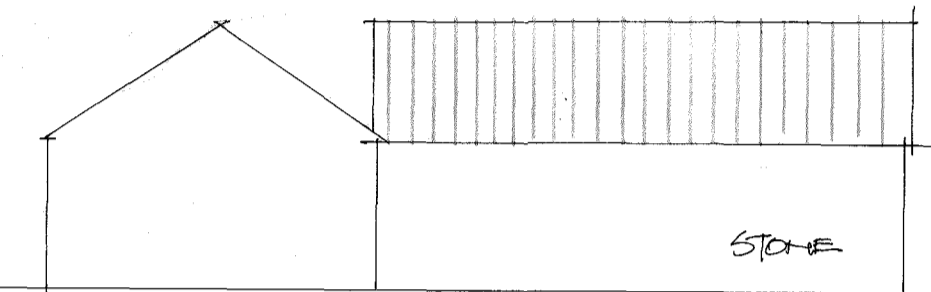


sw elevation

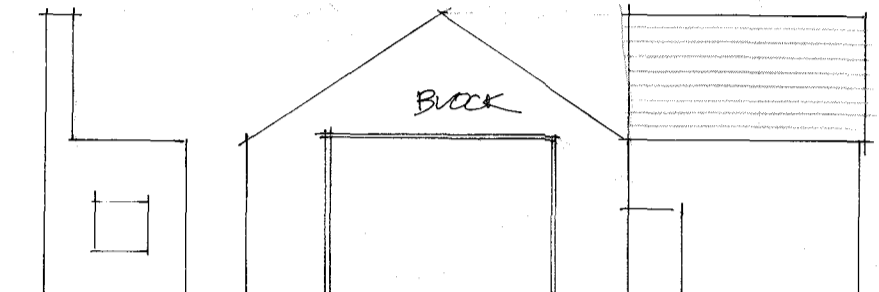


se elevation

 


Scale 1:100

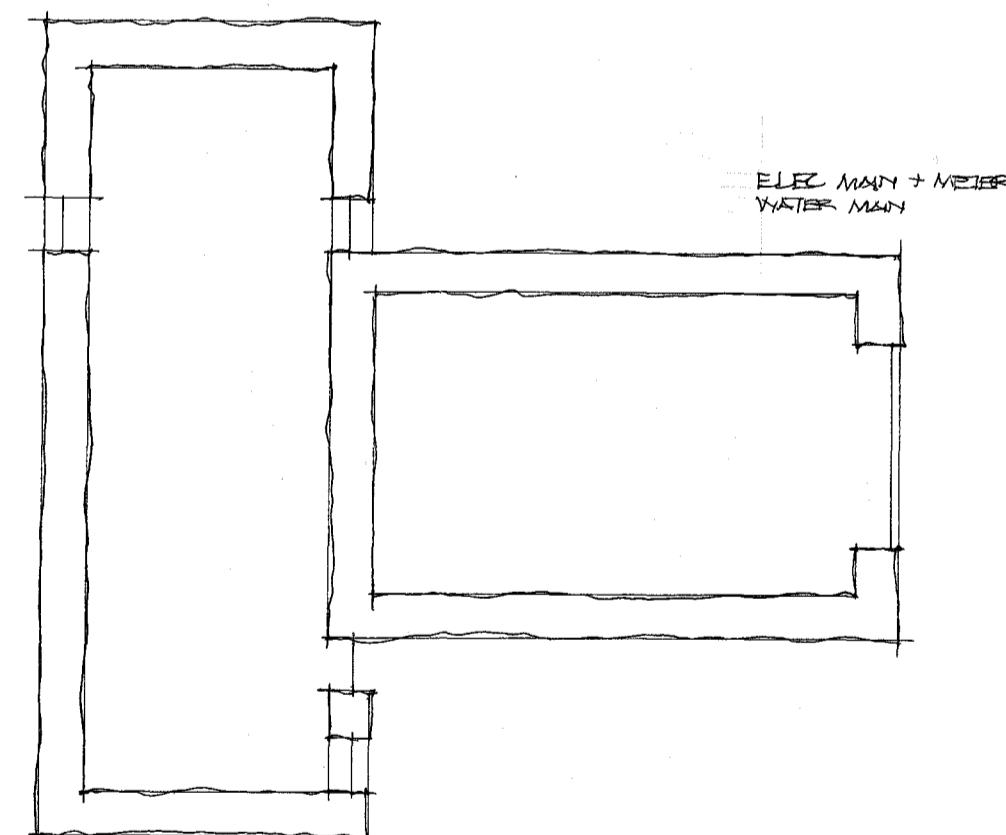



floor plan

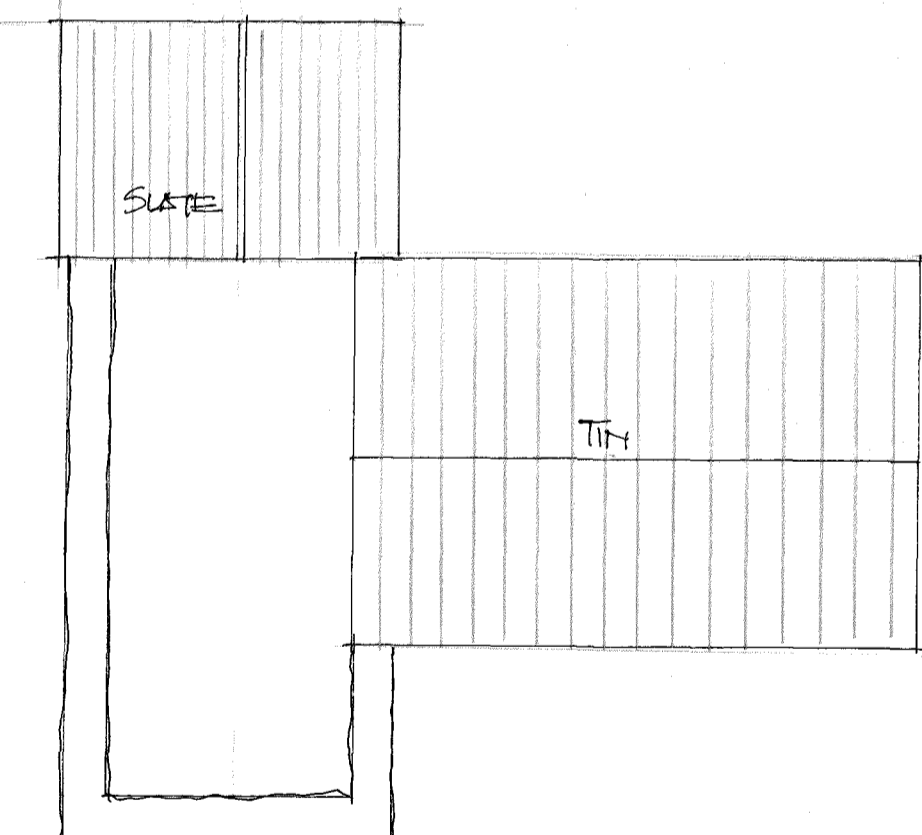

roof plan

 

Scale 1:100

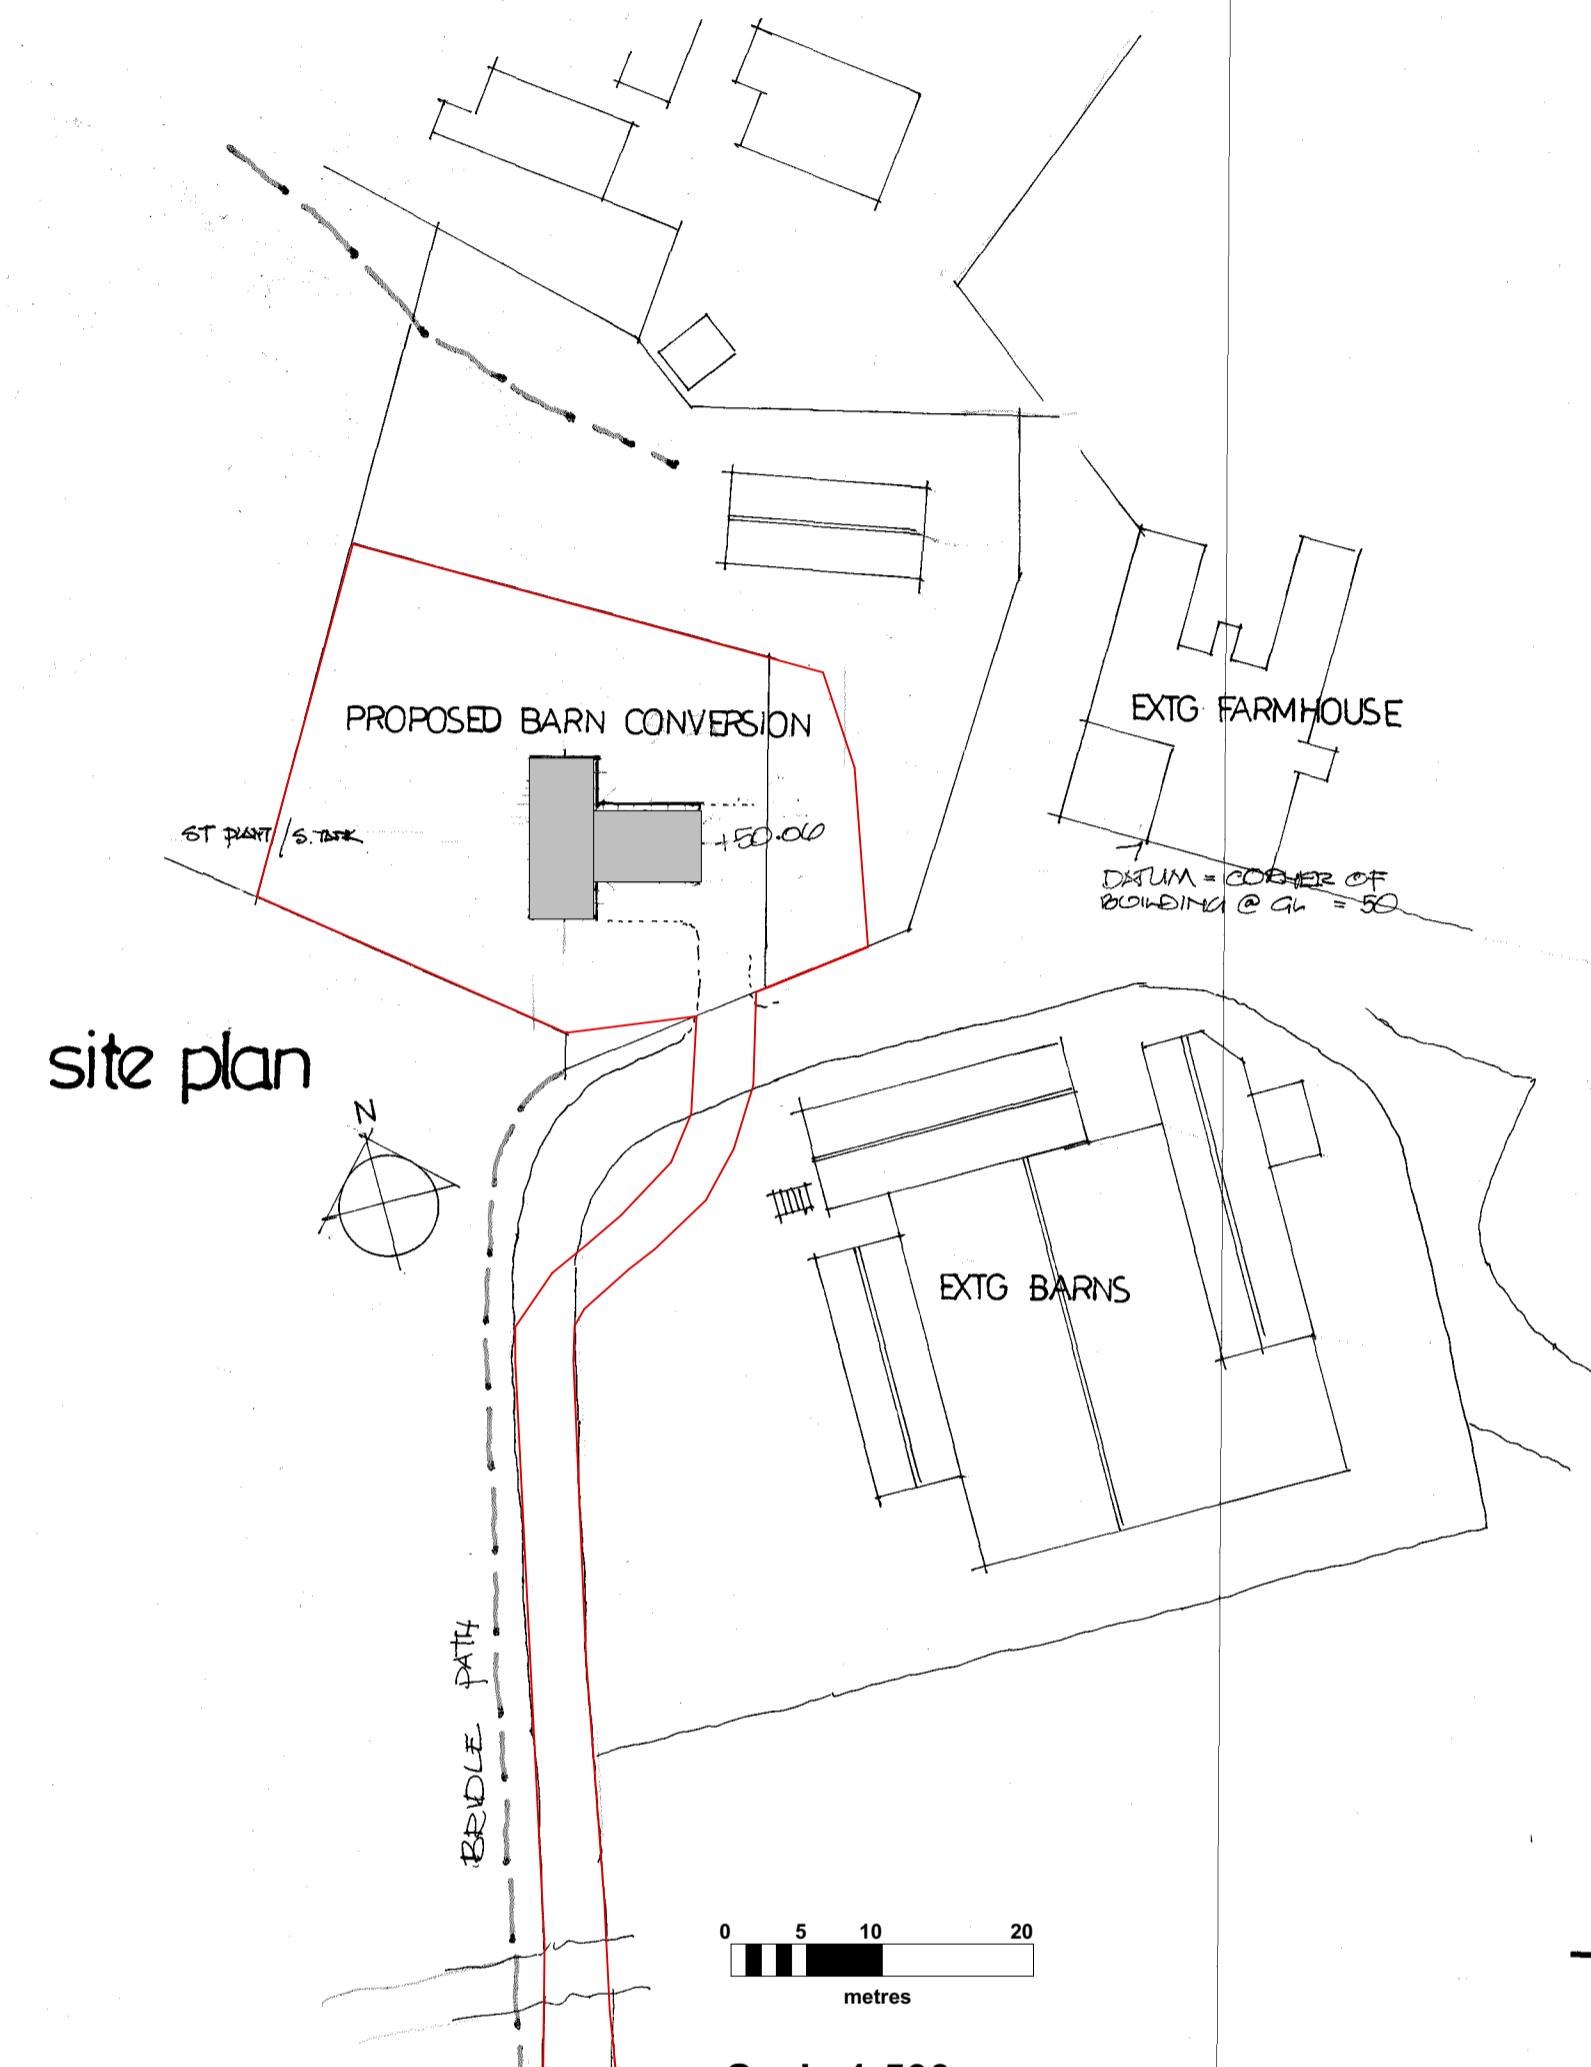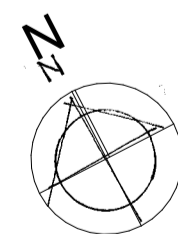

site plan

Scale 1:500

no.	date	revision
No dimensions to be scaled from this drawing. All dimensions & setting out to be checked on site by the contractor before work commences. Copyright reserved NICHOLAS CLIFT & ASSOCIATES.		
job PROPOSED BARN CONVERSION BOSANKETH FARM		
client MR C OLDS		
drawing AS EXISTING		
scales 1:100 1:500		
drawn		date 11/19
ref	4213/1	rev

NICHOLAS CLIFT & ASSOCIATES
architect

4 Morrab Road, Penzance, Cornwall TR18 4EL
Telephone: 01736 364327
Email: nickclift@talktalkbusiness.net