



PROPOSED SOUTH EAST ELEVATION

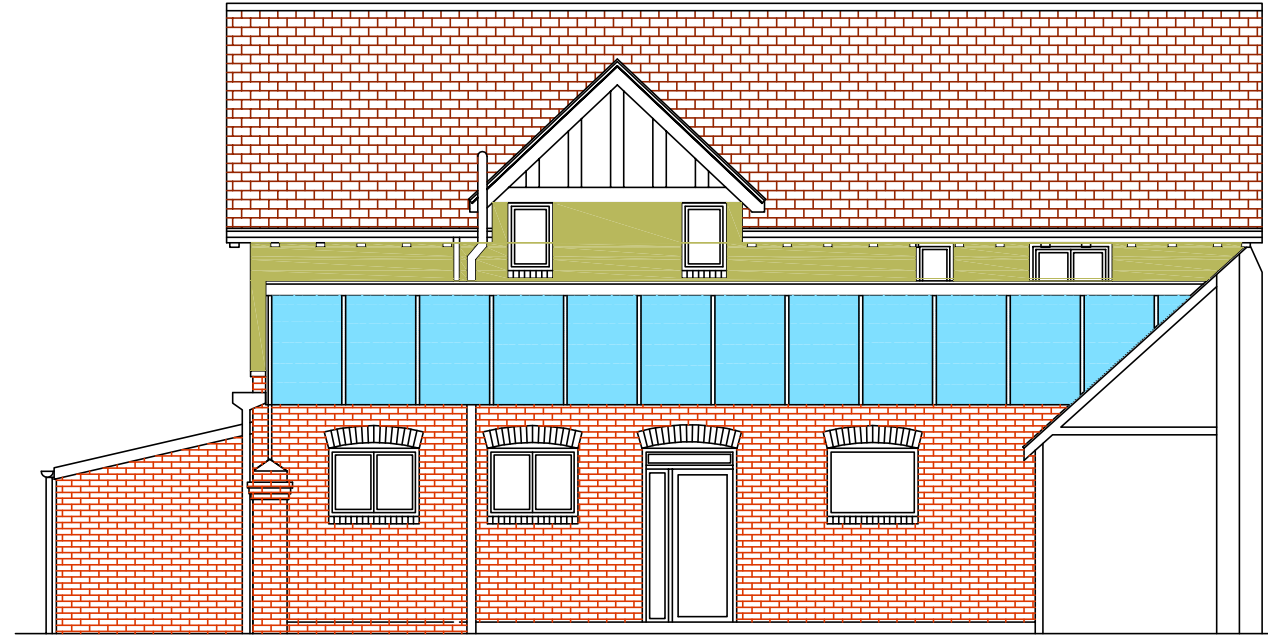

PROPOSED NORTH WEST ELEVATION

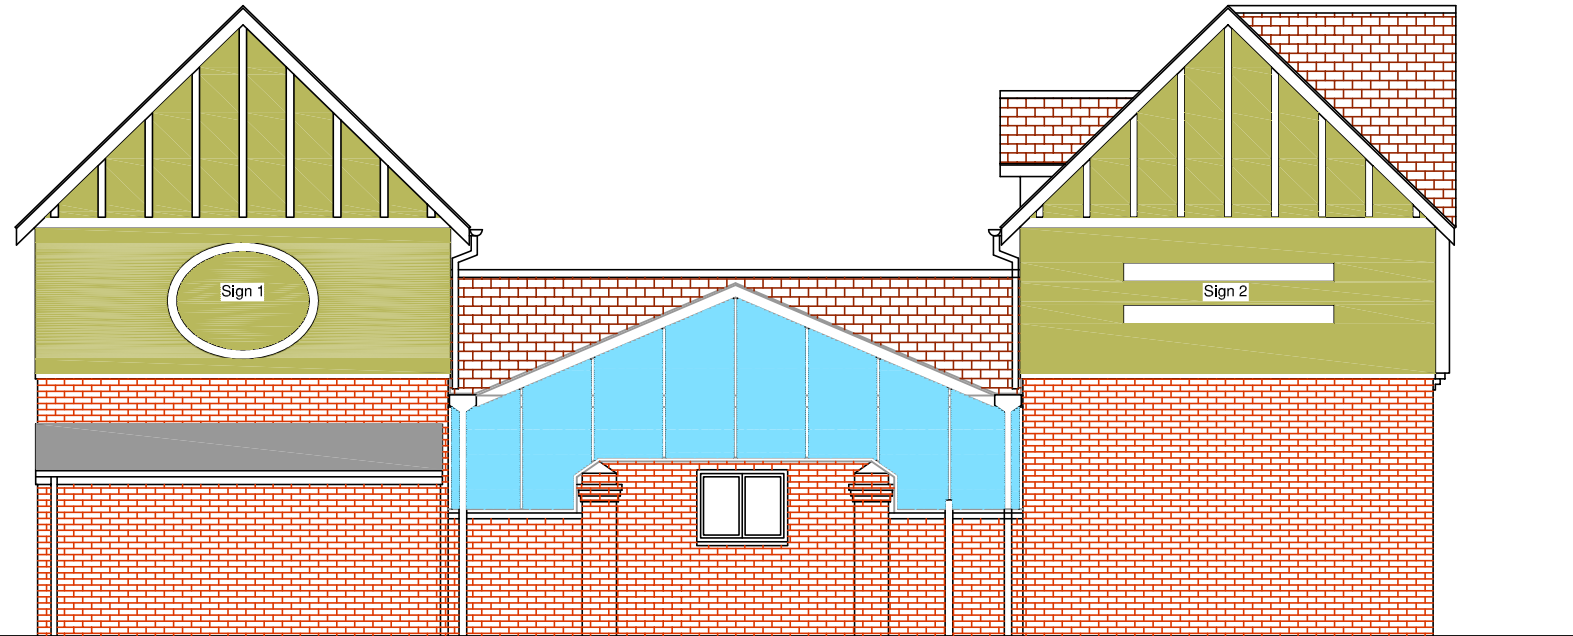


PROPOSED NORTH EAST ELEVATION

NOTE:  
SOUTH EAST & NORTH WEST ELEVATIONS ARE AS VIEWED STANDING IN THE YARD.

ALL DIMENSIONS MUST BE CHECKED ON SITE.



 <p><b>S.A.B.DRAWING &amp; DESIGN</b> 26 MARGUERITE ROAD TIVERTON DEVON UNITED KINGDOM EX16 6TD TEL: +44 (0) 1884 254004 E-MAIL: steve@sabdrawings.com</p>	<p>THIS DRAWING IS SUBJECT TO COPYRIGHT AND MUST NOT BE COPIED OR REPRODUCED WITHOUT THE PERMISSION OF SAB DRAWING &amp; DESIGN. THIS DRAWING HAS BEEN PRODUCED FOR PLANNING/BUILDING REGULATION APPROVAL ONLY AND DOES NOT GUARANTEE THAT ALL WORKS HAVE BEEN DESIGNED OR INCLUDED. ALL DIMENSIONS MUST BE CHECKED BY THE CONTRACTOR BEFORE COMMENCEMENT OF CONSTRUCTION. NO RESPONSIBILITY OR LIABILITY FOR NONCOMPLIANCE OR LACK OF INFORMATION WILL BE ACCEPTED. NO RESPONSIBILITY OR LIABILITY FOR CHANGES MADE BY THE CLIENT OR CONTRACTOR EITHER PRIOR OR DURING CONSTRUCTION WILL BE ACCEPTED. SCALE AS SHOWN IS SUBJECT TO CORRECT PRINTING.</p>	<table border="1"> <thead> <tr> <th>Rev</th> <th>Date</th> <th>Revision</th> </tr> </thead> <tbody> <tr> <td> </td> <td> </td> <td> </td> </tr> </tbody> </table>	Rev	Date	Revision				<p>TITLE</p> <p>PROPOSED ROOF OVER EXISTING YARD &amp; NEW SIGNAGE.</p> <p><b>PROPOSED ELEVATIONS</b></p>	<p>CLIENT</p> <p>WILLAND PRE-SCHOOL GABLES ROAD WILLAND CULLOMPTON, EX15 2QL</p>	<p>DRN. SAB</p> <p>DATE 21.05.23</p> <p>SCALE A3 1:100</p>	<p>DRG. No.</p> <p><b>01793/8</b></p> <p>Rev: 1 (21.05.23)</p>
			Rev	Date	Revision							