



ELEVATION A

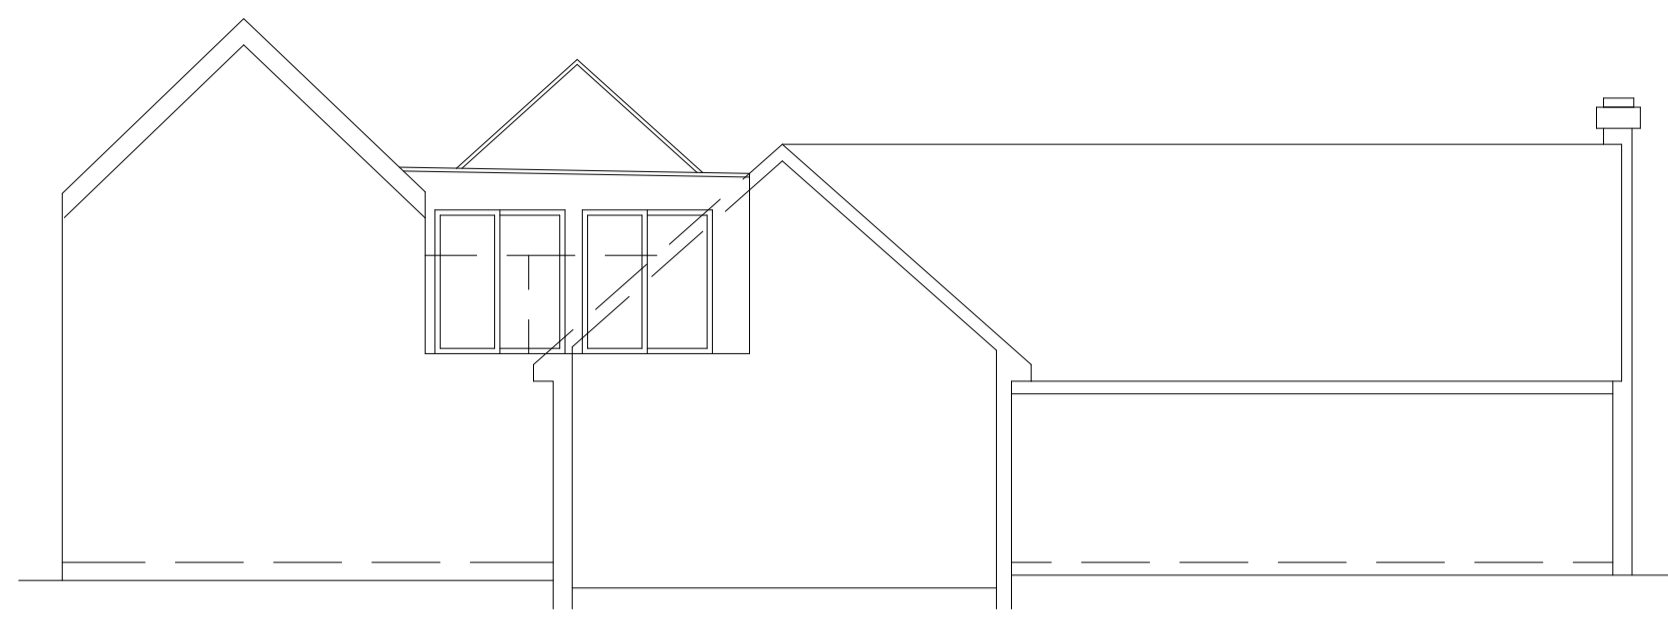


ELEVATION A

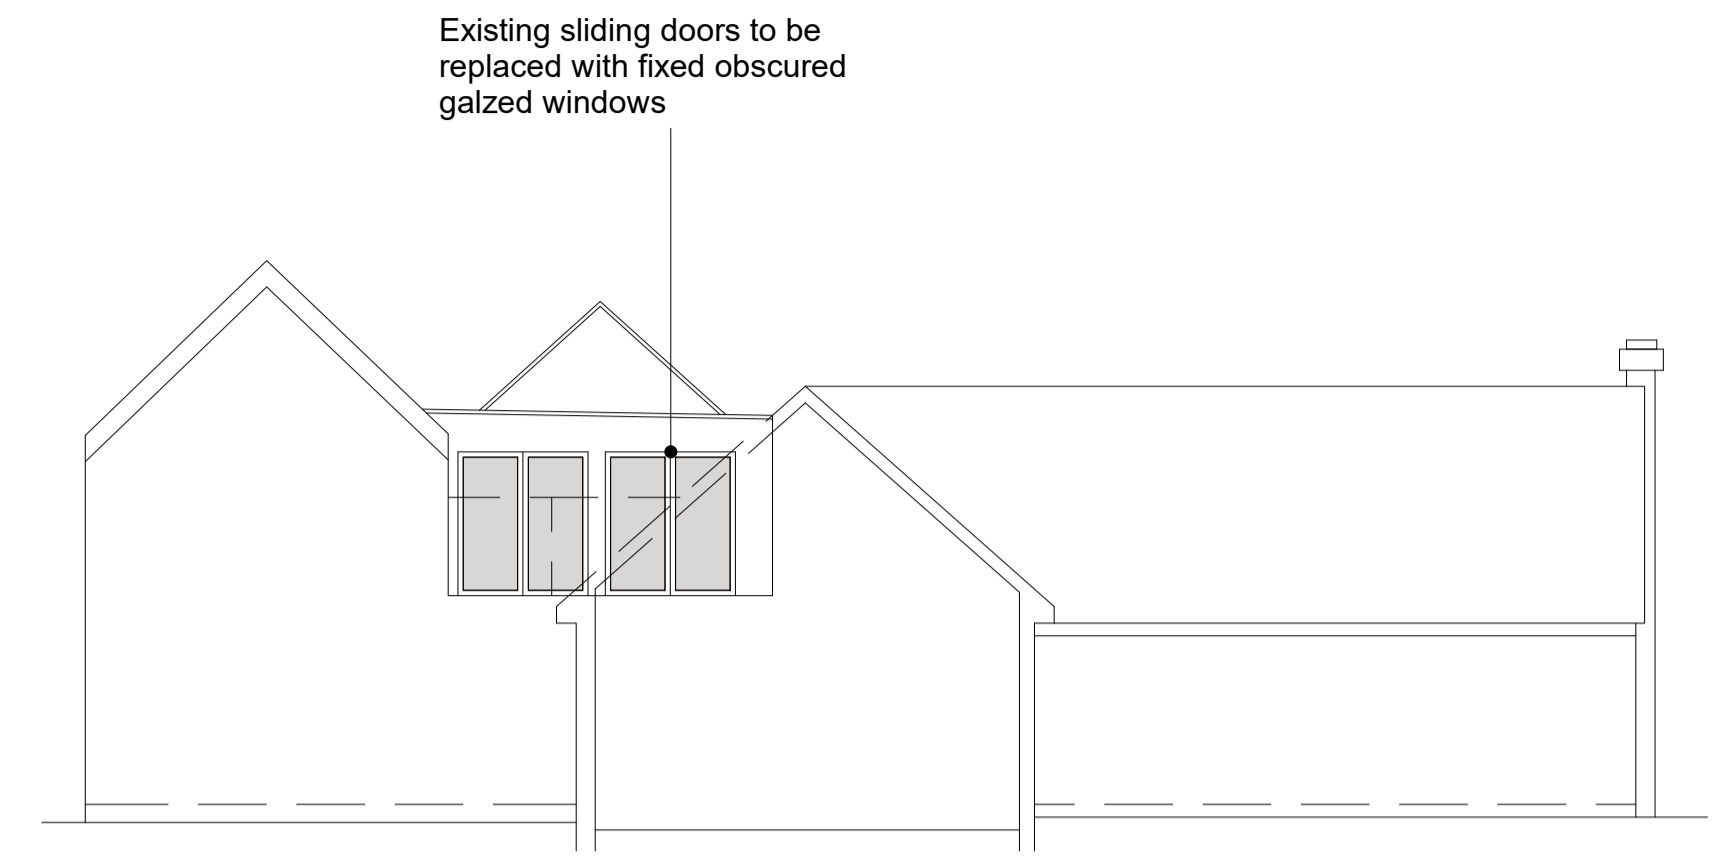


ELEVATION A


Existing sliding doors to be replaced with fixed obscured glazed windows

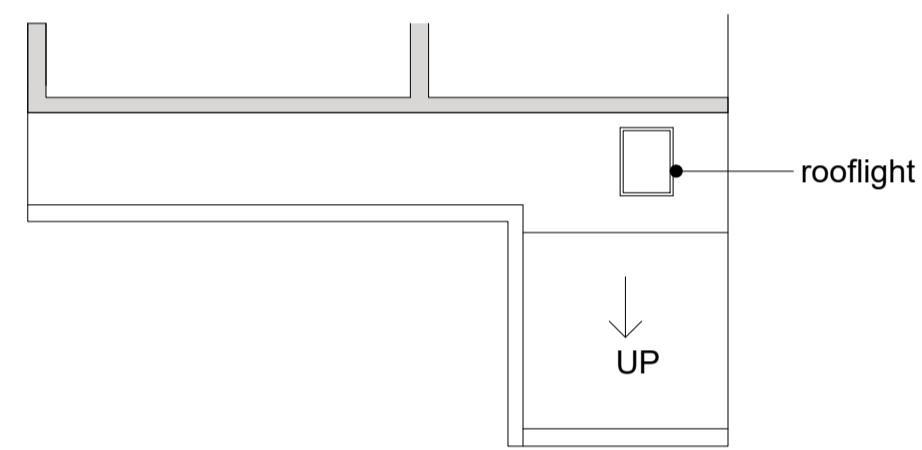

FIRST FLOOR FLAT ROOF PLAN

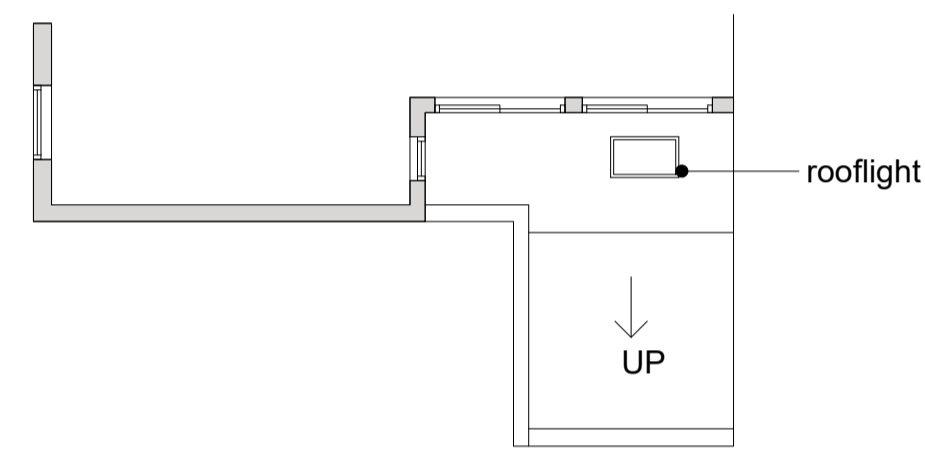

FIRST FLOOR FLAT ROOF PLAN

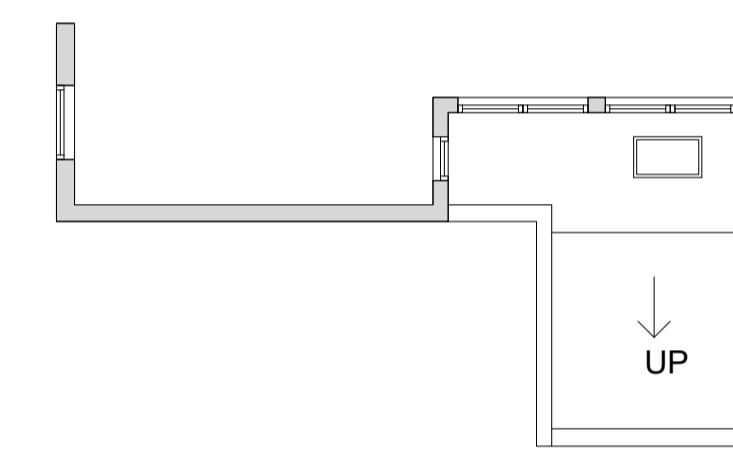

FIRST FLOOR FLAT ROOF PLAN




Pre Existing Plan - Prior to 2013 Application
1 : 100

Existing
1 : 100

Proposed
1 : 100



Windows to be replaced

 

KEY:	GENERAL NOTES: USE FIGURED DIMENSIONS ONLY DO NOT SCALE OFF DRAWINGS CHECK ALL DIMENSIONS ON SITE COPYRIGHT MINESH PATEL ARCHITECTS	NOTES:	REVISION:	Minesh Patel Architects	PROJECT: 0131 Truggist Ln	DRAWING TITLE: Plans and Elevations	REV NO:
					STAGE:	ISSUE DATE:	DRAWING NO: -D00
					SCALE: 1: 100 @A1	DRAWN BY: Author	