




EXISTING
FRONT ELEVATION

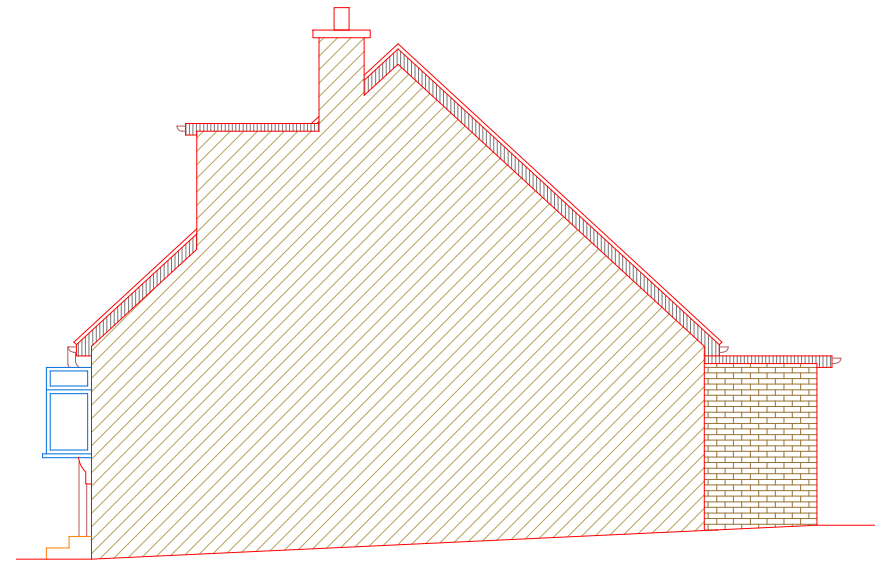

EXISTING
SIDE ELEVATION-1

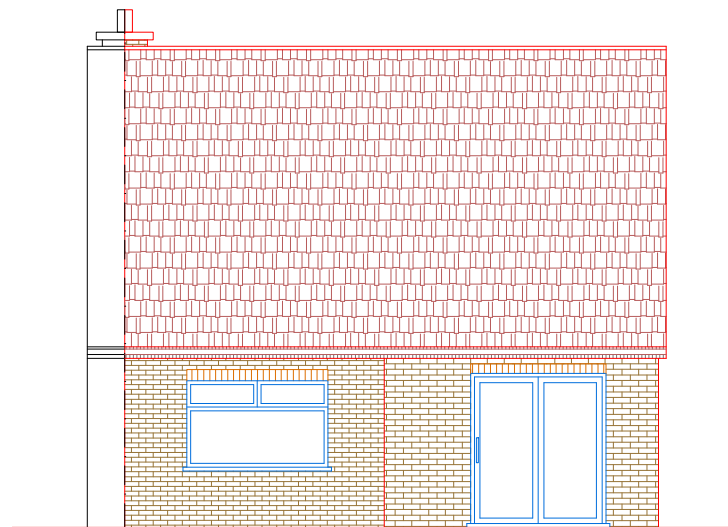


EXISTING
REAR ELEVATION

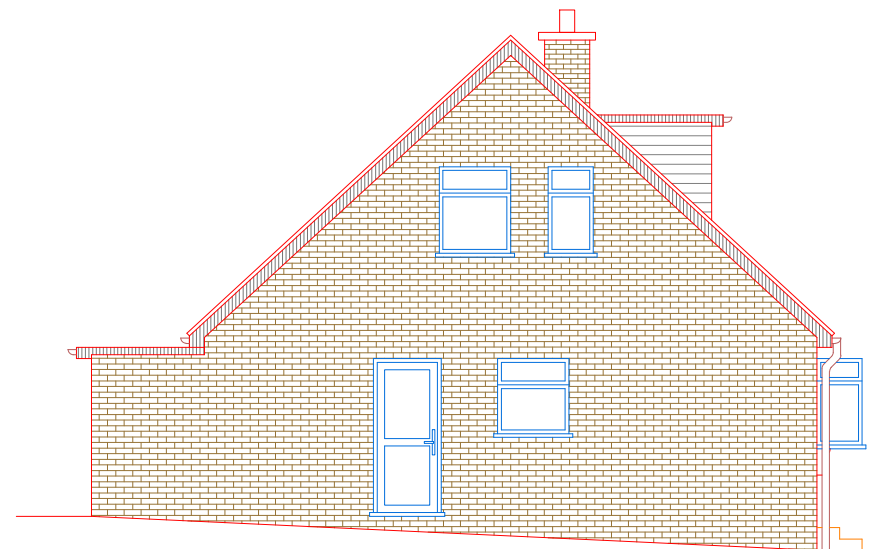

EXISTING
SIDE ELEVATION-2

A	04.08.23	DA ISSUE	GK
		AMENDMENT	BY

 

SCALE 1:100@A3

Project :
Proposed Single Story Rear Extension
With Internal Alterations


Date : 04/08/23

Sheet Title :
Existing Elevations


Sheet no : 03

Address :
25 Lawns Avenue Orrell
WIGAN
WN5 8UQ


Applicant :

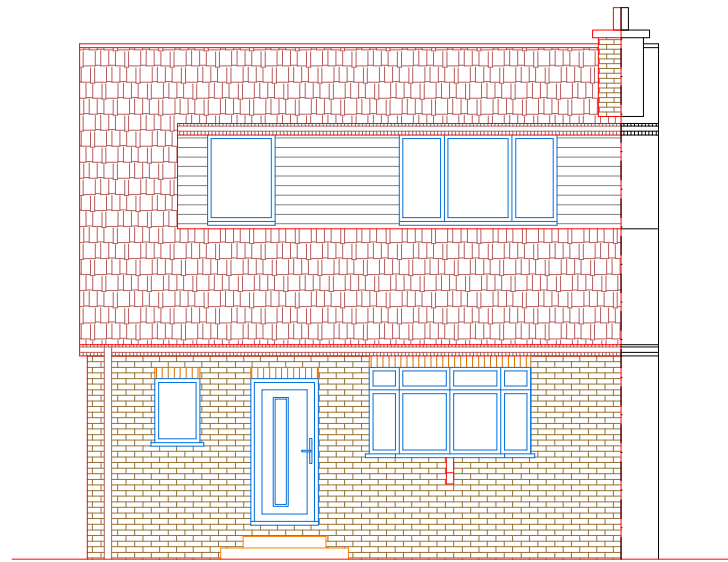


FRONT ELEVATION
(NO CHANGE PROPOSED)

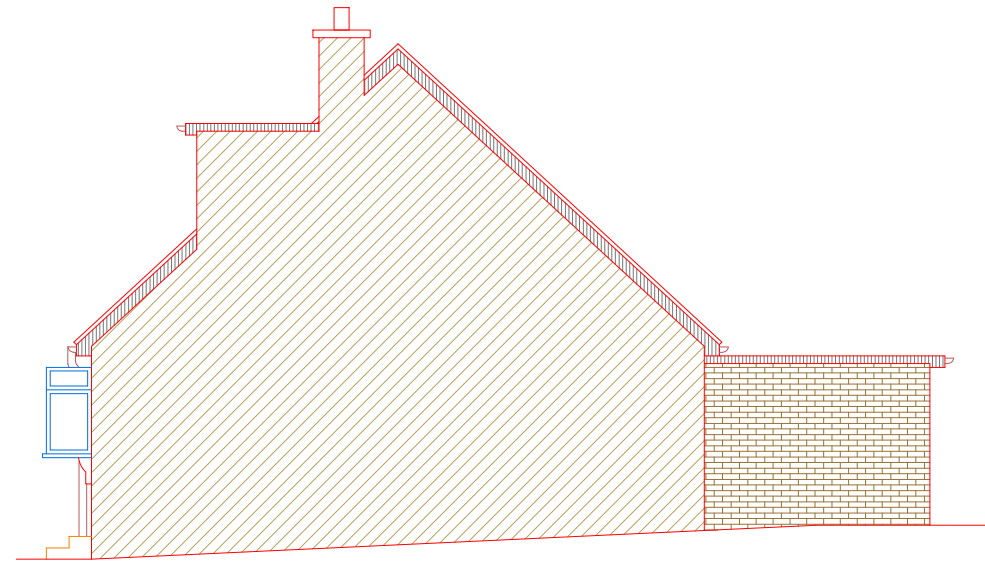

PROPOSED
SIDE ELEVATION-1

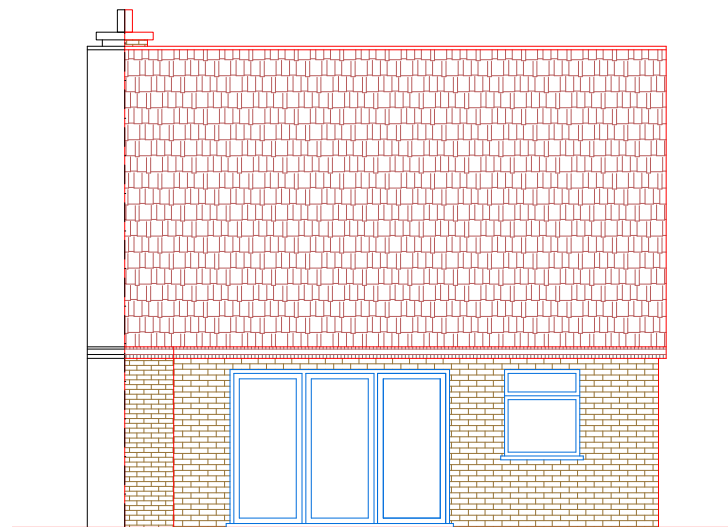


PROPOSED
REAR ELEVATION

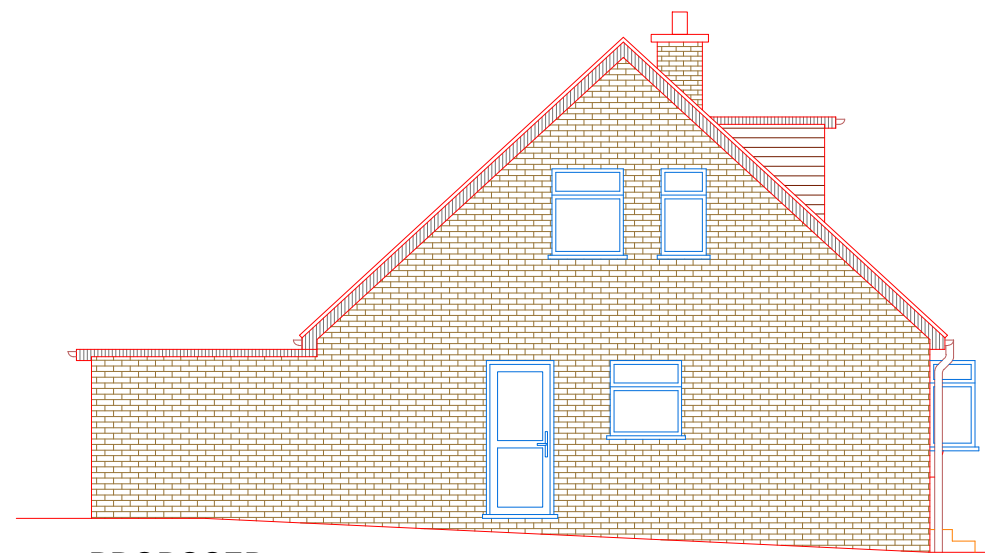

PROPOSED
SIDE ELEVATION-2

A	04.08.23	DA ISSUE	GK
		AMENDMENT	BY

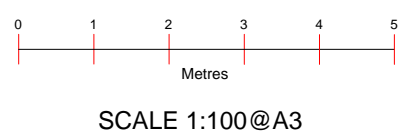

Project :
Proposed Single Story Rear Extension
With Internal Alterations


Date : 04/08/23

Sheet Title :
Proposed Elevations


Sheet no : 04

Address :
25 Lawns Avenue Orrell
WIGAN
WN5 8UQ

Applicant :

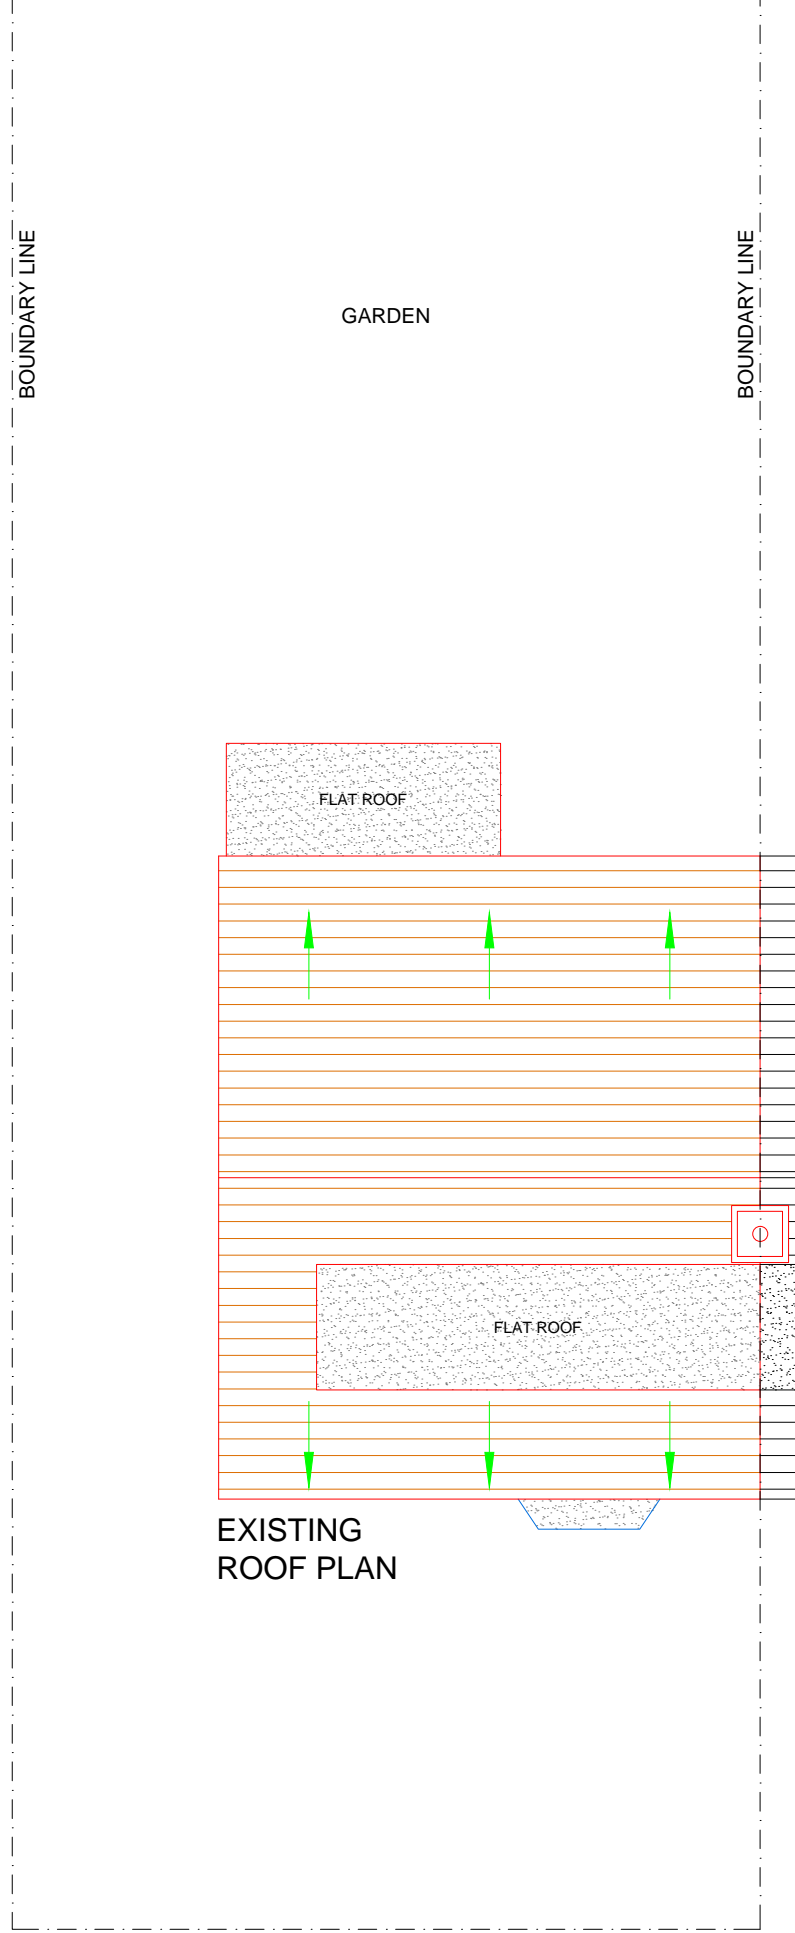


EXISTING ROOF PLAN

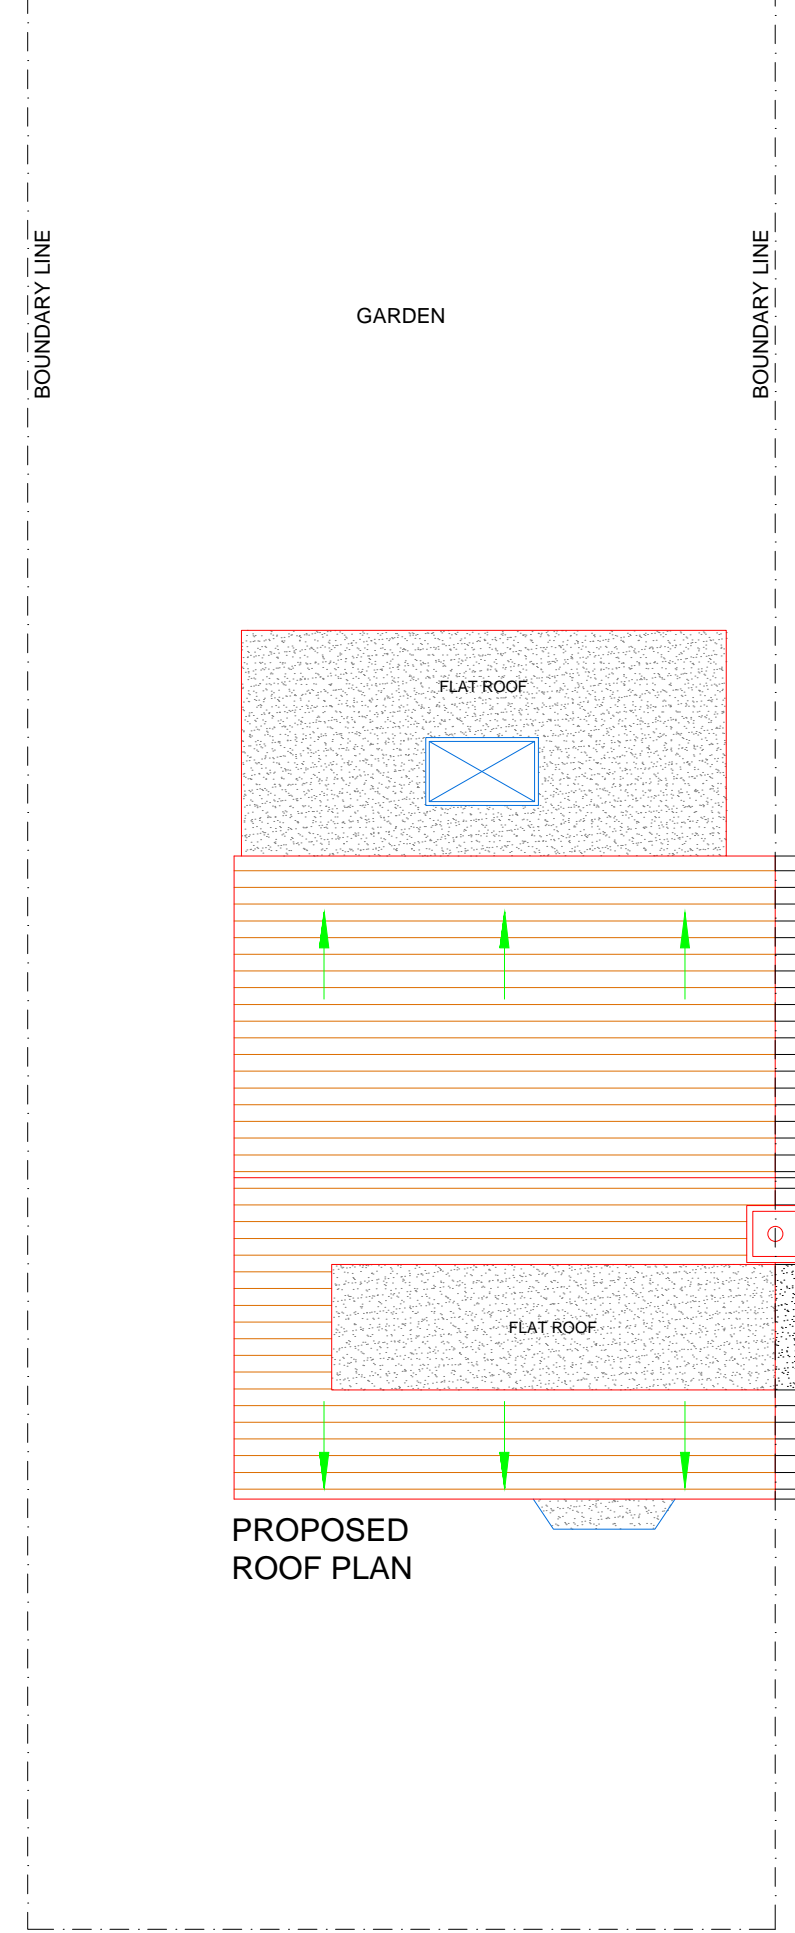

PROPOSED ROOF PLAN

A	04.08.23	DA ISSUE	GK
		AMENDMENT	BY

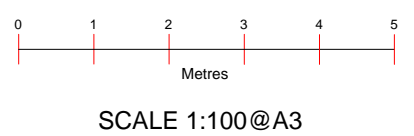

Project :
 Proposed Single Story Rear Extension
 With Internal Alterations




Date : 04/08/23

Sheet Title :
 Roof Plans

Sheet no : 05

Address :
 25 Lawns Avenue Orrell
 WIGAN
 WN5 8UQ

Applicant :

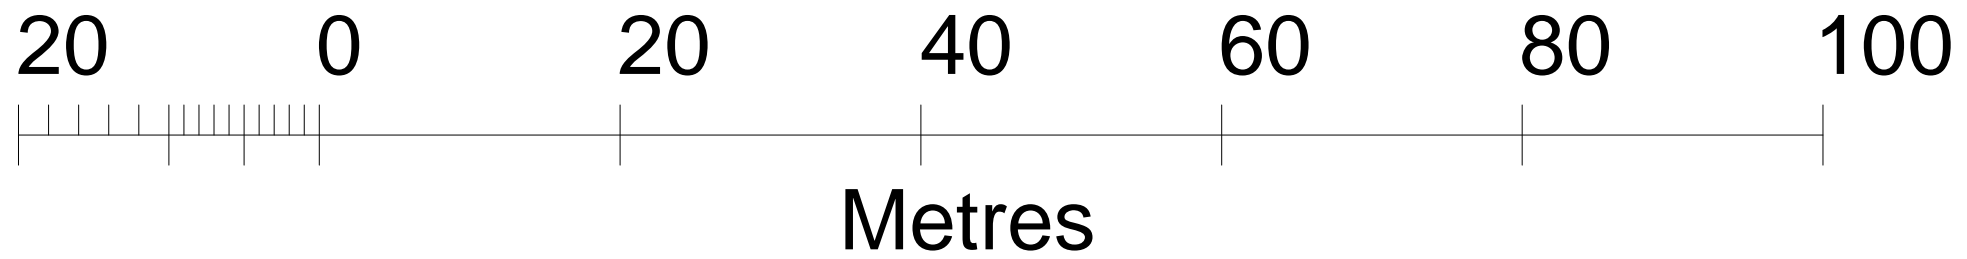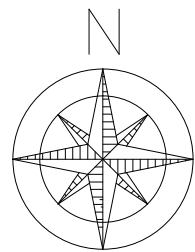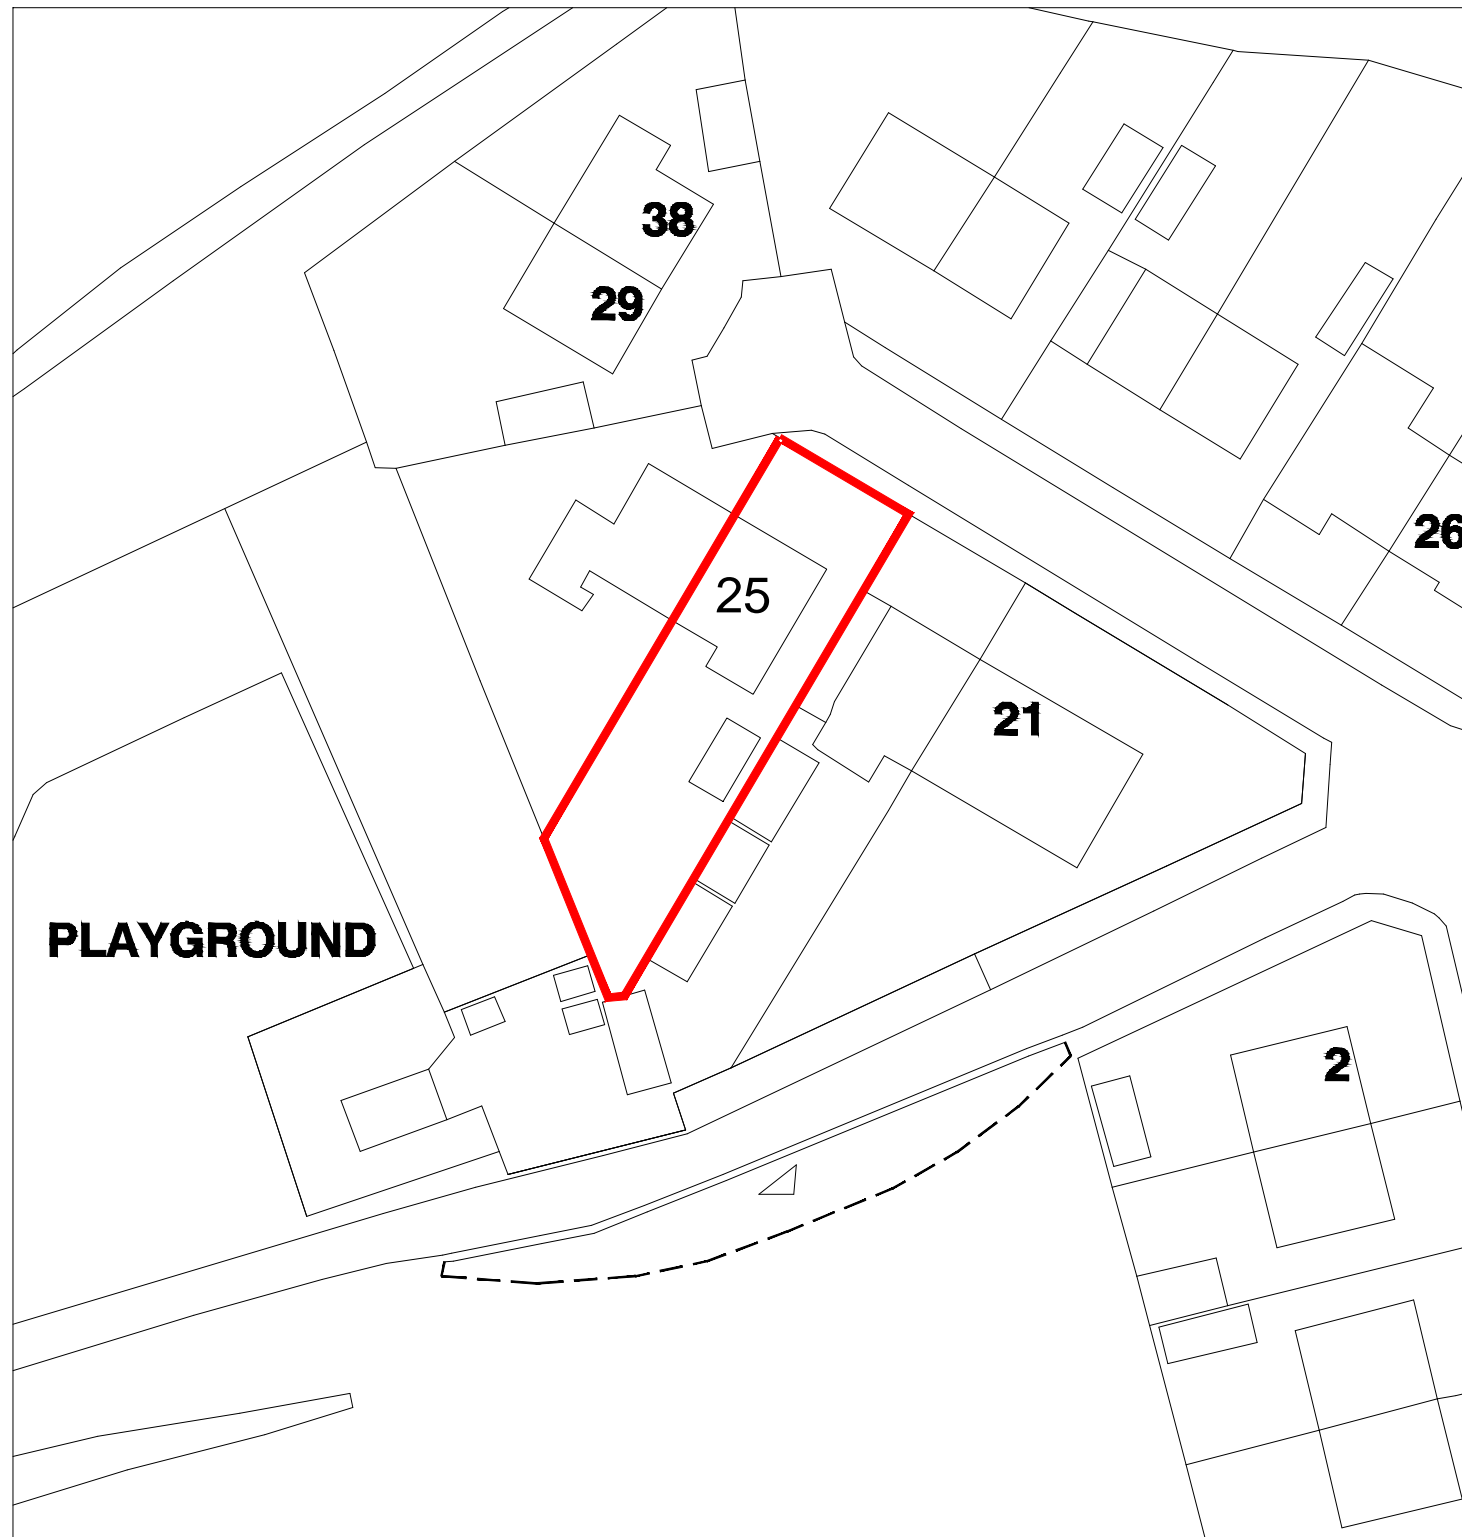

SCALE 1:500@A3

Project :
Proposed Single Story Rear Extension
With Internal Alterations




Sheet Title :
Existing Site Block Plan

Address :
25 Lawns Avenue Orrell
WIGAN
WN5 8UQ

Date : 04/08/23

Sheet no : 06

Applicant :

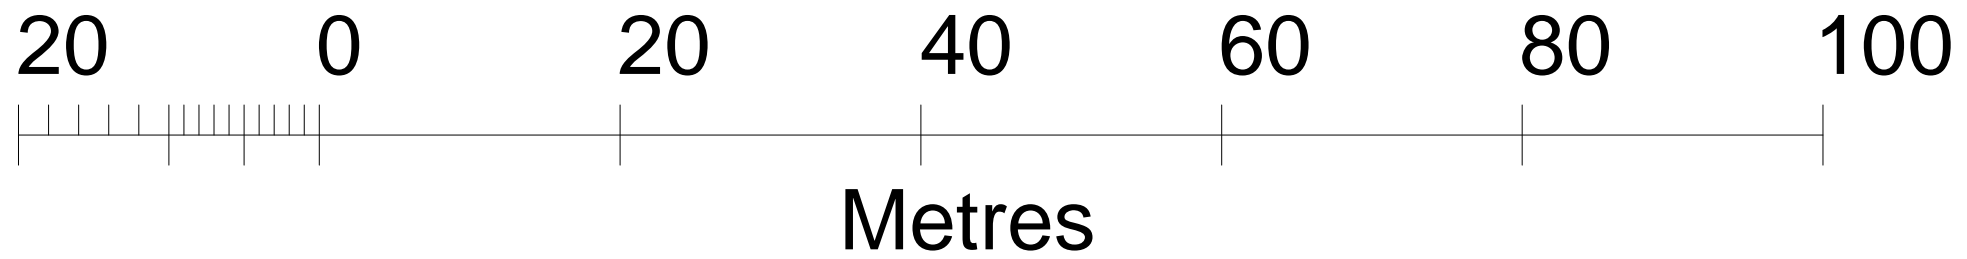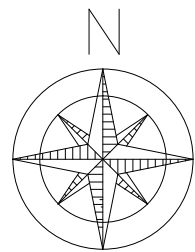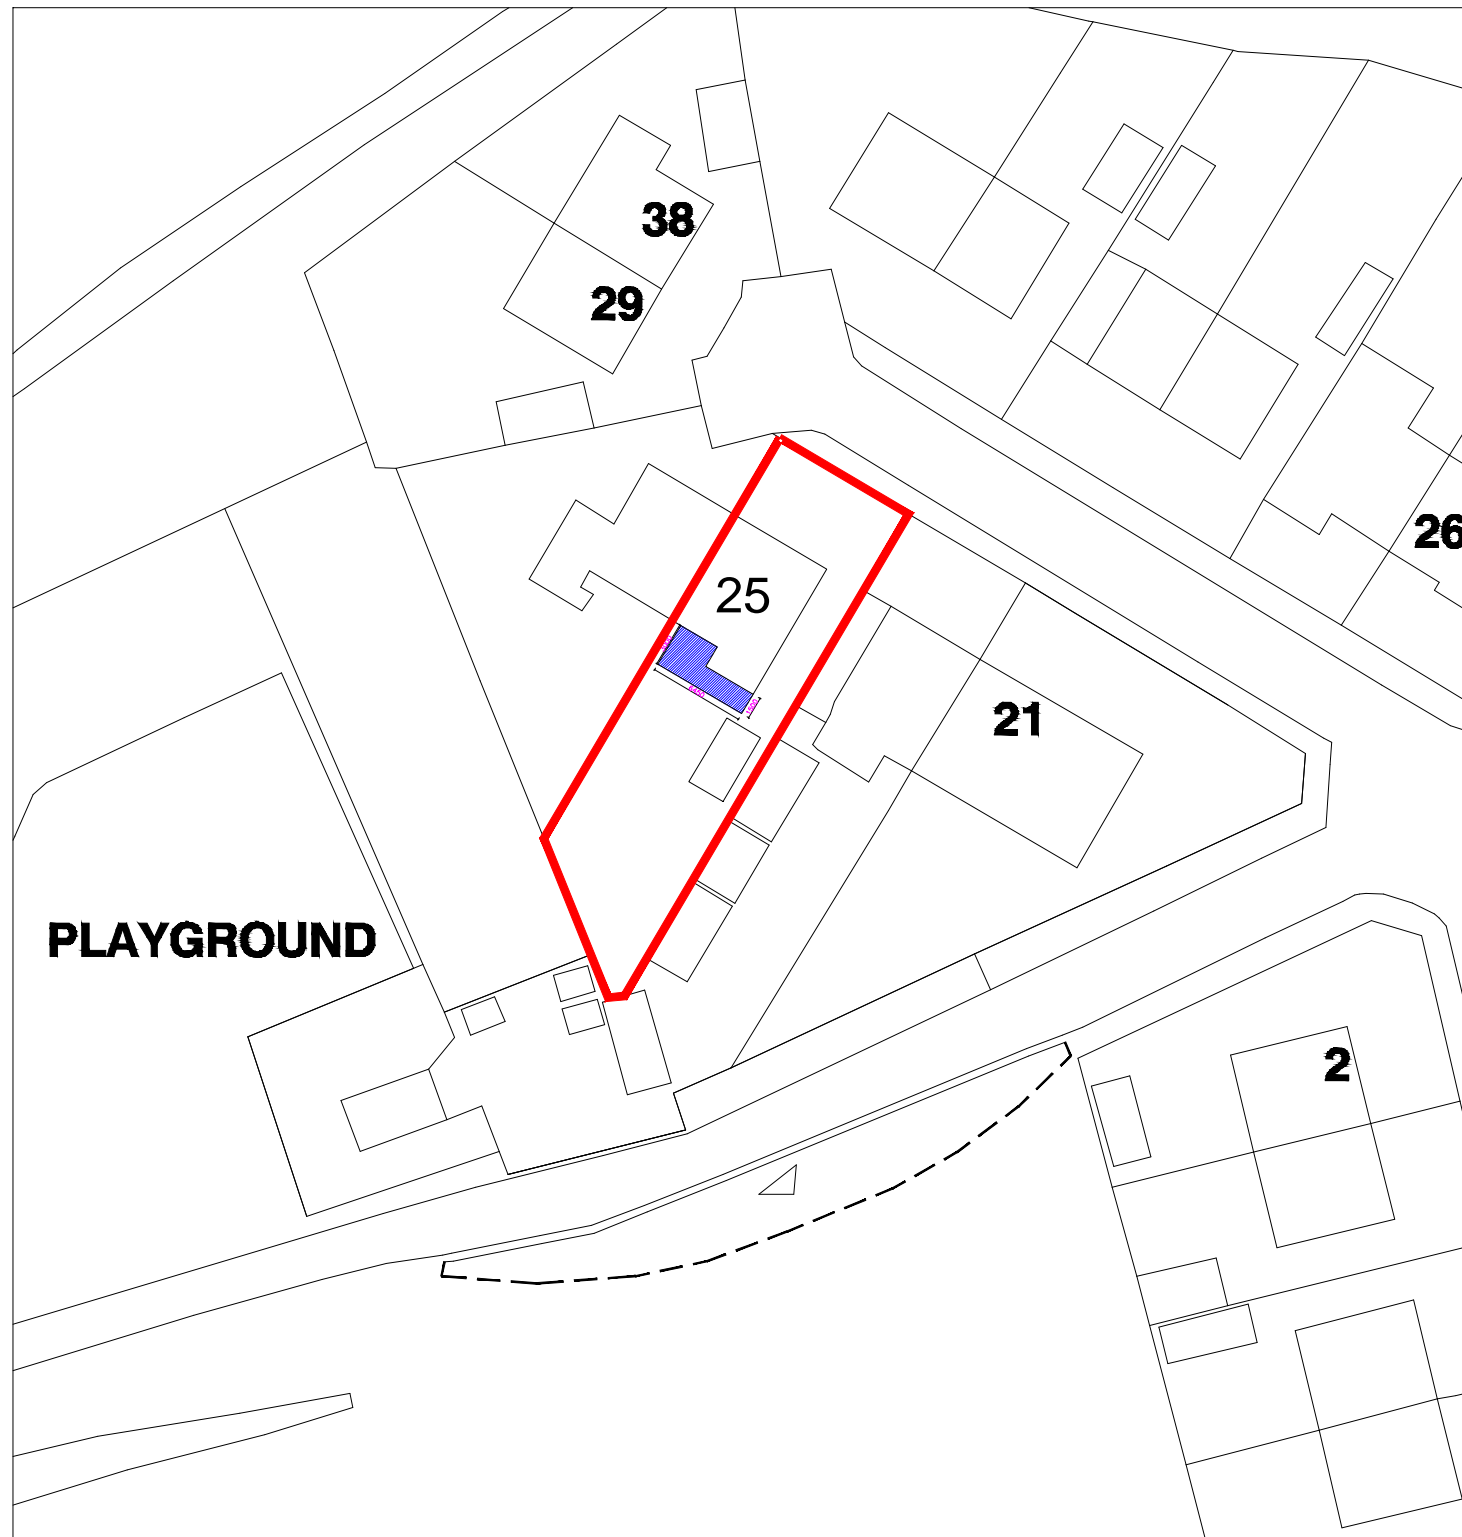

SCALE 1:500@A3

Project :
Proposed Single Story Rear Extension
With Internal Alterations




Sheet Title :
Proposed Site Block Plan

Address :
25 Lawns Avenue Orrell
WIGAN
WN5 8UQ

Date : 04/08/23

Sheet no : 07

Applicant :

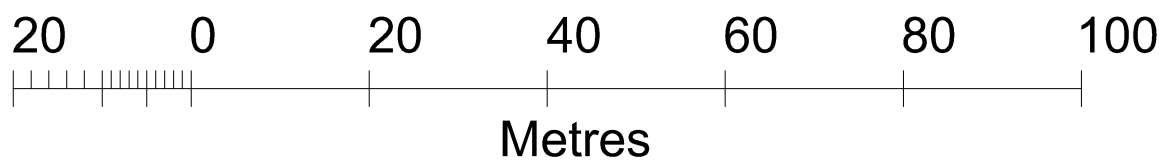 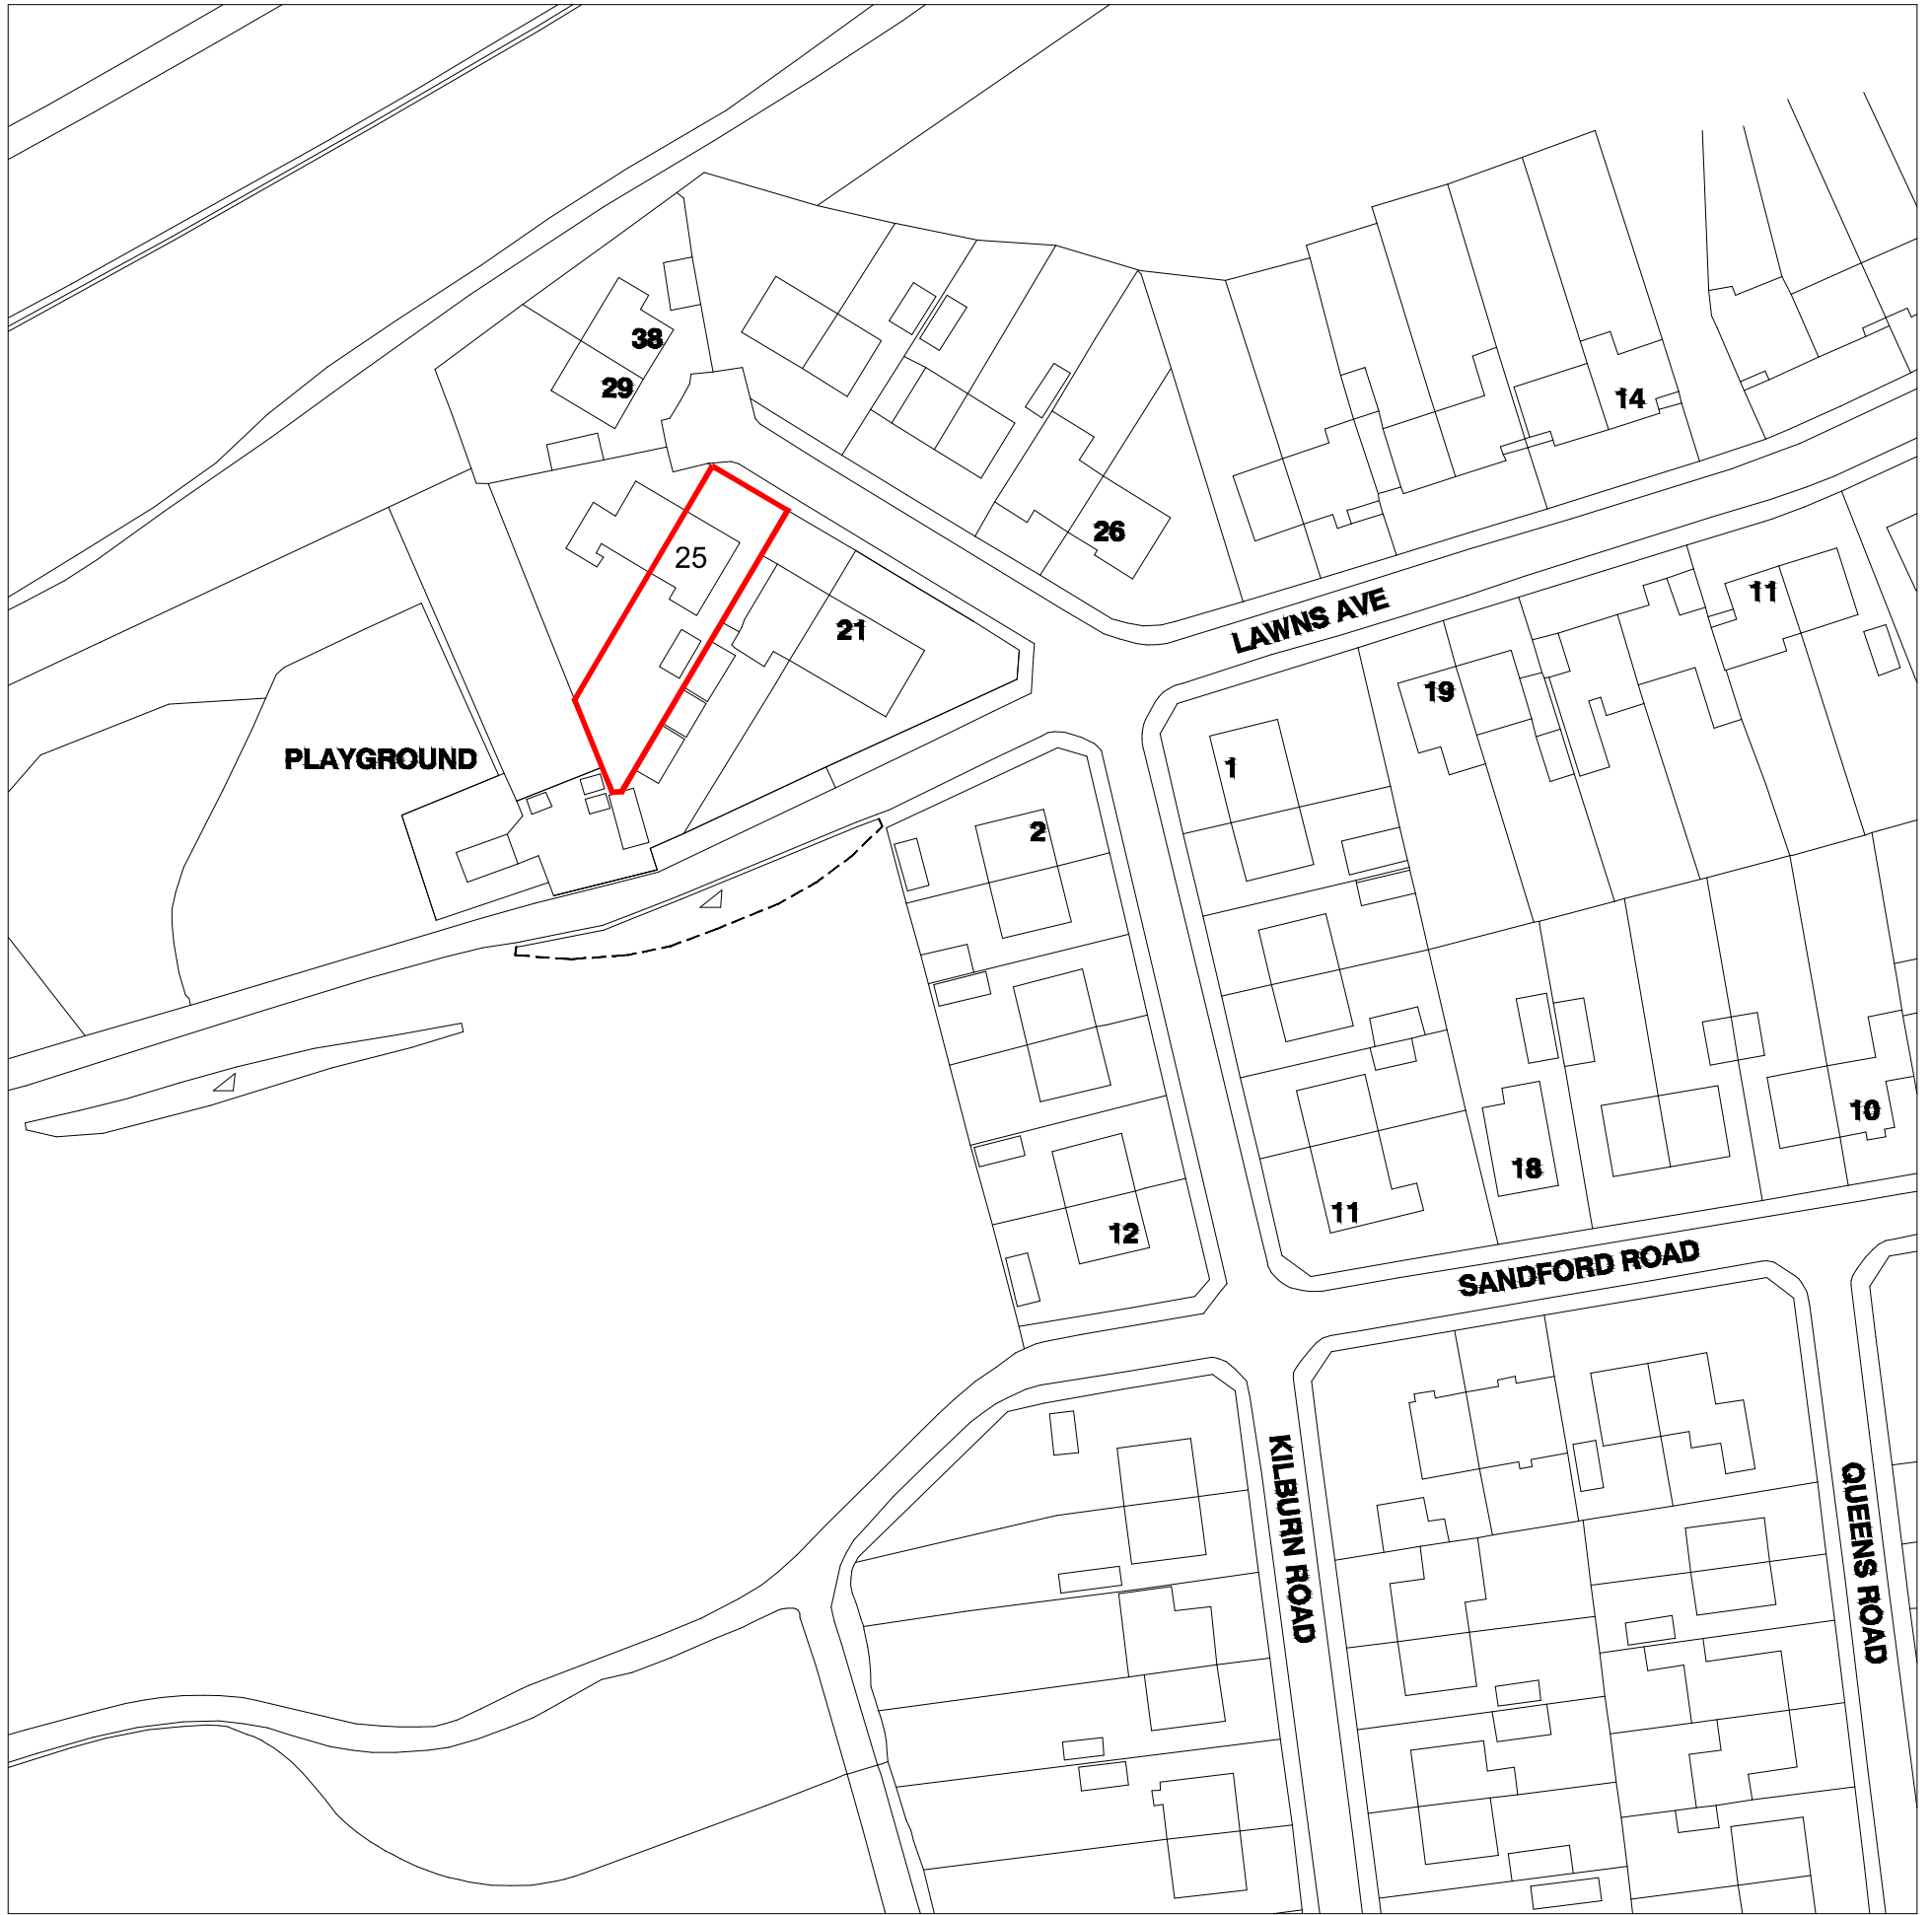

<p>_____</p> <p>_____</p> <p>_____</p> <p>_____</p> <p>A DA ISSUE 04.08.23 GK AMENDMENT BY</p>	<p>Project : Proposed Single Story Rear Extension With Internal Alterations</p>	<p>Sheet Title : Location Plan</p>	<p>Address : 25 Lawns Avenue Orrell WIGAN WN5 8UQ</p>
	<p>Date : 04/08/23</p>	<p>Sheet no : 08</p>	<p>Applicant :</p>