




Existing Ground Floor Plan 1 : 100

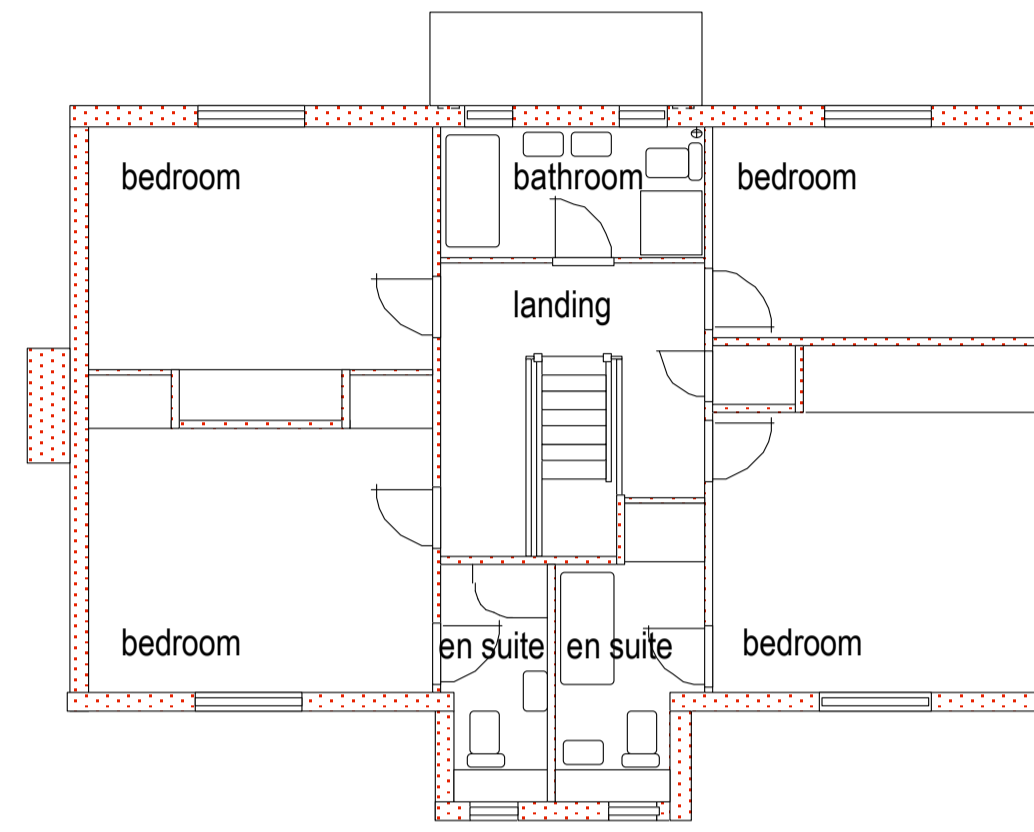


Existing First Floor Plan 1 : 100

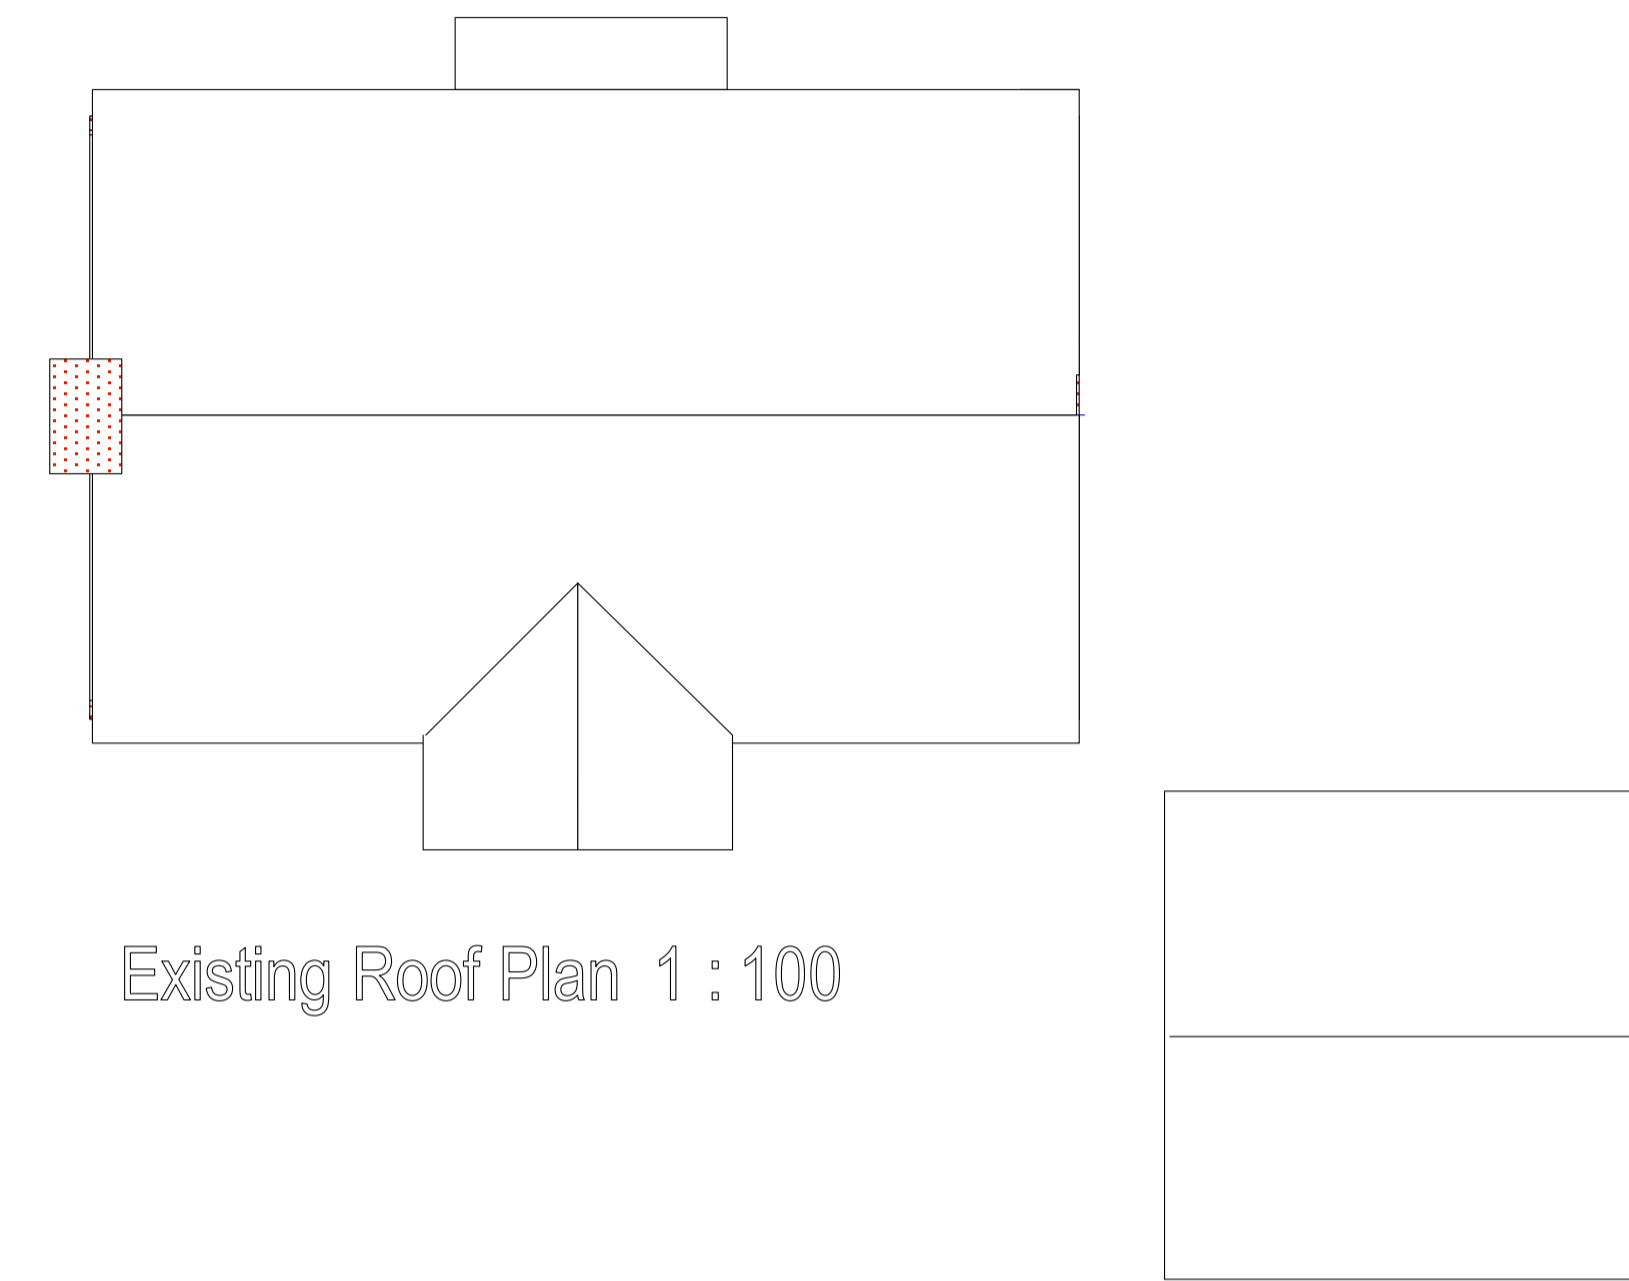

Existing Roof Plan 1 : 100

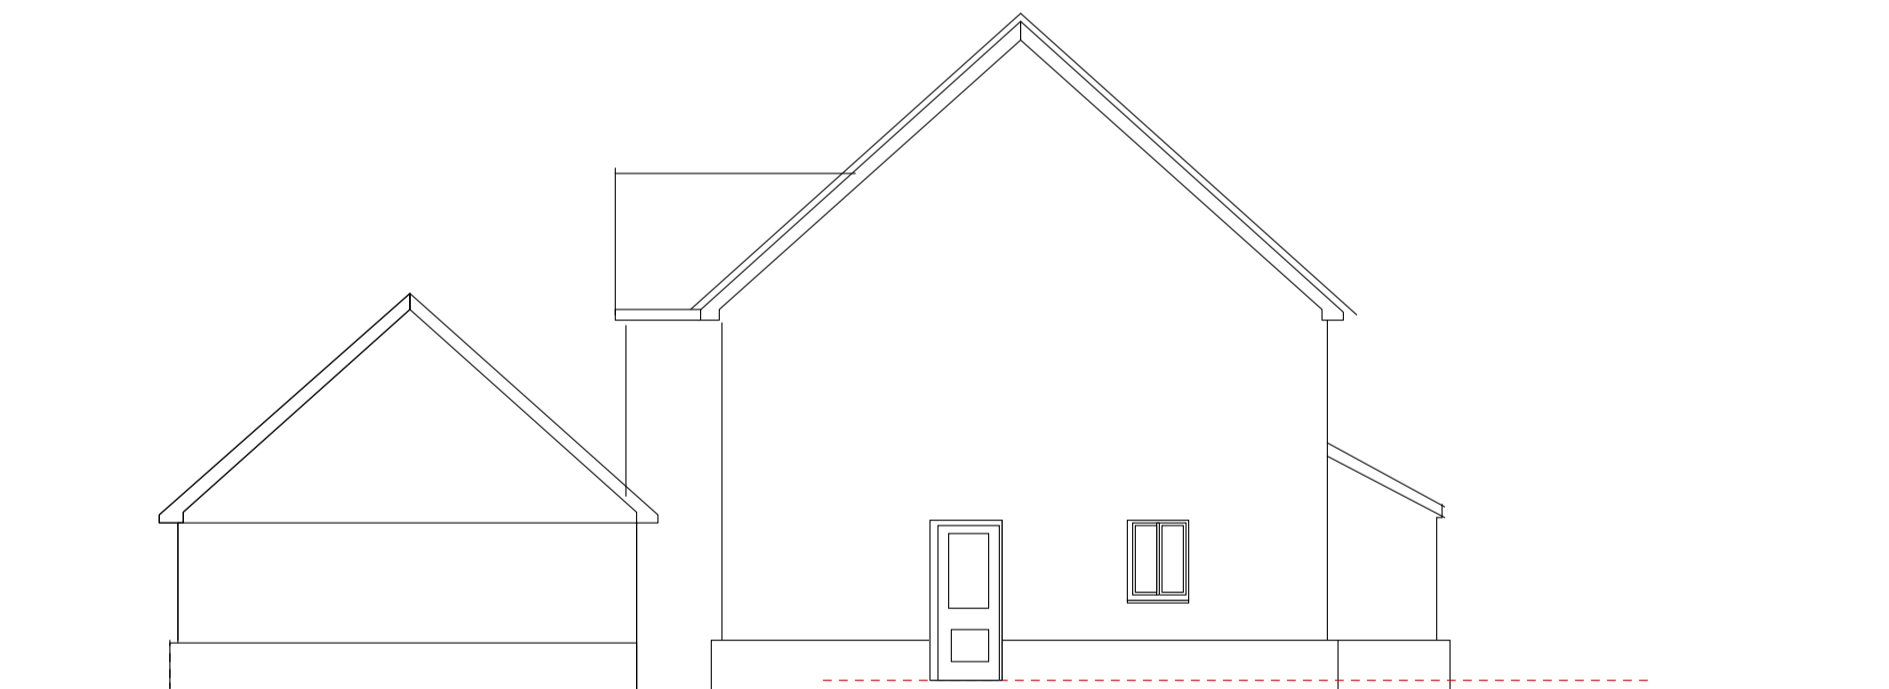

Existing Side (north west) Elevation 1 : 100

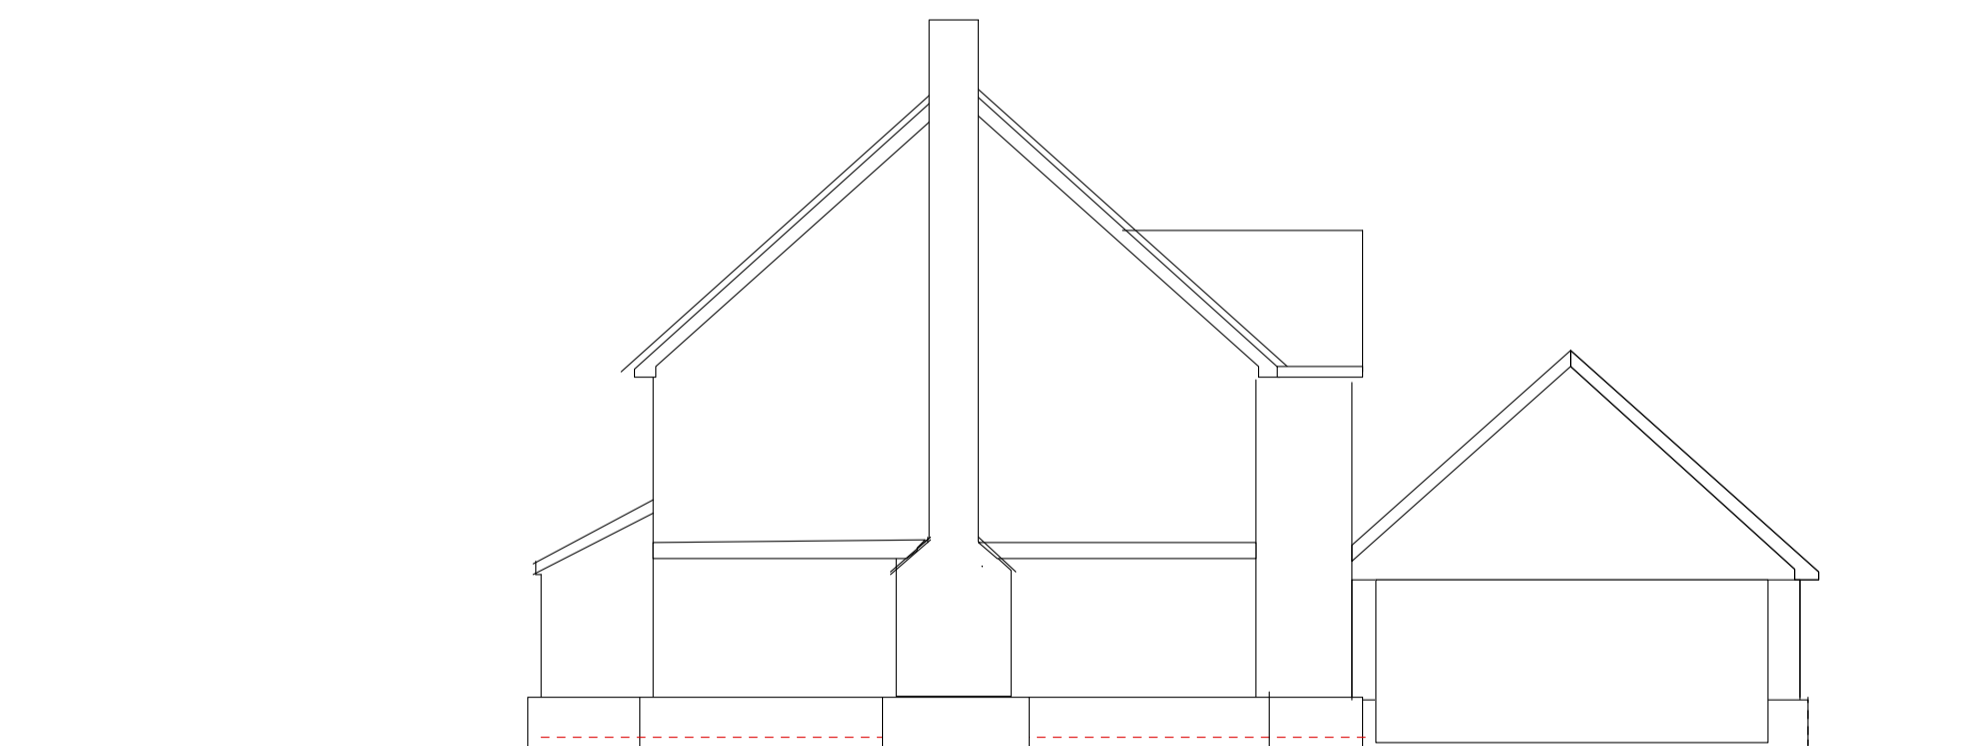

Existing Side (south east) Elevation 1 : 100



Existing Front (north east) Elevation 1 : 100



Existing Rear (south west) Elevation 1 : 100

Project: <b>Proposed extension and alterations at 3 Beacon View Northall LU6 2BA for Mr &amp; Mrs K Taylor</b>		
Drawing Title: Plans & elevations as existing	Scale 1 : 100 Date May 2022	Drawing No: <b>1111/10</b>
c. Michael Dolan Associates 2022		Drawn by MD
Michael Dolan Associates 36 Cedar Crescent Thame. Oxon. OX9 2AU		Architects tel: (01844) 217557