




Proposed side elevation (facing garden)

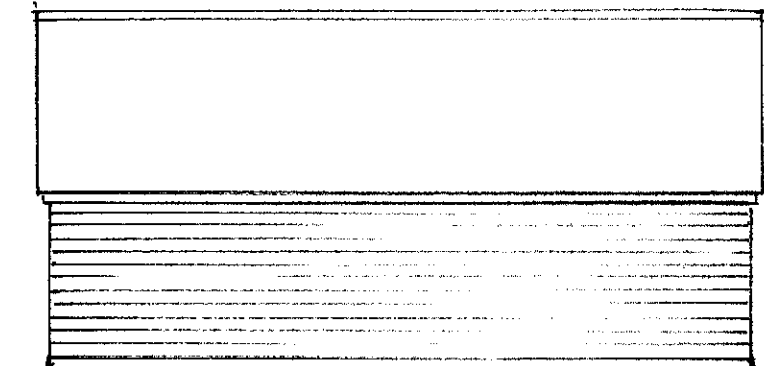

Proposed side elevation

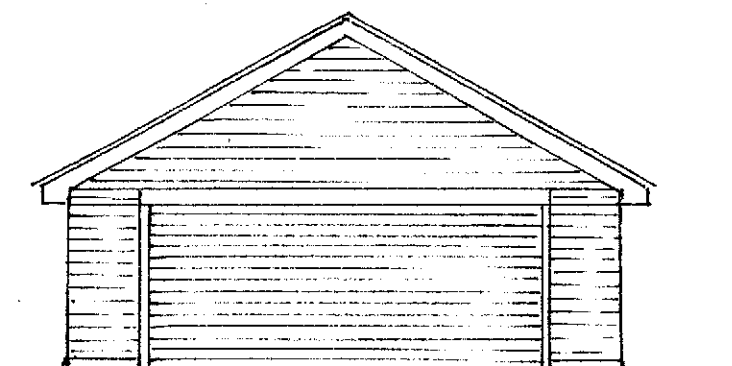


Proposed front elevation

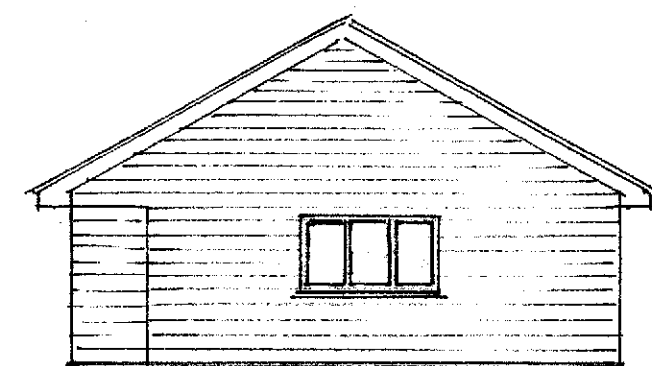

Proposed rear elevation

Site : Franconia Cottage (Furrows Edge), The Gardens, Adstock
 Proposal : Amendments to fenestration of garage
 Drg Title : Proposed floor plans and elevations
 Drg. Scale : 1:100 and 1:50 @ A3
 Drg No. : HJ/CH/11

Scale : 1:50 @ A3

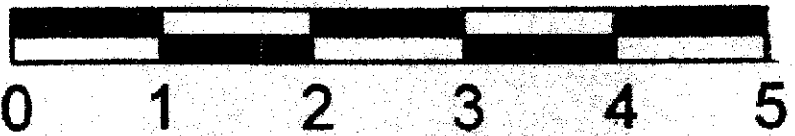

Scale 1:100 @ A3

