


Architectural drawings are prepared by hand-drawn techniques using traditional methods of drafting. The drawings are prepared using a variety of techniques and materials. 


Section B-B

Section A-A

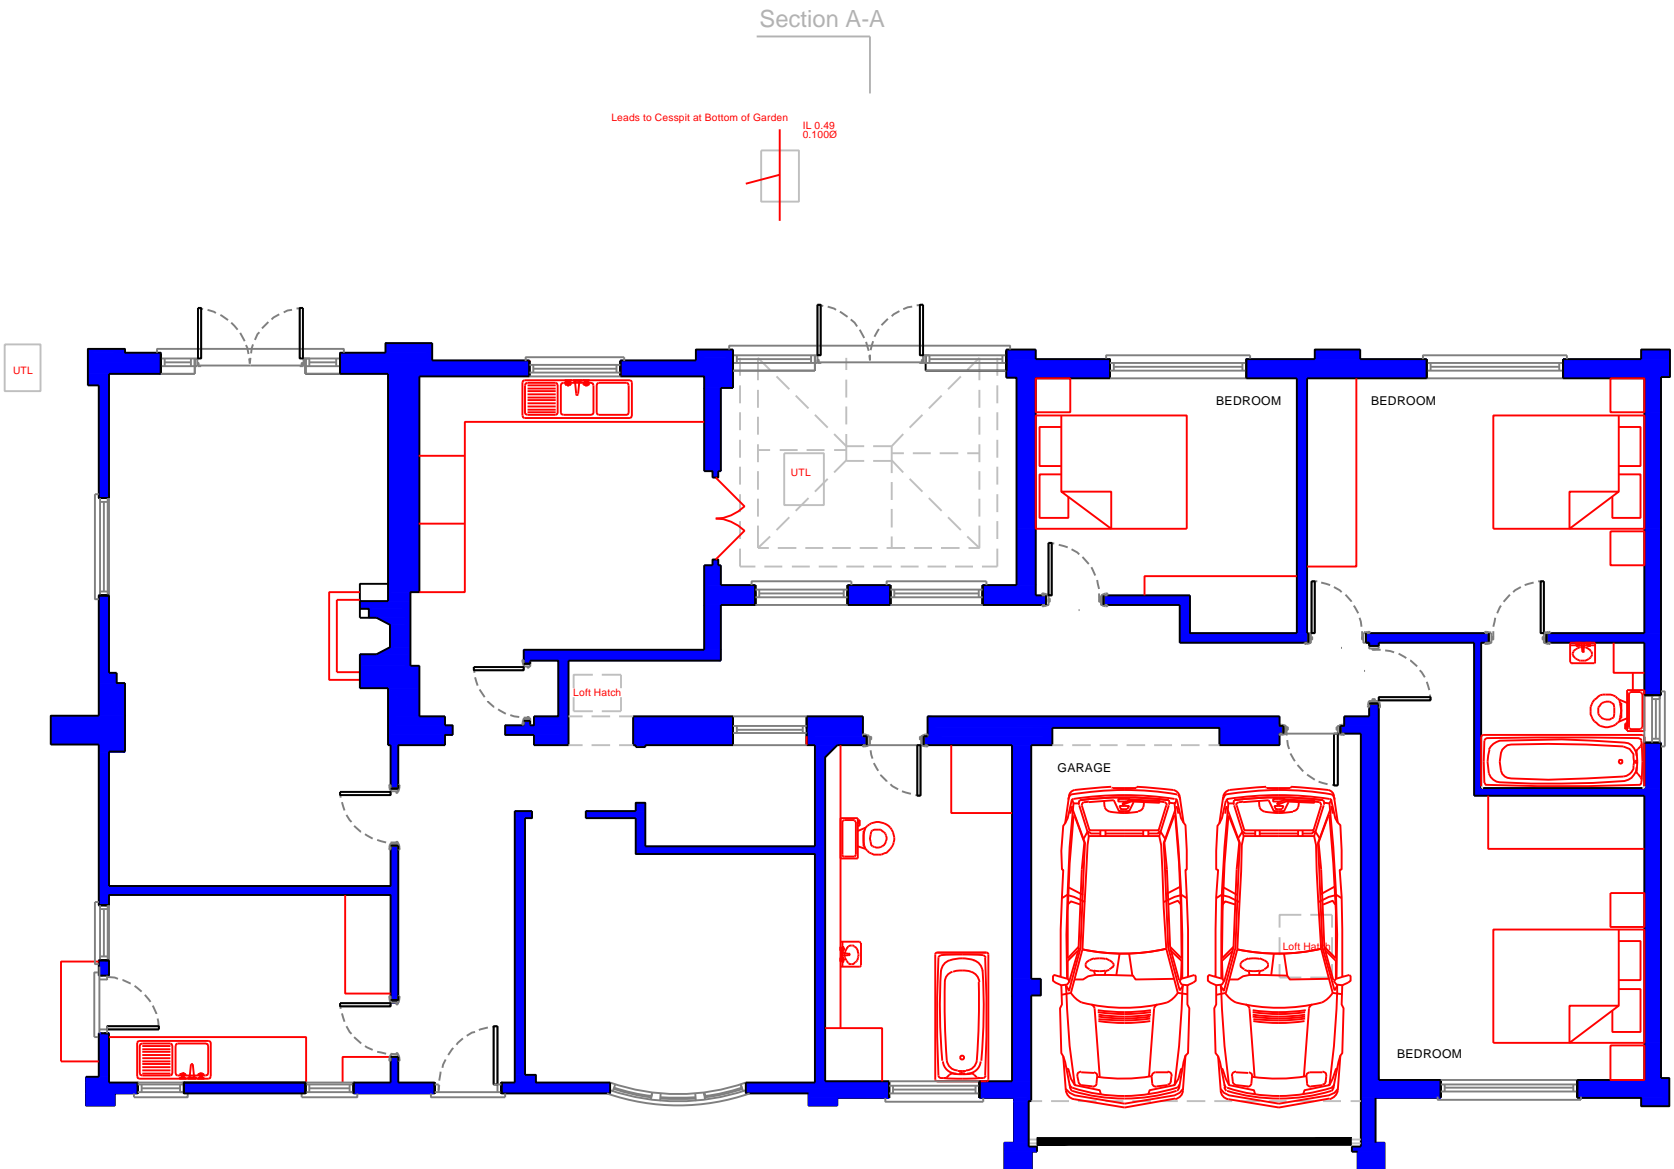

### FIRST FLOOR

Section A-A

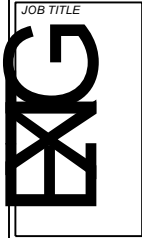

JOB TITLE

Chester Cottage  
Pig Lane  
CM22 7PA

REV	DATE	REVISION
-	-	-
-	-	-
-	-	-
-	-	-
-	-	-
-	-	-
-	-	-
-	-	-

DRAWING TITLE

Proposed Extension  
Ground floor plan  
Existing Plans

SCALE	1:100 @ A3
DATE	2022/05/28
DRAWN	SDJ
DRAWING No	22/002
-	-
-	-
-	-
-	-
-	-
-	-

**DIVINE DESIGN**  
ARCHITECTURAL CONSULTANTS LTD

49 QUEENS CRESCENT  
ST ALBANS AL4 9QQ

