



Section A-A
Datum 49.00m

Section B-B

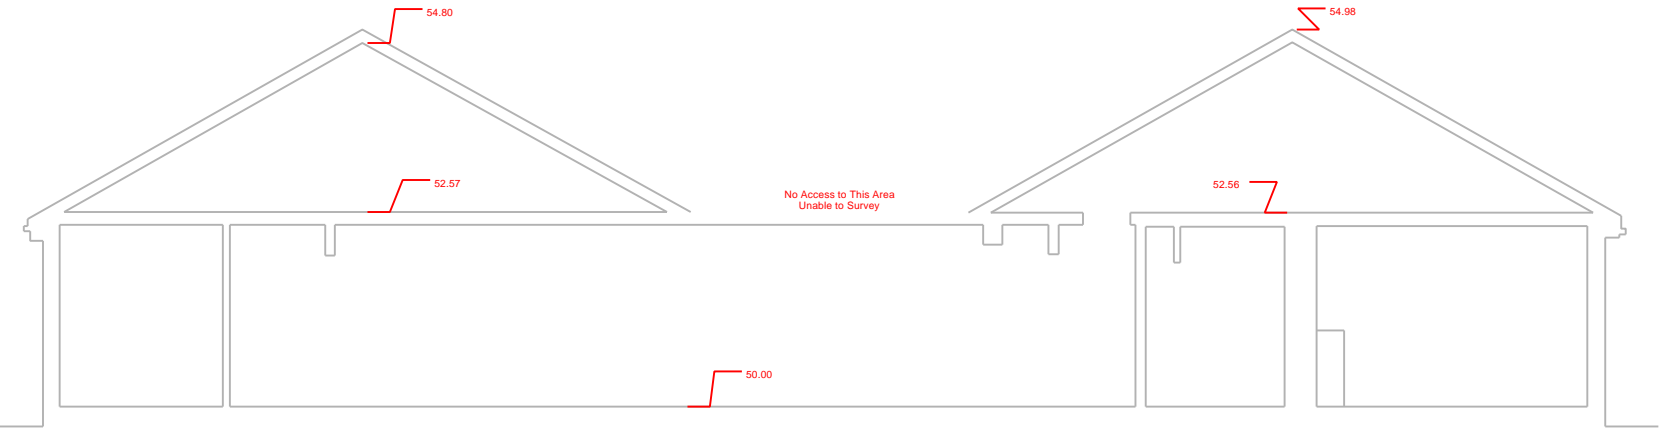


Section B-B
Datum 49.00m


LONG SECTION A-A

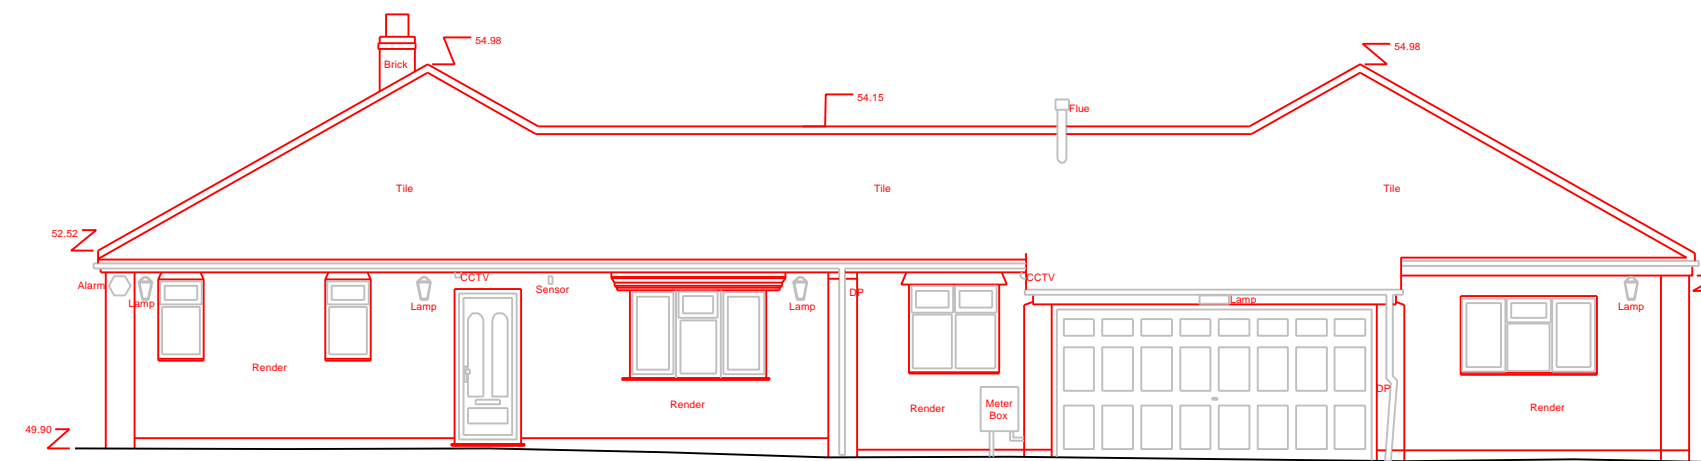


Front Elevation
Datum 49.00m

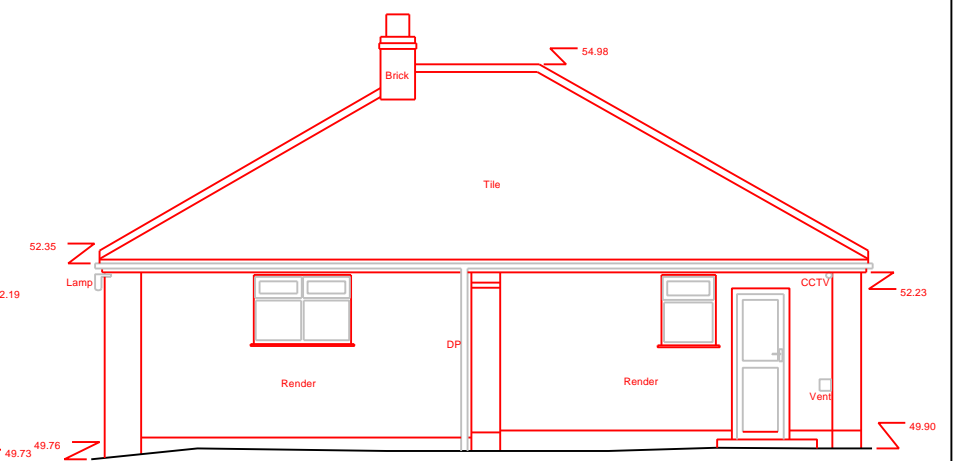

Side Elevation 1
Datum 49.00m

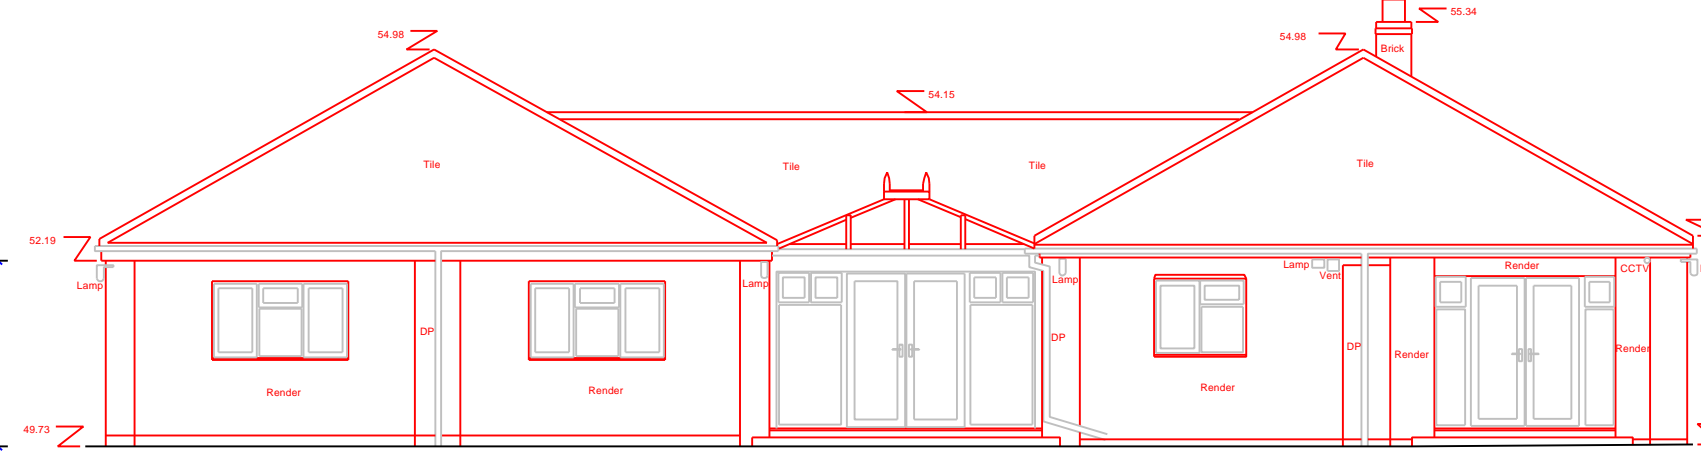

Rear Elevation
Datum 49.00m


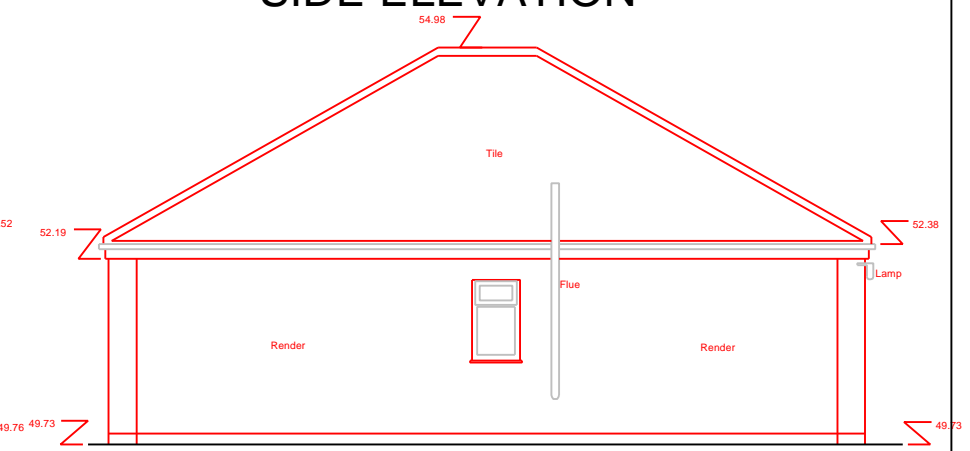


Side Elevation 2
Datum 49.00m

REAR ELEVATION

FLANK ELEVATION

A valid copy of this drawing is only valid if it is accompanied by the original drawing file. Any other copy of this drawing is invalid. The user of this drawing is responsible for ensuring that the drawing is used in accordance with the terms and conditions of the license. The user of this drawing is responsible for ensuring that the drawing is used in accordance with the terms and conditions of the license.

 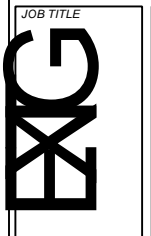

JOB TITLE

**Chester Cottage
Pig Lane
CM22 7PA**

REV	DATE	REVISION
-	-	-
-	-	-
-	-	-
-	-	-
-	-	-
-	-	-
-	-	-
-	-	-
-	-	-
-	-	-

DRAWING TITLE

**Proposed Extension
Elevations
Existing Survey**

SCALE	1:100 @ A3
DATE	2022/05/28
DRAWN	SDJ
DRAWING No	22/E/004
-	-
-	-
-	-
-	-
-	-
-	-

DIVINE DESIGN
ARCHITECTURAL CONSULTANTS LTD

49 QUEENS CRESCENT
ST ALBANS AL4 9QQ