
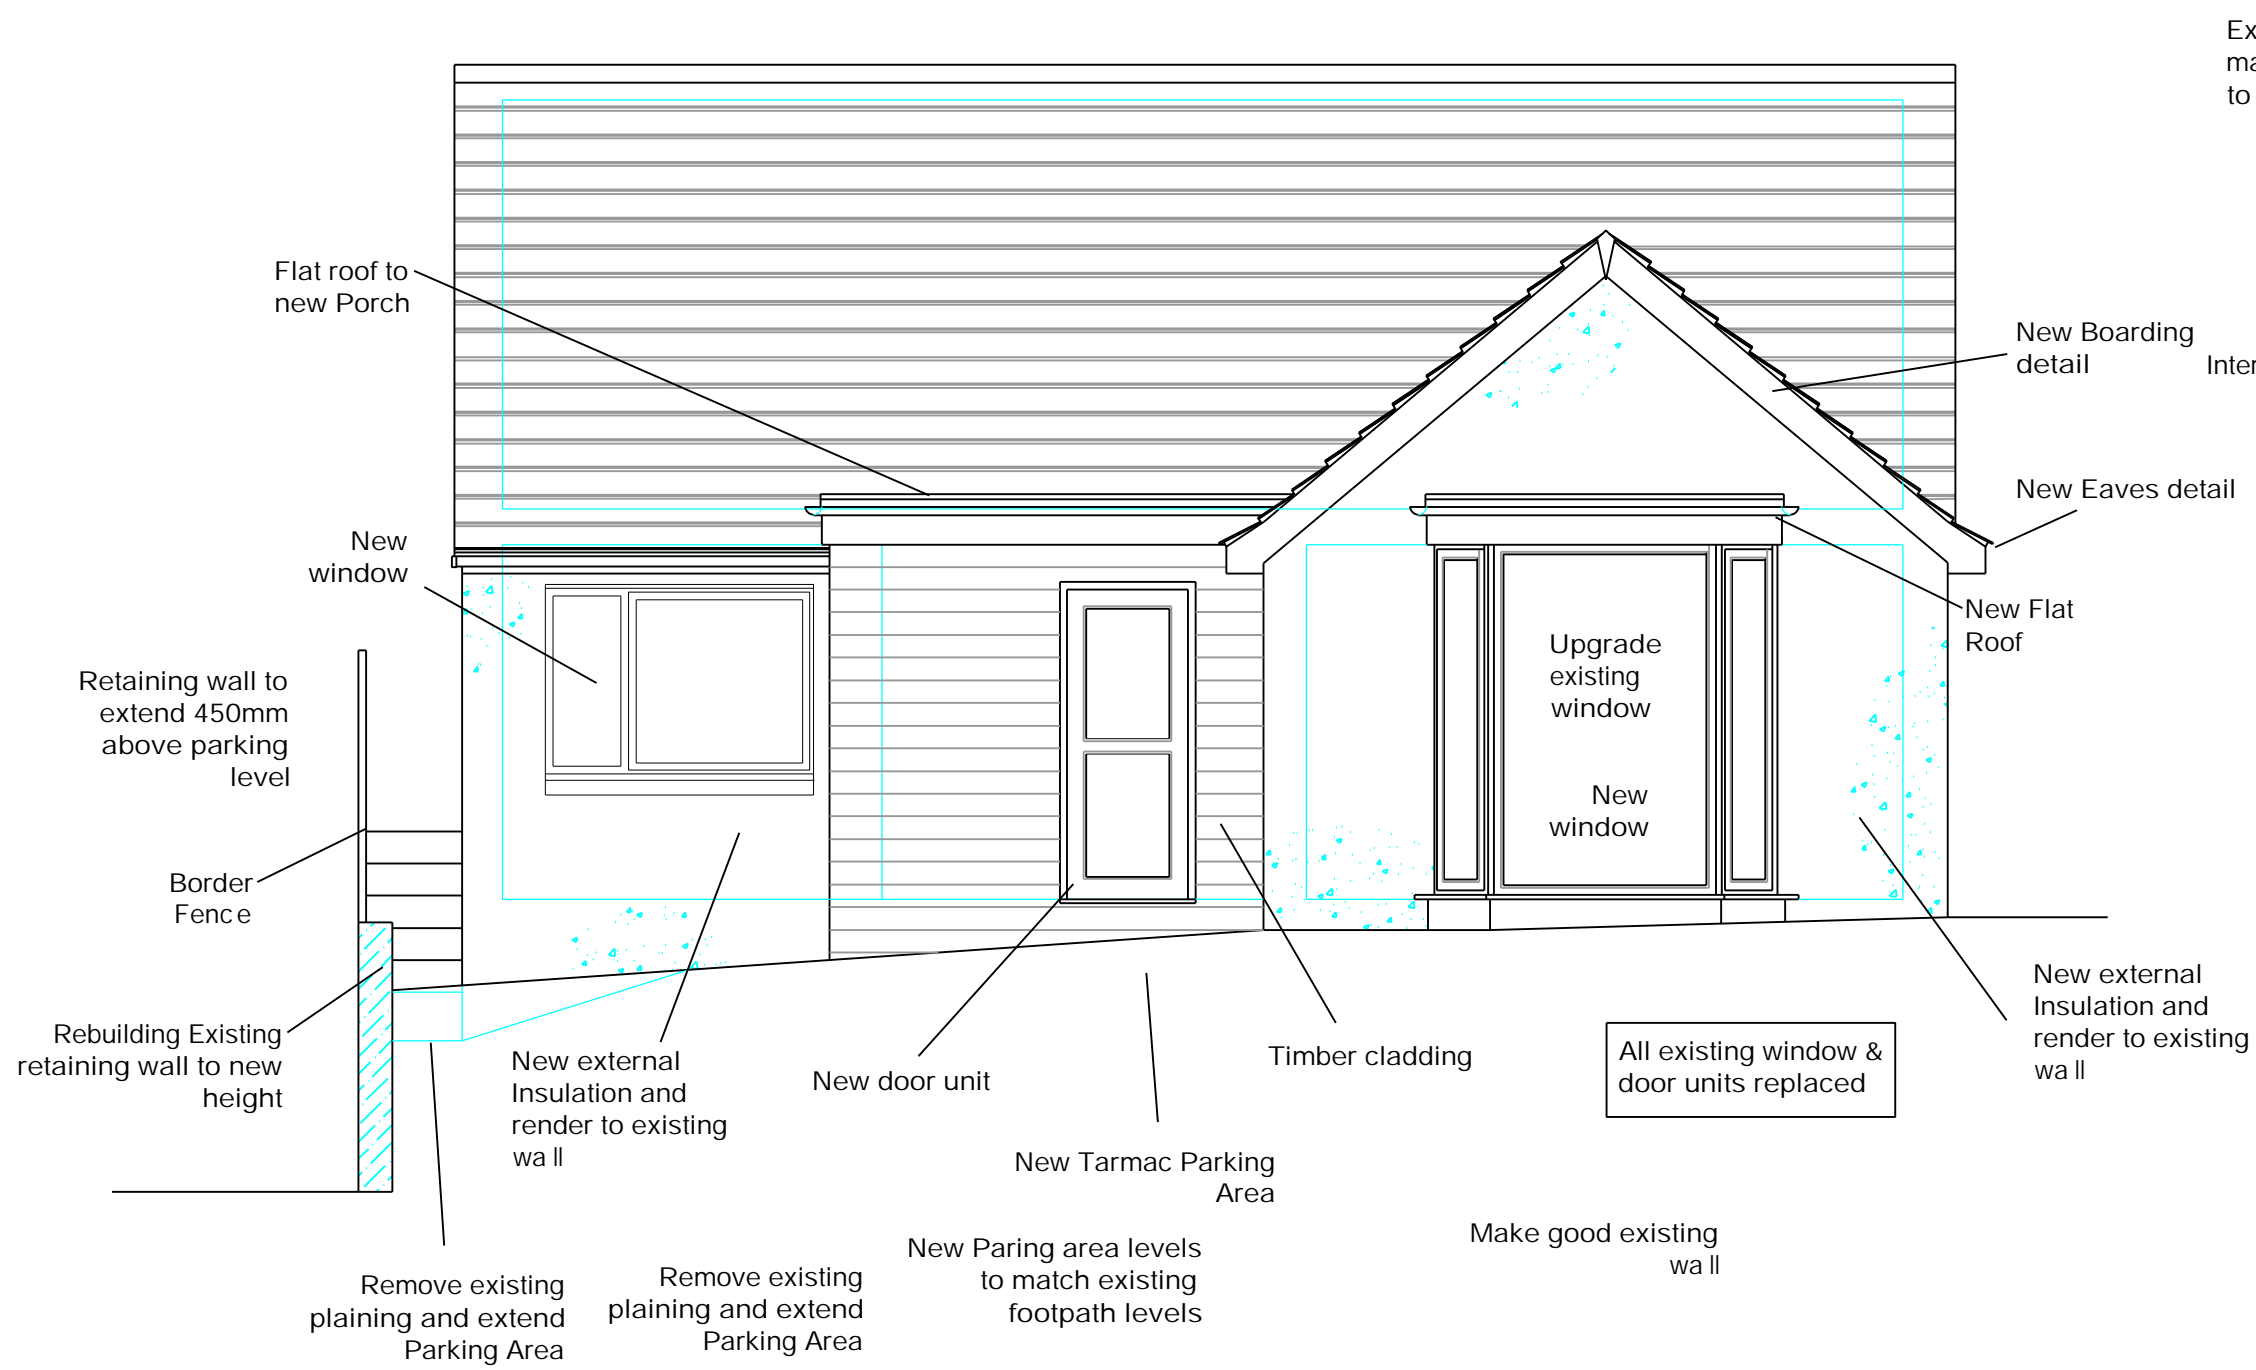



NOTES

1. Refer to:


ORIGINAL DRAWING SIZE A1

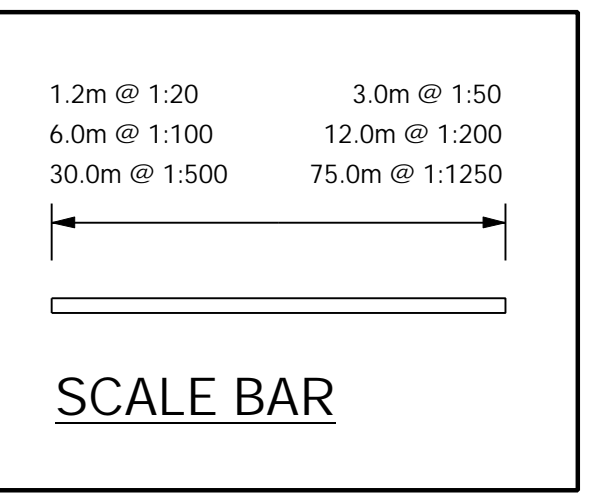


PROPOSED FRONT ELEVATION 1:50

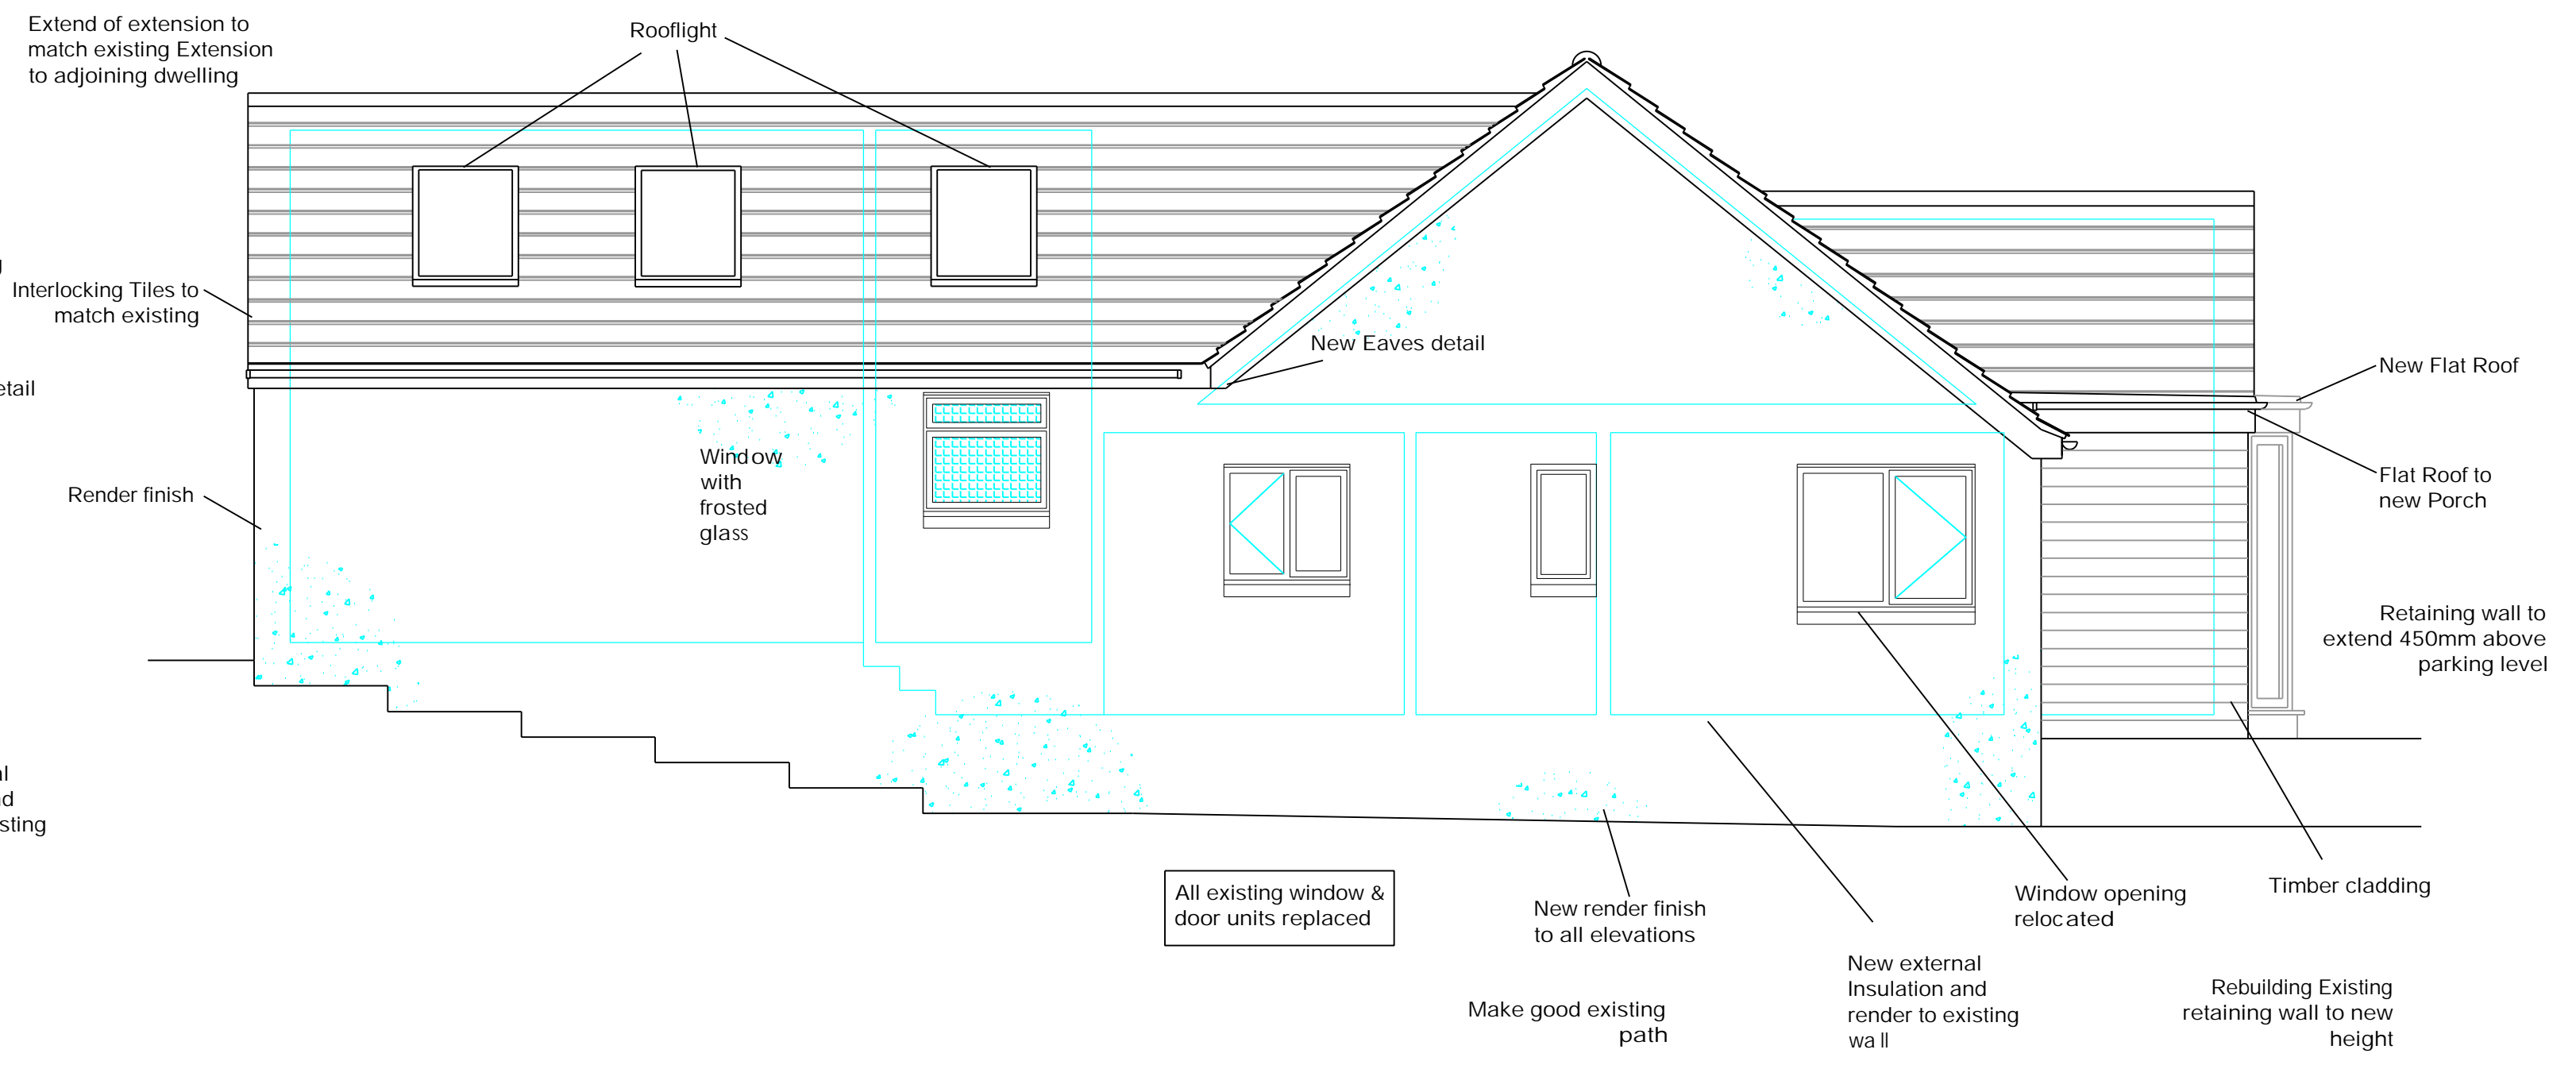

PROPOSED SIDE ELEVATION 1:50

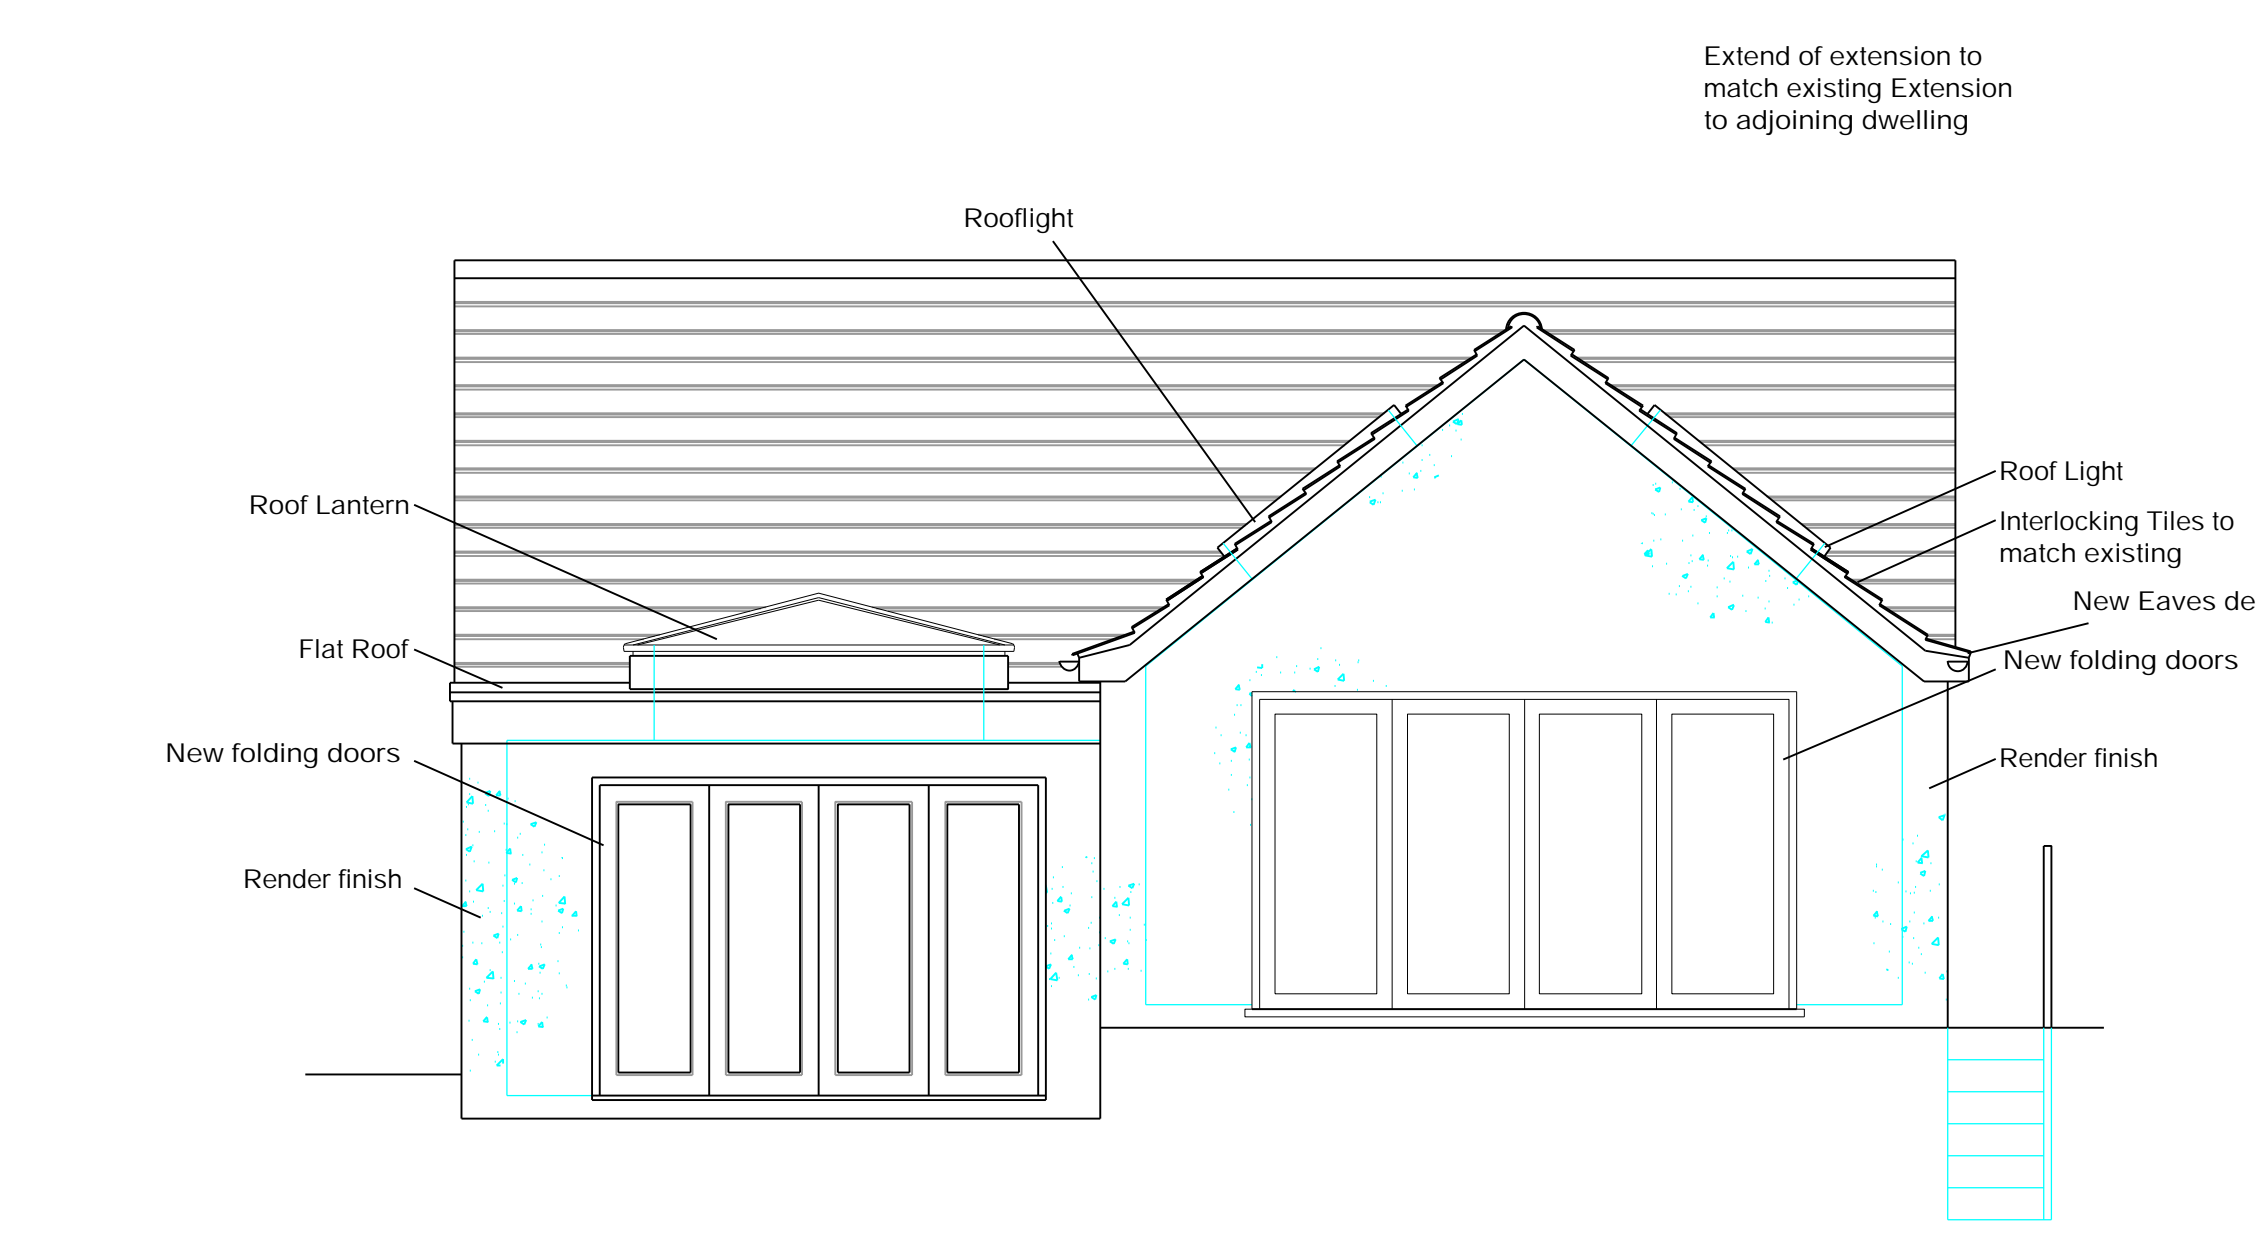

PROPOSED REAR ELEVATION 1:50

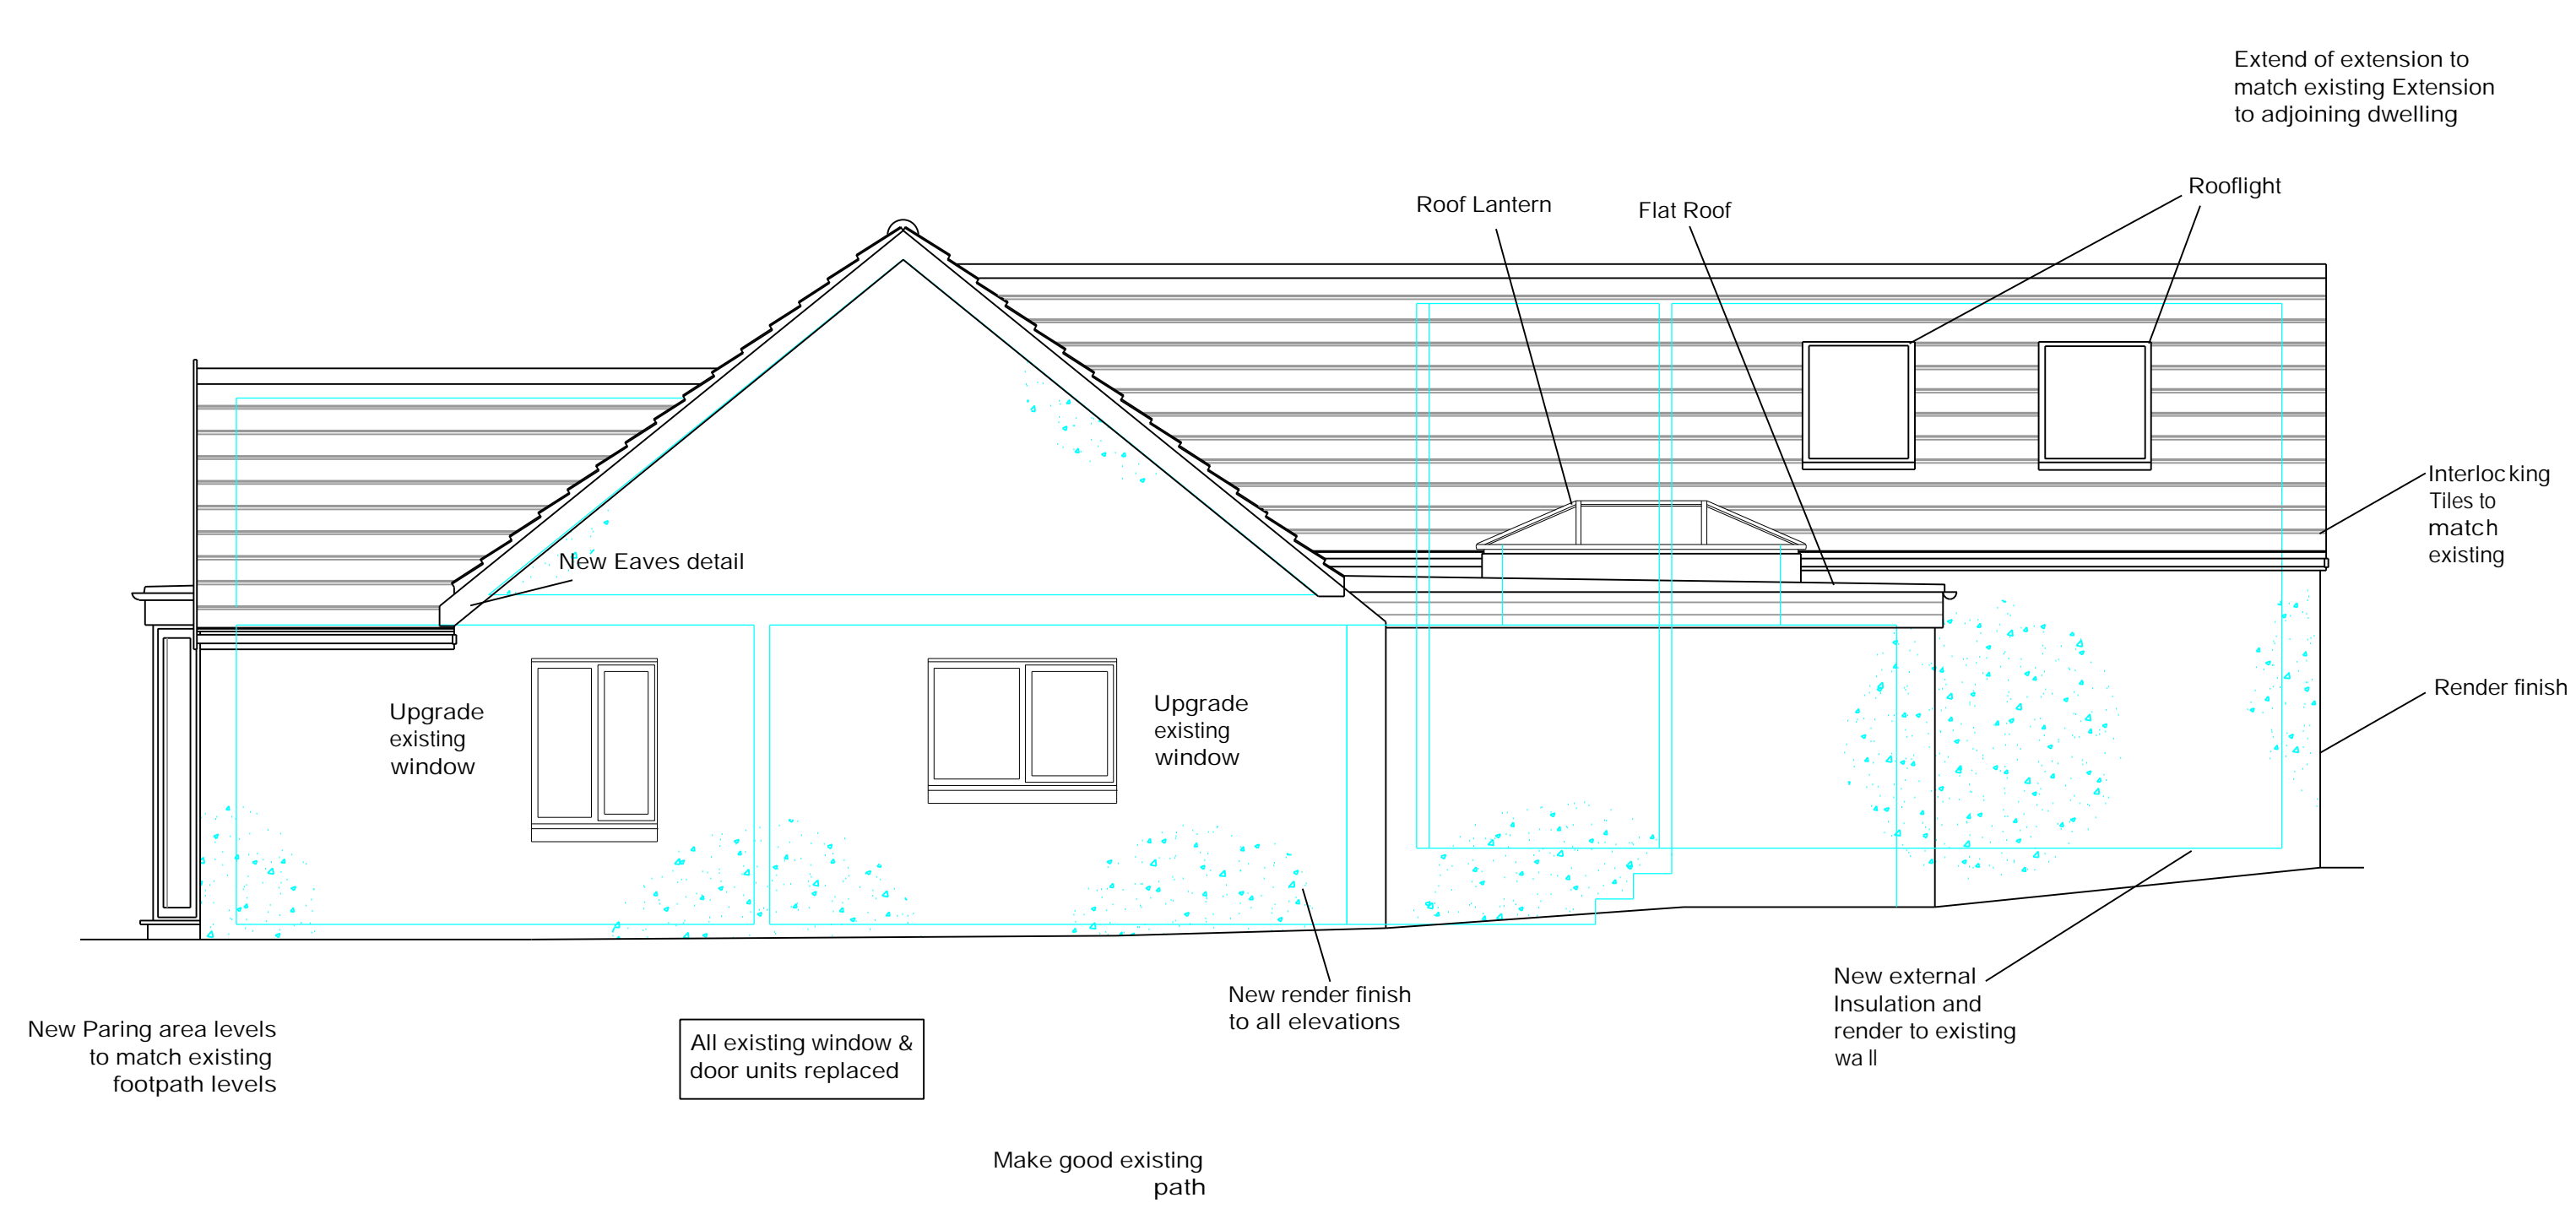

PROPOSED SIDE ELEVATION 1:50

Issue	Details	By	Date
D	Plans & Elevations amended	CLE	Aug 23
C	Plans & Elevations amended	mr	June 23
B	Plans & Elevations amended	CLE	June 23
A	Plans & Elevations amended	mr	June 23

CLIENT
Mr. J. McNally

JOB LOCATION
Oaklea, Selsley Hill, Stroud, Glos

TITLE
PROPOSED EXTENSION
Proposed Ground Floor / Site Plan

All dimensions to be checked on site
This drawing is COPYRIGHT



DRAWN: [Redacted] SCALE: 1:50
DATE: May 23

DRAWING No. 21887/3D