




64 Chestnut Grove 62 Chestnut Grove 60 Chestnut Grove 58 Chestnut Grove  
FRONT ELEVATION  
ELEVATION 9



58 Chestnut Grove 60 Chestnut Grove 62 Chestnut Grove 64 Chestnut Grove  
FRONT ELEVATION  
ELEVATION 11




68 Chestnut Grove 66 Chestnut Grove  
FRONT ELEVATION  
ELEVATION 13

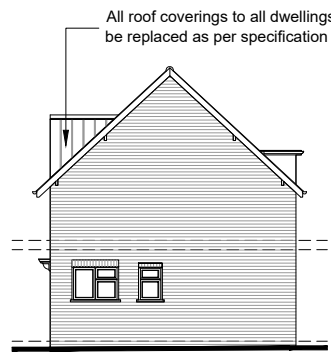


66 Chestnut Grove  
SIDE ELEVATION  
ELEVATION 15




66 Chestnut Grove 68 Chestnut Grove  
REAR ELEVATION  
ELEVATION 14

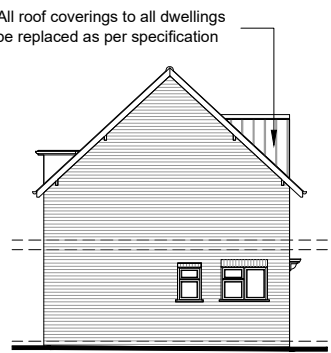

68 Chestnut Grove  
SIDE ELEVATION  
ELEVATION 16

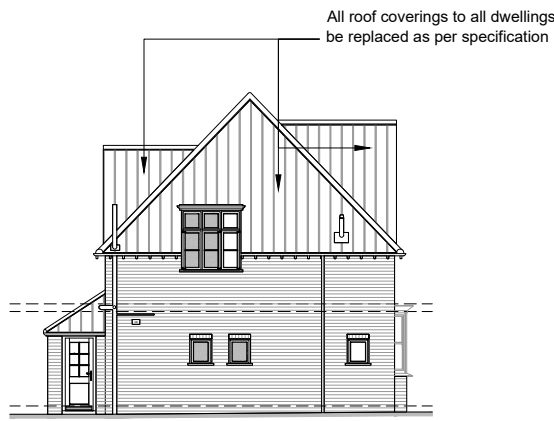

64 Chestnut Grove  
SIDE ELEVATION  
ELEVATION 10

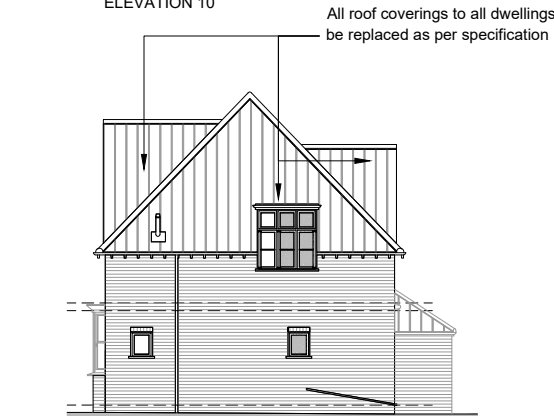


58 Chestnut Grove  
FRONT ELEVATION  
ELEVATION 12



72 Chestnut Grove 70 Chestnut Grove  
FRONT ELEVATION  
ELEVATION 17



70 Chestnut Grove  
SIDE ELEVATION  
ELEVATION 19

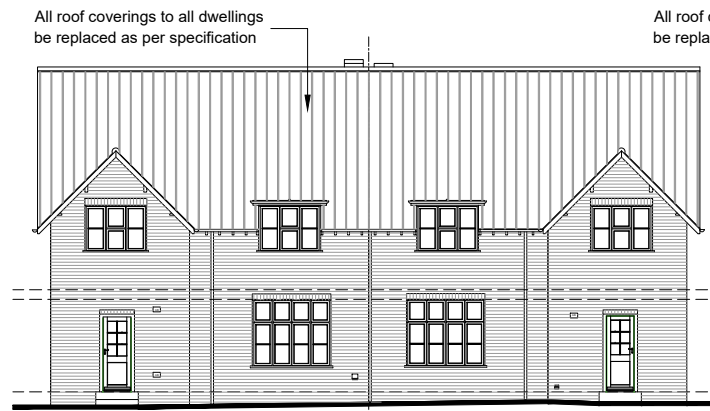

70 Chestnut Grove 72 Chestnut Grove  
FRONT ELEVATION  
ELEVATION 18



72 Chestnut Grove  
SIDE ELEVATION  
ELEVATION 20

**Specification**

- All existing main and secondary roof coverings are to be removed including tiled bays, porches and outbuildings, including all roofing accessories such as hip and ridge tiles, ventilation tiles, svp pipe penetrations and the like. Care is to be taken to not damage any tiles on any adjacent buildings that are not being reroofed at the same time.
- All existing cement fillets, verges, bedding or flaunching at edges, ridges, abutments etc. are to be removed.
- All existing leadwork to dormer cheeks and dormer tops, lead valleys, stepped, abutment, and cover flashings, lead hoppers, pipe collars is to be removed.
- 
- All existing insulation in the roof spaces is to be removed and roof spaces generally cleaned.
- Existing tiled roofs including outbuildings are to be re-covered with new Wienerberger Gaelic Single Roman Clay Tiles (342 x 255 mm) in Natural Red with a minimum headlap of 75 mm (the actual headlap is to be determined by the existing tile coursing to create an exact match). Wienerberger roof tiles must be laid and fixed to comply with BS 5534: the British Standard Code of practice for slating and tiling, and BS 8000: Part 6: the British Standard Code of practice for workmanship on building sites. New tiles are to be fixed to tanalised timber roofing battens to match existing and at least 38 x 25 mm for rafters up to 450 c/c or 50 x 25 for rafters up to 600 c/c. Nail size and type shall be 50 x 3.35 mm aluminium ring shank clout head. The minimum pitch of all roofing is 30 degrees and tiles shall be clip fixed to battens as manufacturers recommendations.
- NB. Clay tiles are subject to small variations in size because of drying and firing shrinkage in the manufacturing process. Before deciding on the batten gauge and linear coverage, the roof tiler should inspect each batch of tiles to ensure that the correct minimum headlap and sidelap are achieved.
- 
- The timber roofing battens supporting the tiles are to be laid on a Tyvek Supro (or similar) breathable roofing membrane with minimum 150 mm horizontal laps and 300 mm vertical laps fixed to rafters.
- At all eaves a proprietary over fascia ventilation strip (10 mm) is to be fitted to provide effective resistance to large insects and driving rain.
- At all eaves a proprietary underlay support tray is to be fitted to prevent sagging of the underlay behind the fascia and eliminate the problem of long-term deterioration of the underlay at the eaves.
- At all eaves a proprietary spacer tray is to be fitted over the rafters to provide a clear air path over the insulation irrespective of soffit width and roof pitch.
- At all eaves a proprietary bird comb filler is to be fitted.
- The new roofing is to include all new traditional style accessories such as clay ridge tiles, hip tiles, ventilation, and flue tiles to replace existing. It should be noted that both angular and half round ridge and hip tiles are present across the site and replacement is to be strictly like-for-like. NB the bay window hip tiles are smaller in size but replaced like-for-like.
- The new roofing is to include traditional methods such as cement pointing and bedding where required for example on ridge tiles, hip tiles, valleys, verges and any making good to party walls ready to receive firestopping. Verges are to include fibre cement undercloak with a 50 mm projection to support the cement pointing. Hip irons are to be replaced with new to match existing.
- New insulation to roof spaces is to include the following:  
17. 300 mm of mineral fibre quilt in two layers, with the first layer of 100 mm laid between the ceiling joists and the second layer of 200 mm laid across first layer at 90 degrees. K value 0.044 W/mK
- 50-100 mm of Kingspan Kooltherm K107 pitched roof insulation board laid between existing rafters with sloping soffit. Thickness varies depending on depth of rafters leaving a 50 mm clear gap above the insulation to the underside of the roofing underlay.
- Firestopping over party walls is to be provided by a 50 mm compressible mineral fibre quilt laid over the sarking felt and between the battens.
- Firestopping at boxed eaves is to be provided by a 50 mm compressible mineral fibre quilt.
- All existing leadwork is to be replaced with new leadwork (code 3, 4 and 5 as dictated by the LDA). This includes dormer cheeks and dormer tops, lead valleys, stepped, abutment, and cover flashings, lead hoppers, pipe collars etc.. All leadwork is to be carried out in accordance with the LDA by qualified trade.
- 
- All CI gutters are to be inspected and repaired as necessary. All gutters are to be cleaned and given a coat of rubberised or bitumen paint internally.

**NOTES**

Do not scale from this drawing. Only figured dimensions are to be taken from this drawing.  
Contractor must verify all dimensions on site before commencing any work or shop drawings.  
Report any discrepancies to the architect before commencing work. If this drawing exceeds the quantities taken in any way the architects are to be informed before the work is initiated.  
Work within the Construction (Design & Management) Regulations 2015 is not to start until Pre Construction Health and Safety Information has been produced by the Principal Designer and a Principal Contractor has produced a Construction Phase Health and Safety Plan.  
This drawing is copyright and must not be reproduced without consent of BSB Architecture  
This drawing originates from the CAD file:  
S:\2022\22810\_Replacement Roofs, New Earswick\1010\_BSB Drawings\1020\_Current Issue\1025\_Appraisal\22810\_BSB\_00\_XX\_M2\_A\_0048 P1\_0049 P1 30-36, 50-56, 58-72 Chestnut Grove.dwg

**REVISIONS**

Rev	Description	Dwn	Date	Chk	Date
P1	First Issue	pm	25.07.23	jnh	25.07.23



**BSB Architecture**

The Deep Business Centre  
Tower Street  
Kingston upon Hull - HU1 4BG  
Tel : 01482 329 276  
Fax: 01482 213 602  
Email: info.bsbarchitecture@gmail.com



CLIENT  
**Joseph Rowntree Housing Trust**

PROJECT  
**Energy Enhancements  
Replacement Roofs Programme  
New Earswick**

DRAWING TITLE  
**Proposed Elevations  
LBC Application 3 of 7  
58 - 72 (Evens) Chestnut Grove**

Drawing Status For Information_S2	Scale 1:200; 1250	Sheet Size A3
Drawn pm	Date 25/07/23	
Checked jnh	Date 25/07/23	



Drawing No.  
**22810-BSB-00-XX-DR-A-0049**

Revision  
**P1**