

NOTES

Do not scale from this drawing. Only figured dimensions are to be taken from this drawing.
 Contractor must verify all dimensions on site before commencing any work or shop drawings.
 Report any discrepancies to the architect before commencing work. If this drawing exceeds the quantities taken in any way the architects are to be informed before the work is initiated.
 Work within the Construction (Design & Management) Regulations 2015 is not to start until Pre Construction Health and Safety Information has been produced by the Principal Designer and a Principal Contractor has produced a Construction Phase Health and Safety Plan.
 This drawing is copyright and must not be reproduced without consent of BSB Architecture
 This drawing originates from the CAD file:
 S:\2022\22810_Replacement Roofs, New Earswick\010_BSB Drawings+020_Current Issue+025_Appraisal\22810_BSB_00_XX_M2_A_0010 P1_0011 P1_0012 P1 29 - 63 Chestnut Grove.dwg

REVISIONS

Rev	Description	Dwn	Date	Chk	Date
P1	First Issue	pm	28.04.23	jnh	28.04.23



29 Chestnut Grove 31 Chestnut Grove 33 Chestnut Grove 35 Chestnut Grove
 FRONT ELEVATION
 ELEVATION 1




29 Chestnut Grove
 SIDE ELEVATION
 ELEVATION 2



35 Chestnut Grove 33 Chestnut Grove 31 Chestnut Grove 29 Chestnut Grove
 REAR ELEVATION
 ELEVATION 3



35 Chestnut Grove
 SIDE ELEVATION
 ELEVATION 4

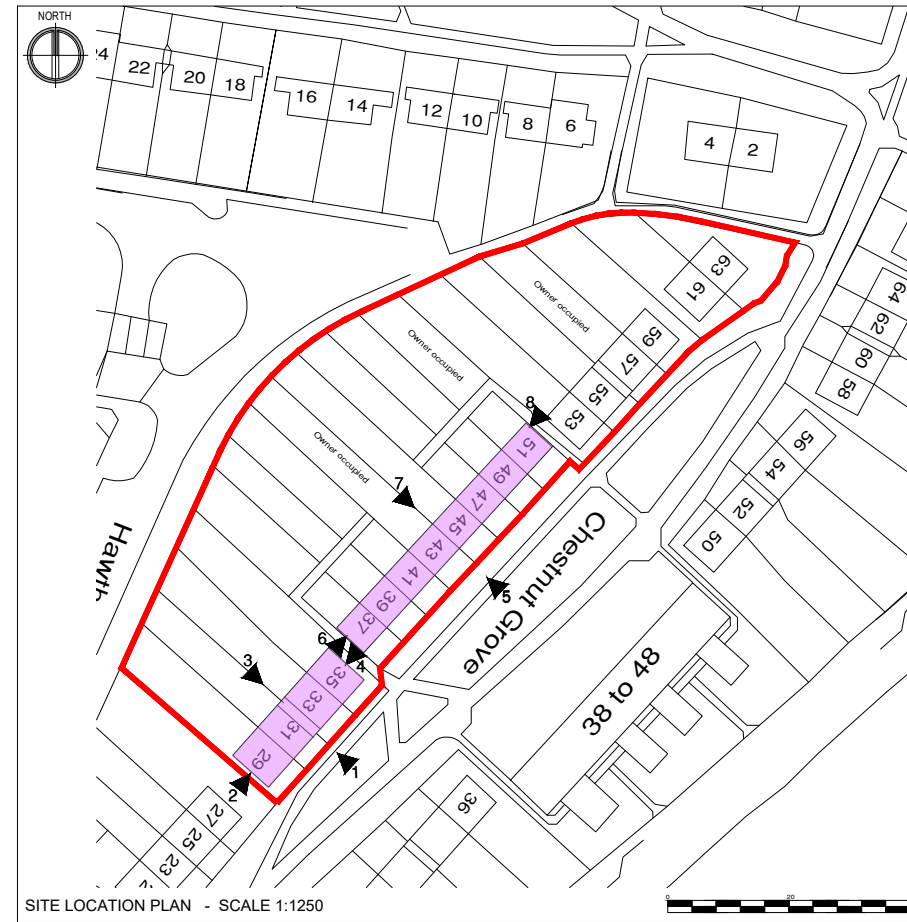


SITE LOCATION PLAN - SCALE 1:1250




37 Chestnut Grove 39 Chestnut Grove 41 Chestnut Grove 43 Chestnut Grove 45 Chestnut Grove 47 Chestnut Grove 49 Chestnut Grove 51 Chestnut Grove
 FRONT ELEVATION
 ELEVATION 5



37 Chestnut Grove
 SIDE ELEVATION
 ELEVATION 6

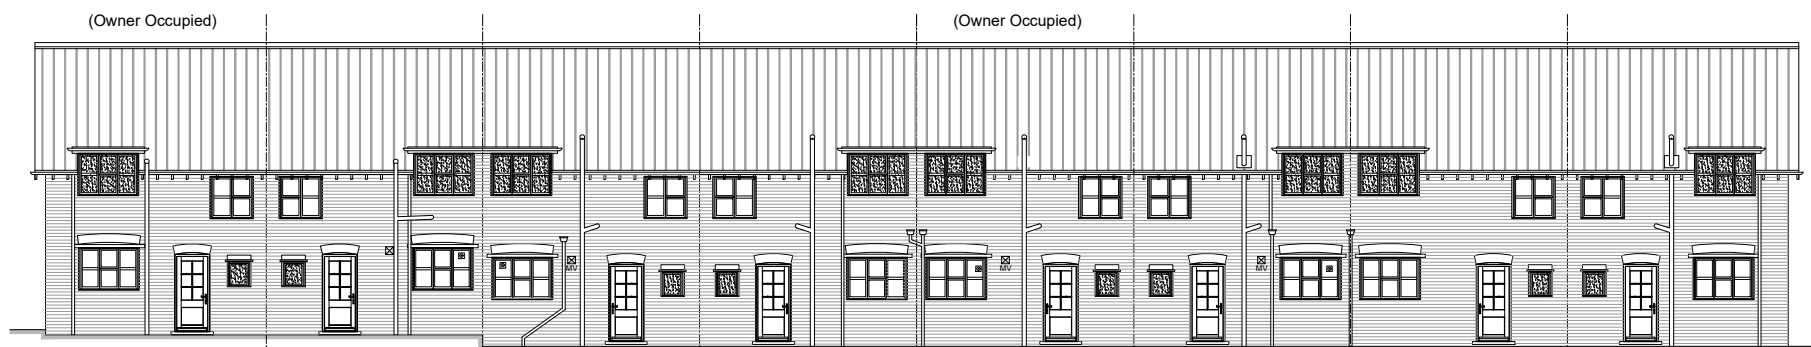

51 Chestnut Grove 49 Chestnut Grove 47 Chestnut Grove 45 Chestnut Grove 43 Chestnut Grove 41 Chestnut Grove 39 Chestnut Grove 37 Chestnut Grove
 REAR ELEVATION
 ELEVATION 7

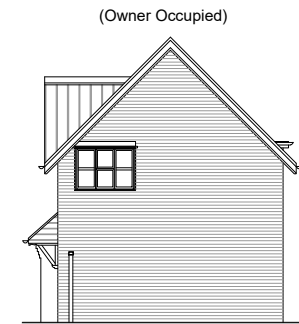

51 Chestnut Grove
 SIDE ELEVATION
 ELEVATION 8



BSB Architecture

The Deep Business Centre
 Tower Street
 Kingston upon Hull · HU1 4BG
 Tel : 01482 329 276
 Fax: 01482 213 602
 Email: info.bsbarchitecture@gmail.com

RIBA

CLIENT
 Joseph Rowntree Housing Trust

PROJECT
 Energy Enhancements
 Replacement Roofs Programme
 New Earswick

DRAWING TITLE
 Existing Elevations
 29 - 51 (Odds) Chestnut Grove
 & Location Plan

Drawing Status For Information_S2	Scale 1:200; 1250	Sheet Size A3
Drawn pm	Date 23/03/23	
Checked jnh	Date 23/03/23	
Drawing No. 22810-BSB-00-XX-DR-A-0010	Revision P1	

