

NOTES  
 Do not scale from this drawing. Only figured dimensions are to be taken from this drawing.  
 Contractor must verify all dimensions on site before commencing any work or shop drawings.  
 Report any discrepancies to the architect before commencing work. If this drawing exceeds the quantities taken in any way the architects are to be informed before the work is initiated.  
 Work within the Construction (Design & Management) Regulations 2015 is not to start until Pre Construction Health and Safety Information has been produced by the Principal Designer and a Principal Contractor has produced a Construction Phase Health and Safety Plan.  
 This drawing is copyright and must not be reproduced without consent of BSB Architecture  
 This drawing originates from the CAD file:  
 S:\2022\22810\_ Replacement Roofs, New Earswick\10\_BSB Drawings\1020\_Current Issue\1025\_Appraisal\22810\_BSB\_00\_XX\_M2\_A\_0014 P1\_0015 P1 1-12 Hawthorn Terrace.dwg

**REVISIONS**


Rev	Description	Dwn	Date	Chk	Date
P1	First Issue	pm	28.04.23	jnh	28.04.23




4 Hawthorn Terrace 3 Hawthorn Terrace 2 Hawthorn Terrace 1 Hawthorn Terrace  
 FRONT ELEVATION  
 ELEVATION 1



1 Hawthorn Terrace  
 SIDE ELEVATION  
 ELEVATION 2

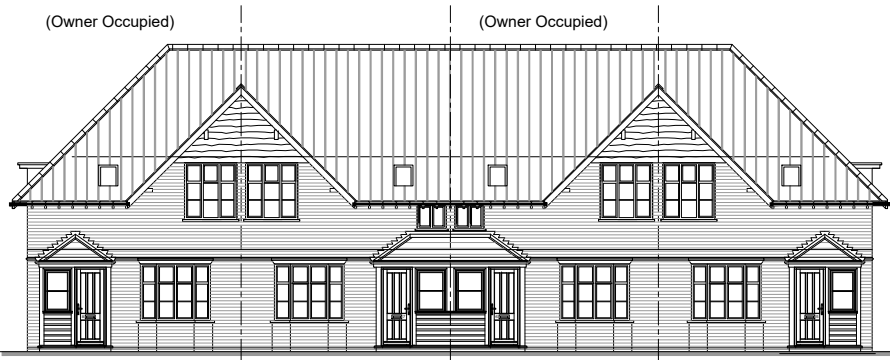

8 Hawthorn Terrace 7 Hawthorn Terrace 6 Hawthorn Terrace 5 Hawthorn Terrace  
 FRONT ELEVATION  
 ELEVATION 5

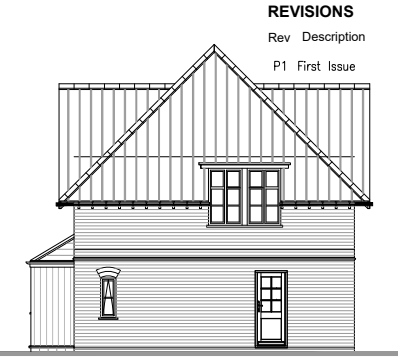

5 Hawthorn Terrace  
 SIDE ELEVATION  
 ELEVATION 6




1 Hawthorn Terrace 2 Hawthorn Terrace 3 Hawthorn Terrace 4 Hawthorn Terrace  
 REAR ELEVATION  
 ELEVATION 3



4 Hawthorn Terrace  
 SIDE ELEVATION  
 ELEVATION 4



5 Hawthorn Terrace 6 Hawthorn Terrace 7 Hawthorn Terrace 8 Hawthorn Terrace  
 REAR ELEVATION  
 ELEVATION 7

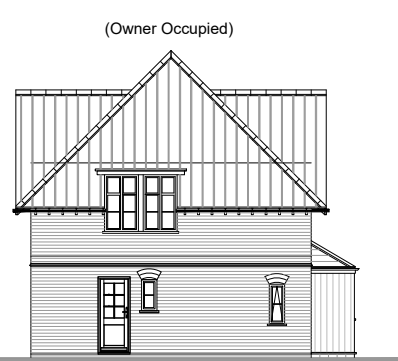

8 Hawthorn Terrace  
 SIDE ELEVATION  
 ELEVATION 8



12 Hawthorne Terrace 11 Hawthorne Terrace 10 Hawthorne Terrace 9 Hawthorne Terrace  
 FRONT ELEVATION  
 ELEVATION 9




9 Hawthorne Terrace  
 SIDE ELEVATION  
 ELEVATION 10



9 Hawthorne Terrace 10 Hawthorne Terrace 11 Hawthorne Terrace 12 Hawthorne Terrace  
 REAR ELEVATION  
 ELEVATION 11



12 Hawthorne Terrace  
 SIDE ELEVATION  
 ELEVATION 12

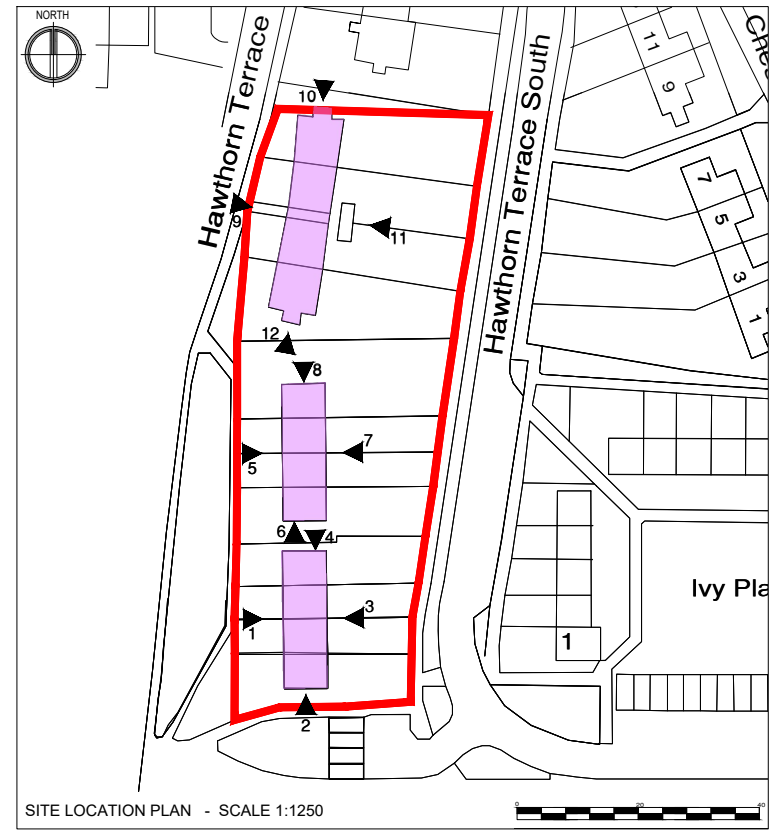

**BSB Architecture**  
 The Deep Business Centre  
 Tower Street  
 Kingston upon Hull - HU1 4BG  
 Tel : 01482 325 276  
 Fax: 01482 213 602  
 Email: info.bsbarchitecture@gmail.com

**RIBA**

CLIENT  
**Joseph Rowntree Housing Trust**

PROJECT  
**Energy Enhancements  
 Replacement Roofs Programme  
 New Earswick**

DRAWING TITLE  
**Existing Elevations  
 1 - 12 Hawthorn Terrace  
 & Location Plan**

Drawing Status For Information_S2	Scale 1:200; 1250	Sheet Size A3
Drawn pm	Date 23/03/23	
Checked jnh	Date 23/03/23	



Drawing No.  
**22810-BSB-00-XX-DR-A-0014**

Revision  
**P1**