


**NOTES**  
 Do not scale from this drawing. Only figured dimensions are to be taken from this drawing.  
 Contractor must verify all dimensions on site before commencing any work or shop drawings.  
 Report any discrepancies to the architect before commencing work. If this drawing exceeds the quantities taken in any way the architects are to be informed before the work is initiated.  
 Work within the Construction (Design & Management) Regulations 2015 is not to start until Pre Construction Health and Safety Information has been produced by the Principal Designer and a Principal Contractor has produced a Construction Phase Health and Safety Plan.  
 This drawing is copyright and must not be reproduced without consent of BSB Architecture  
 This drawing originates from the CAD file:  
 S:\2022\22810\_Replacement Roofs, New Earswick\010\_BSB Drawings+020\_Current Issue+025\_Appraisal\22810\_BSB\_00\_XX\_M2\_A\_0016 P2\_0017 P2\_0018 P1 1-20 Ivy Place.dwg

**REVISIONS**


Rev	Description	Dwn	Date	Chk	Date
P1	First Issue	pm	28.04.23	jnh	28.04.23
P2	Minor amendments	pm	28.07.23	jnh	28.07.23



1 Ivy Place  
 2 Ivy Place  
 3 Ivy Place  
 4 Ivy Place  
 5 Ivy Place  
**FRONT ELEVATION  
 ELEVATION 1**

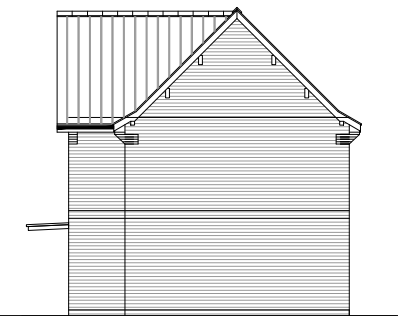


5 Ivy Place  
**SIDE ELEVATION  
 ELEVATION 2**

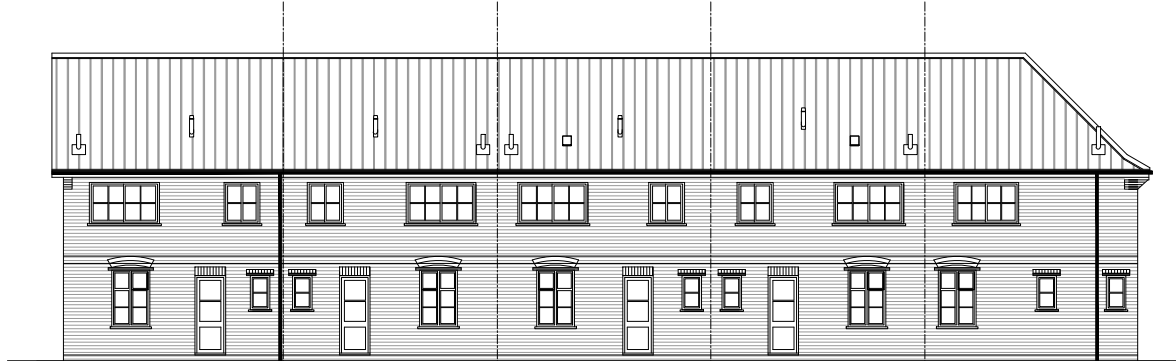

5 Ivy Place  
 4 Ivy Place  
 3 Ivy Place  
 2 Ivy Place  
 1 Ivy Place  
**REAR ELEVATION  
 ELEVATION 3**



1 Ivy Place  
**SIDE ELEVATION  
 ELEVATION 4**

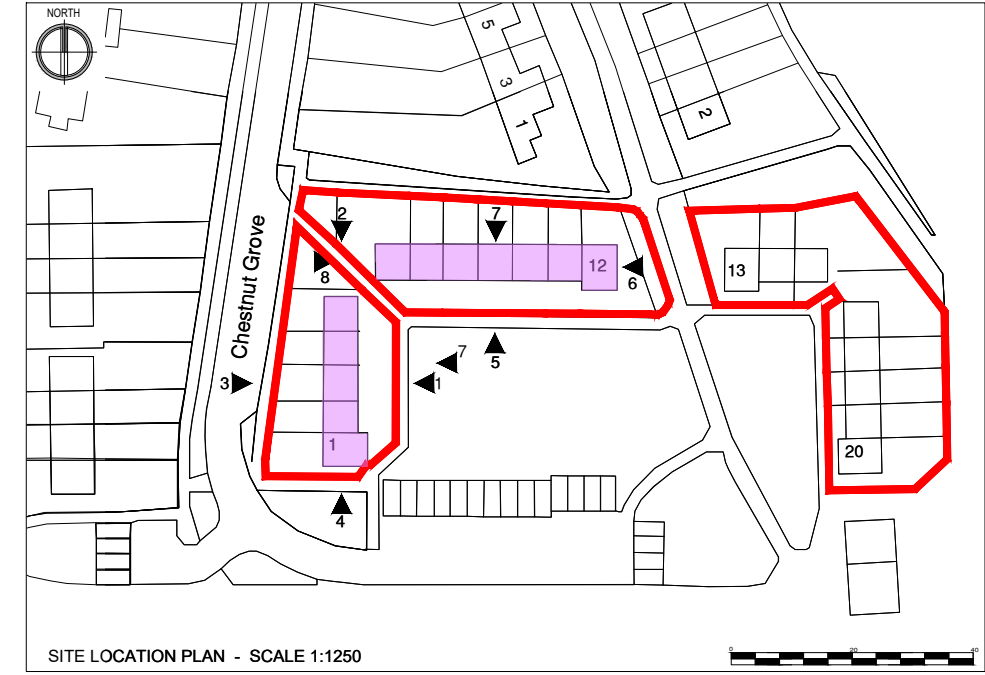

6 Ivy Place  
 7 Ivy Place  
 8 Ivy Place  
 9 Ivy Place  
 10 Ivy Place  
 11 Ivy Place  
 12 Ivy Place  
**FRONT ELEVATION  
 ELEVATION 5**



12 Ivy Place  
**SIDE ELEVATION  
 ELEVATION 6**




**BSB Architecture**  
 The Deep Business Centre  
 Tower Street  
 Kingston upon Hull · HU1 4BG  
 Tel : 01482 329 276  
 Fax: 01482 213 602  
 Email: info.bsbarchitecture@gmail.com

**RIBA**


**CLIENT**  
 Joseph Rowntree Housing Trust

**PROJECT**  
 Energy Enhancements  
 Replacement Roofs Programme  
 New Earswick

**DRAWING TITLE**  
 Existing Elevations  
 1 - 12 Ivy Place & Location Plan

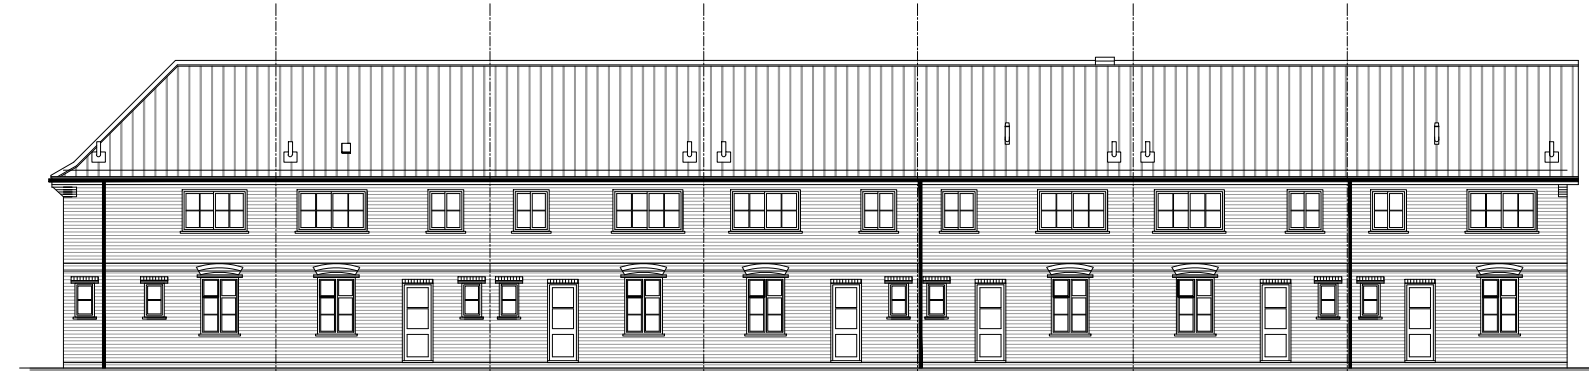

12 Ivy Place  
 11 Ivy Place  
 10 Ivy Place  
 9 Ivy Place  
 8 Ivy Place  
 7 Ivy Place  
 6 Ivy Place  
**REAR ELEVATION  
 ELEVATION 7**

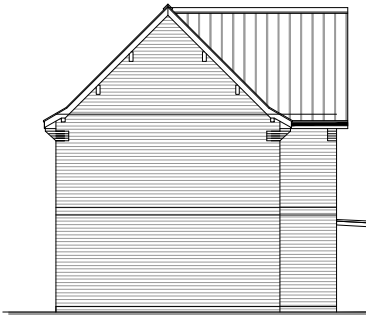

6 Ivy Place  
**SIDE ELEVATION  
 ELEVATION 8**

Drawing Status For Information_S2	Scale 1:200; 1250	Sheet Size A3
	Drawn pm	Date 20/03/23
	Checked jnh	Date 20/03/23
Drawing No. 22810-BSB-00-XX-DR-A-0016	Revision P2	