




Proposed Layout Plan 1:100 @ A1

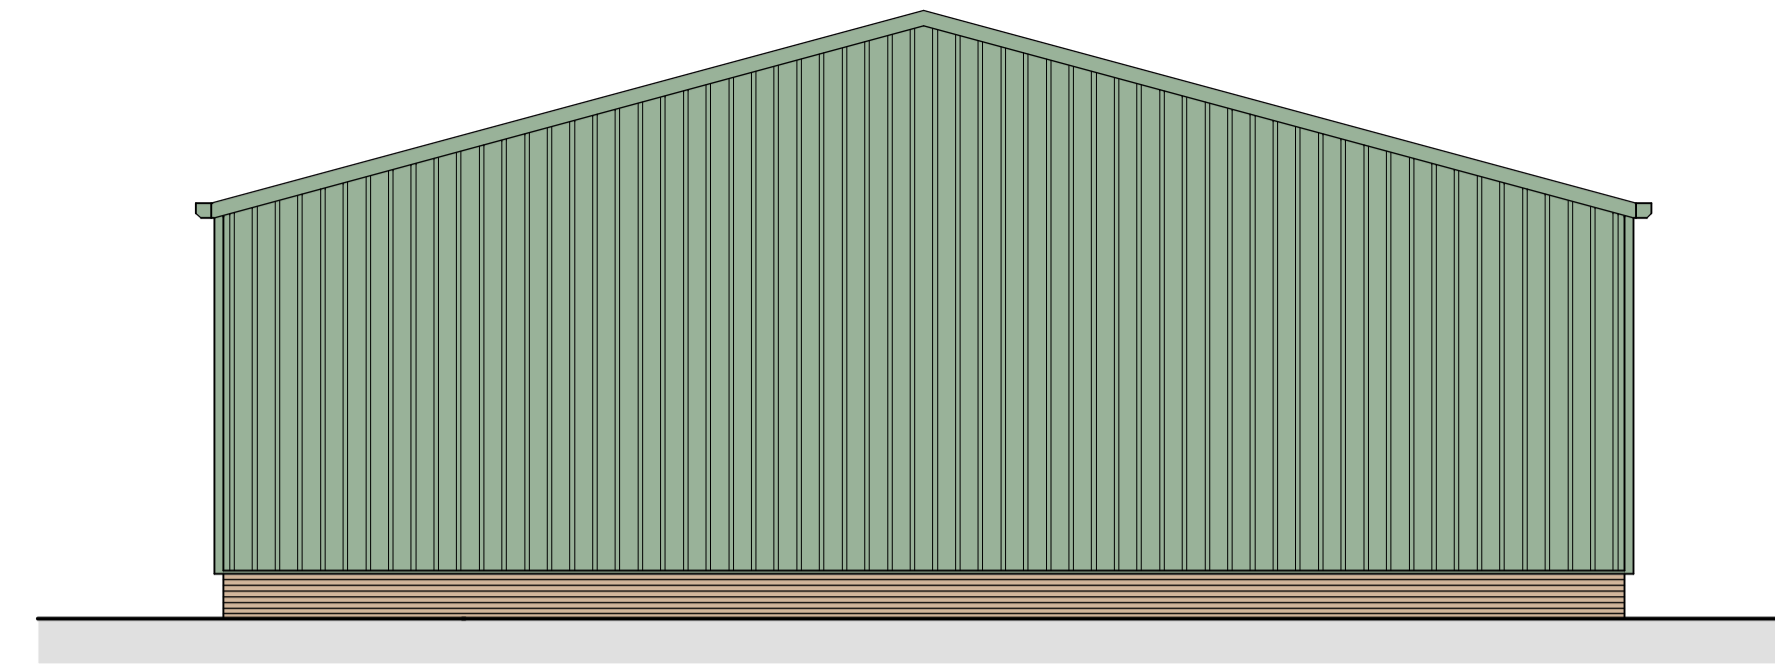


Proposed Side Elevation 1:100 @ A1

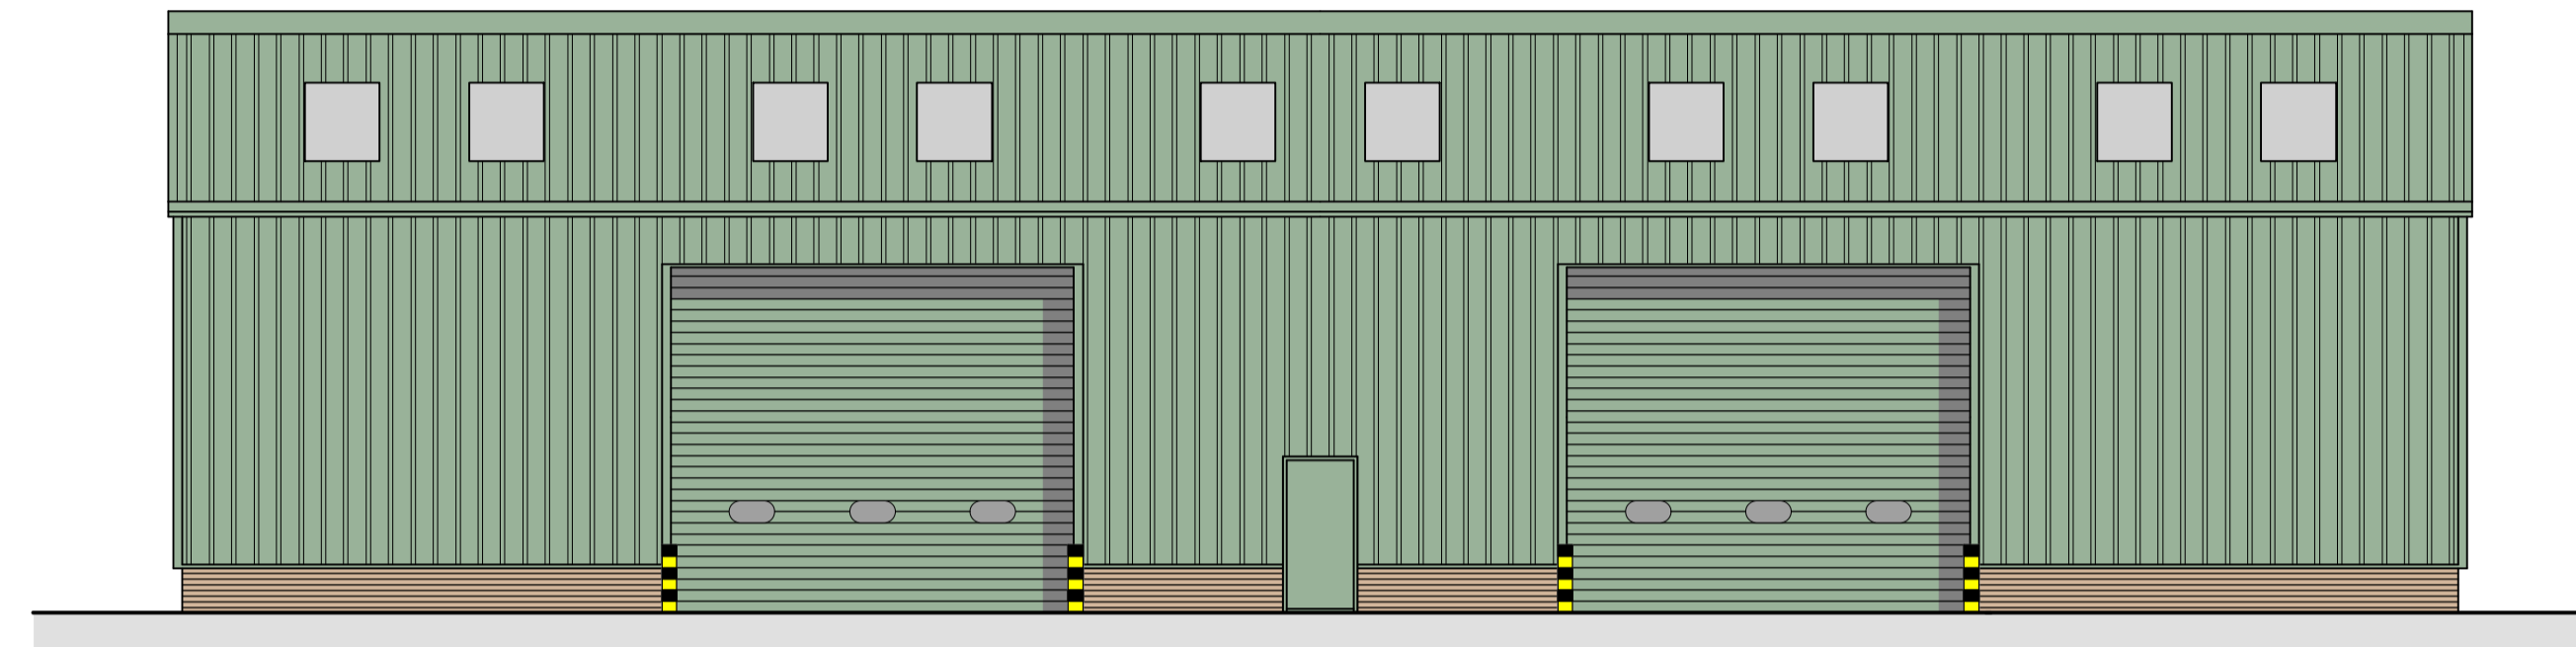

Proposed Front Elevation 1:100 @ A1

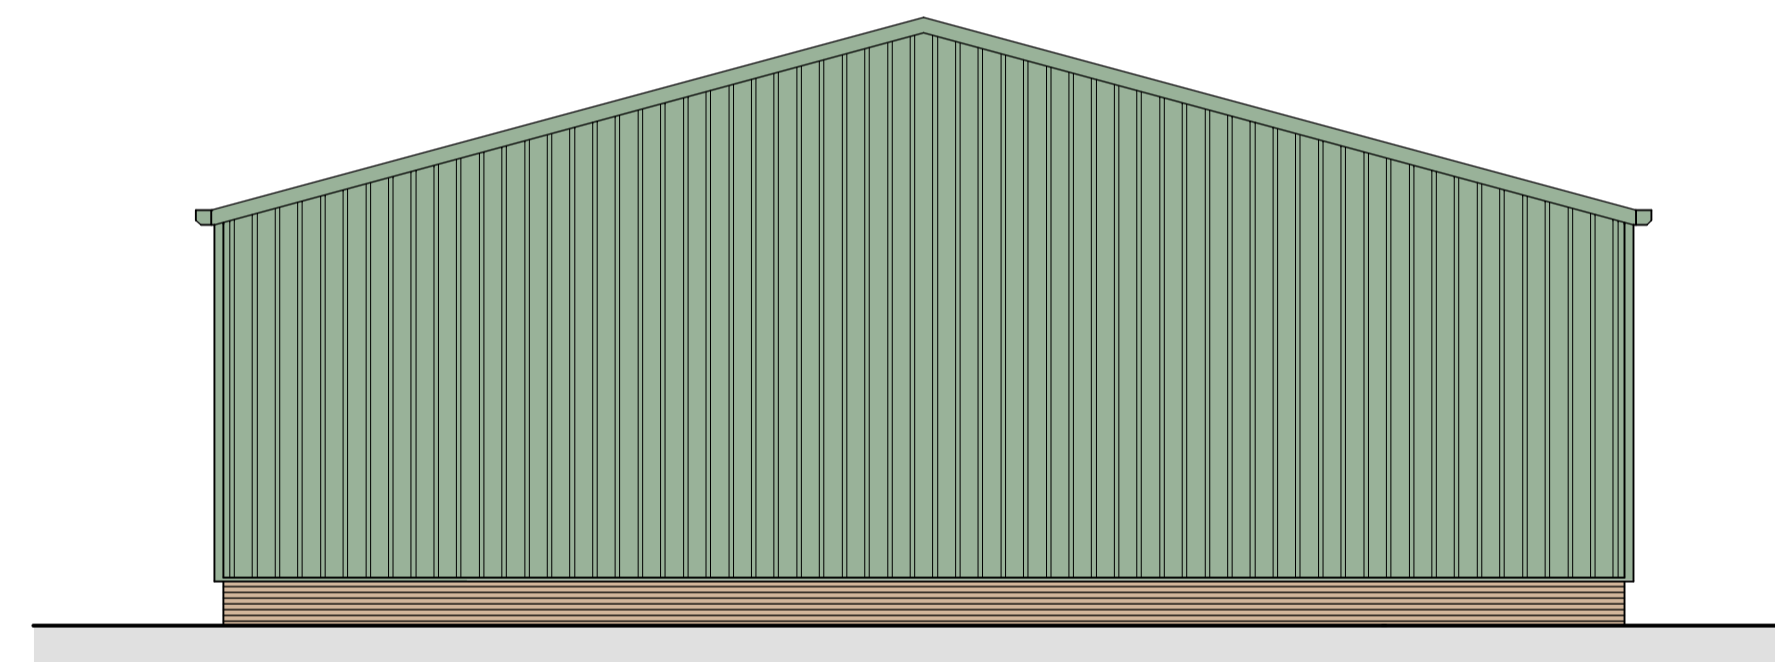

Proposed Side Elevation 1:100 @ A1

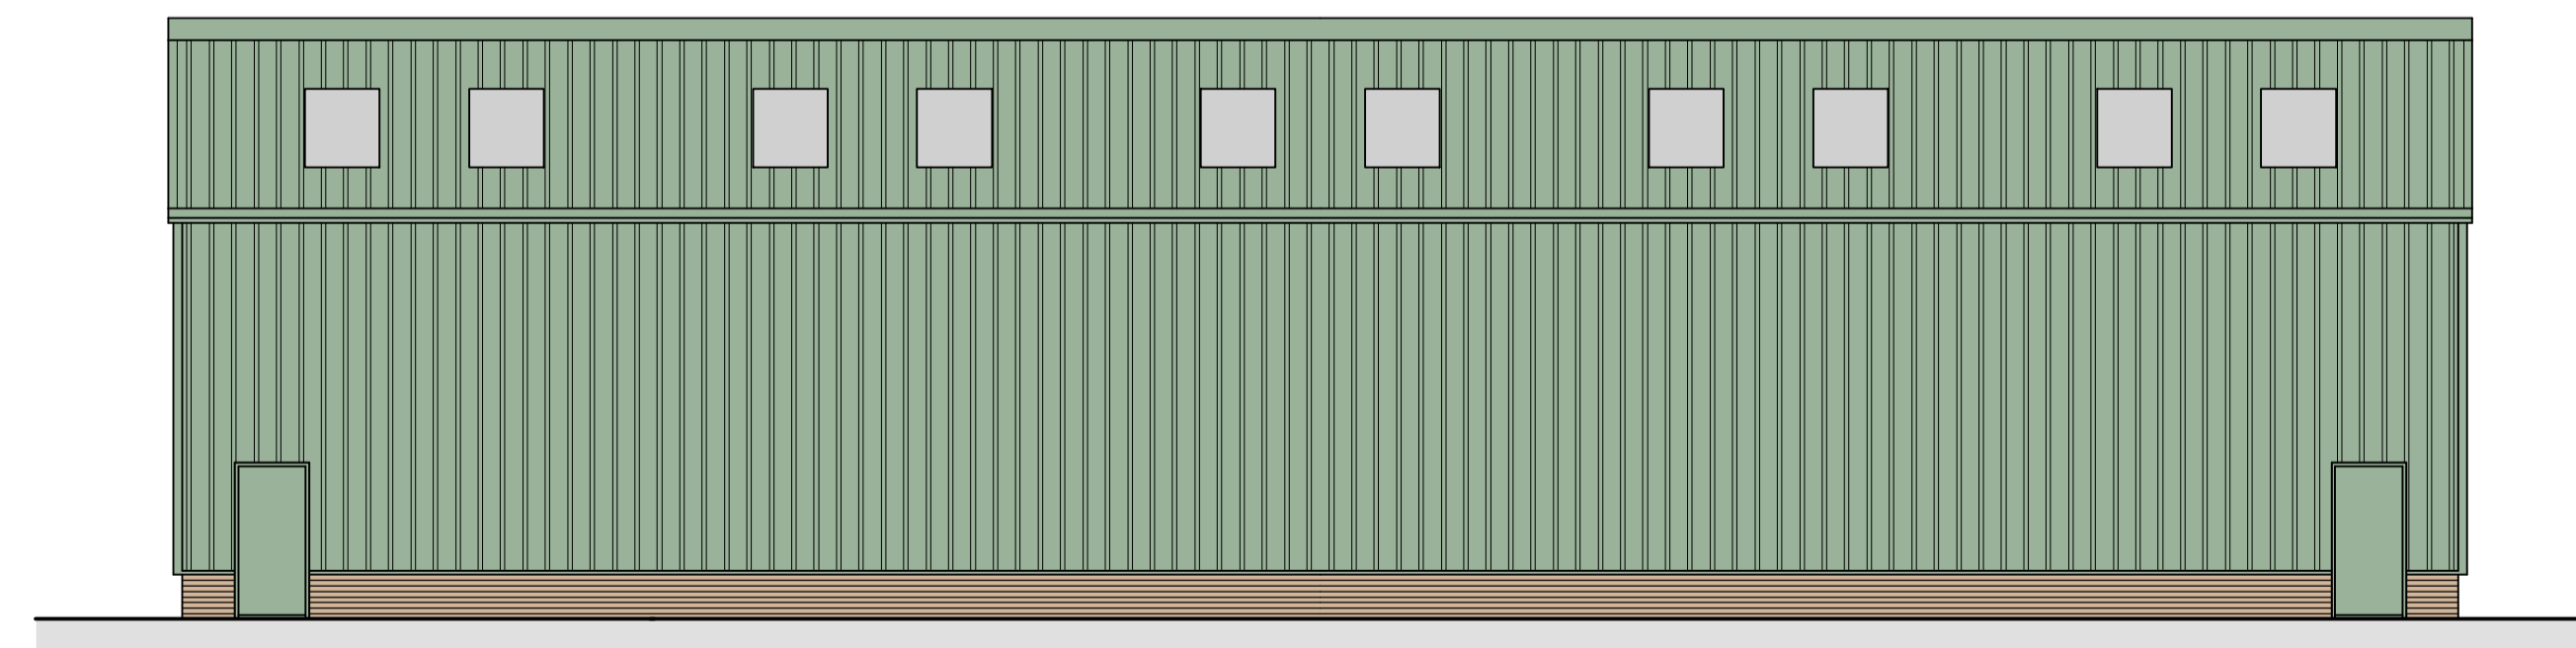

Proposed Rear Elevation 1:100 @ A1

Anglia Design
architects . surveyors

mail@angliadesign.co.uk www.angliadesign.co.uk

London Office: 30 Robin House, Newcourt Street, St. Johns Wood, London NW8 7AD
tel: 020 7722 9558 fax: 0870 131 3804

Norwich Office: 11 Charing Cross, Norwich, Norfolk, NR2 4AX
tel: 01603 696276 fax: 01603 794232

PROPOSED WORKSHOP OFF SUMMER ROAD, WALSHAM LE WILLOWS. PROPOSED BUILDING PLAN & ELEVATIONS

Proposed Commercial Workshop off
Summer Road, Walsham Le Willows,
Bury St. Edmunds, Suffolk, IP31 3AJ.
For Walsham Construction Services
Date: Aug. 2023 Scale: 1:100 Dwg No. TL-4488-23-1
Proposed Building Plan & Elevations