

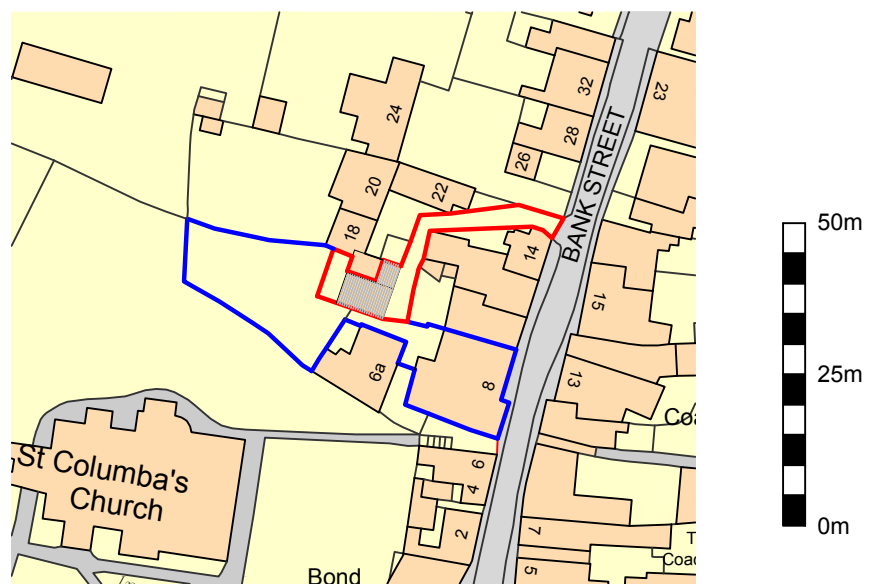


Contractors must check all dimensions on site. Only figured dimensions are to be worked from. Discrepancies are to be reported immediately.

 

LOCATION PLAN 1:1250

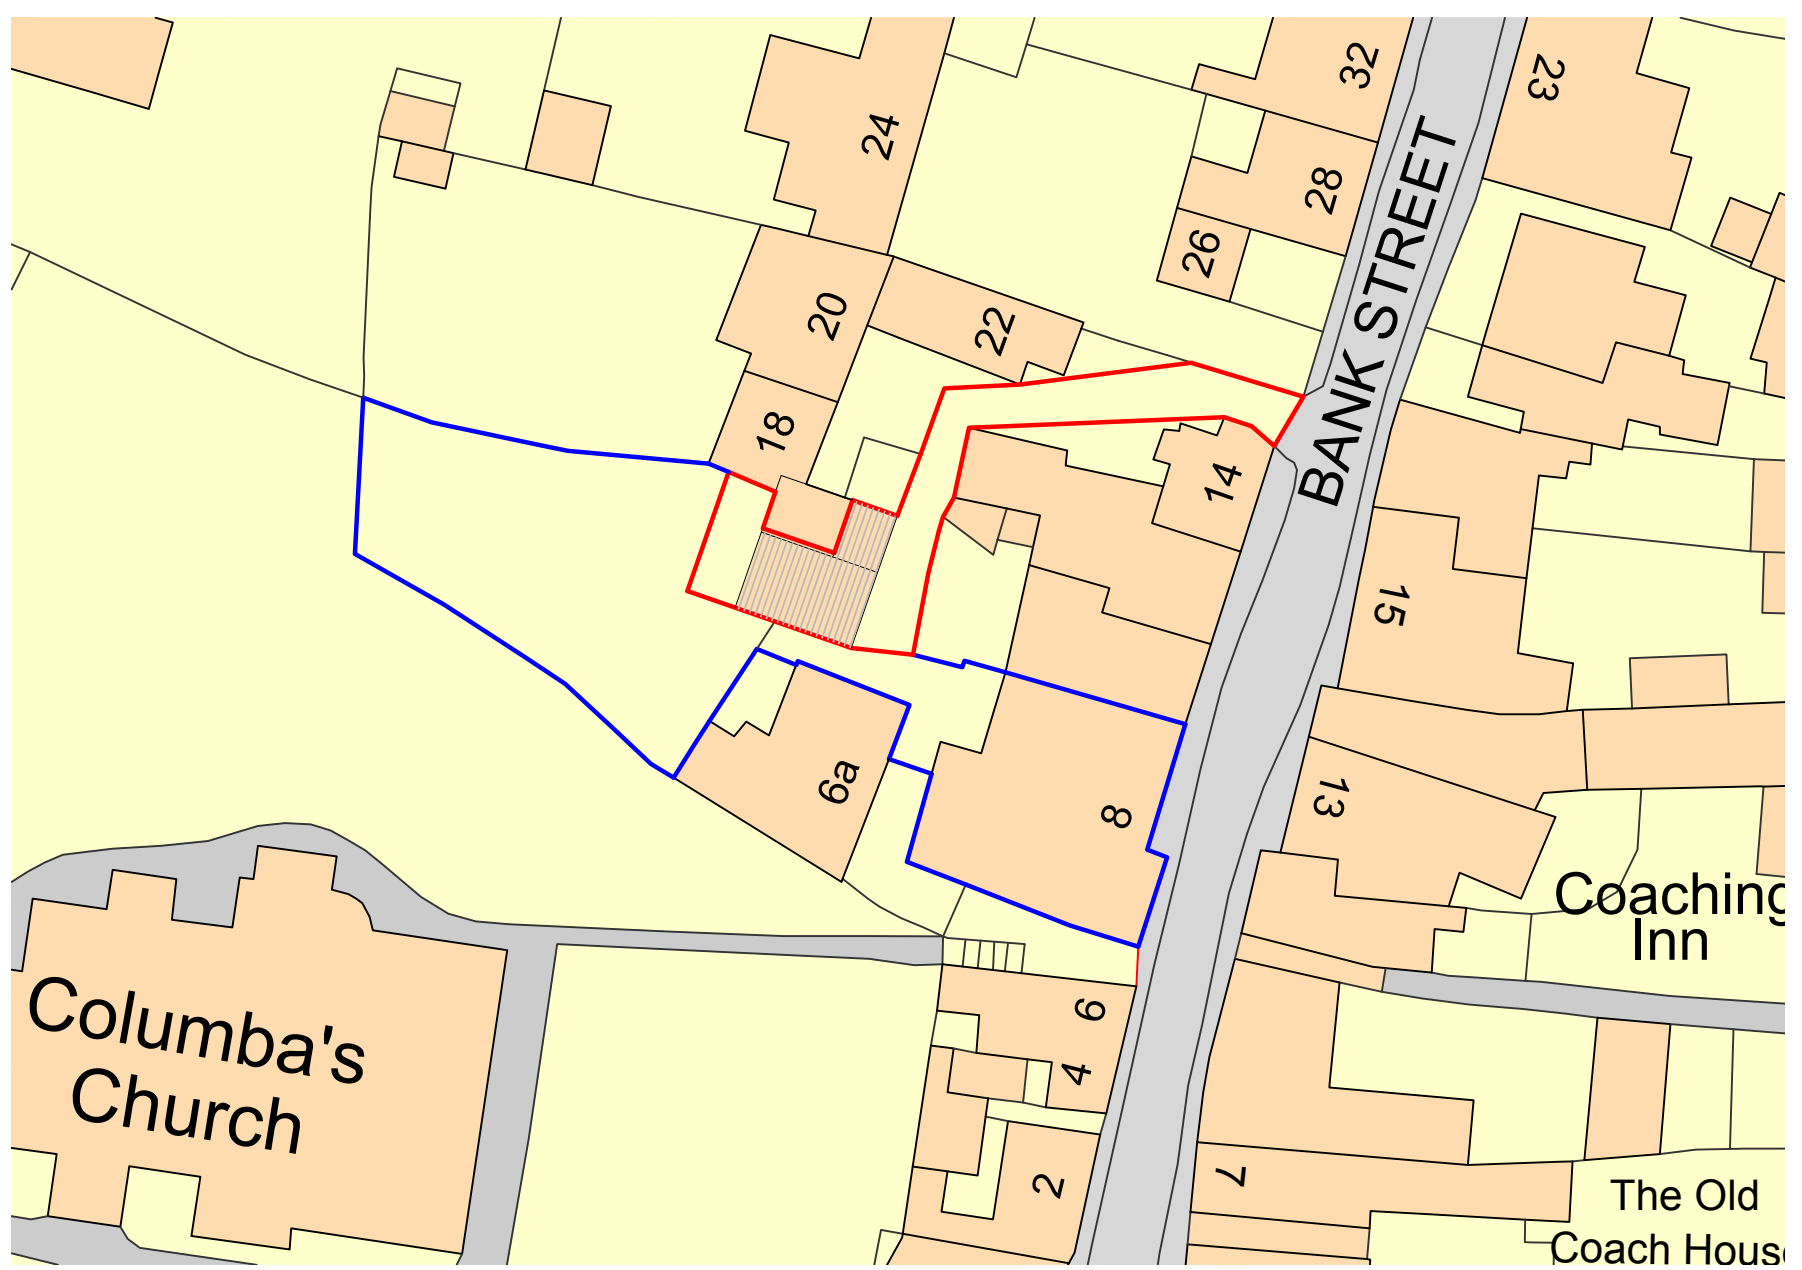

BLOCK PLAN 1:500

Rev	Date	Comment
A	11.07.23	Access route added to site plan



Chartered Building Surveyors  
 9 Penhale View  
 Cubert  
 Newquay  
 Cornwall,  
 TR8 5FW  
 Email: info@atlanticbuildingconsultants.co.uk  
 Tel: 01637 622304

Project  
 8 Bank Street  
 St Columb Major  
 TR9 6AU

Client  
 Mr A Julian

Drawing Title  
 Site and Location Plan  
 As Existing

Scale. As Shown @ A3

Drg No. ABC168-01A

File No. ABC168

Designed by	JDR	Drawn by	JDR
Date	Mar 2023	Rev	A

© This Drawing is the Copyright of Atlantic Building Consultants Ltd