




Contractors must check all dimensions on site. Only figured dimensions are to be worked from. Discrepancies are to be reported immediately.

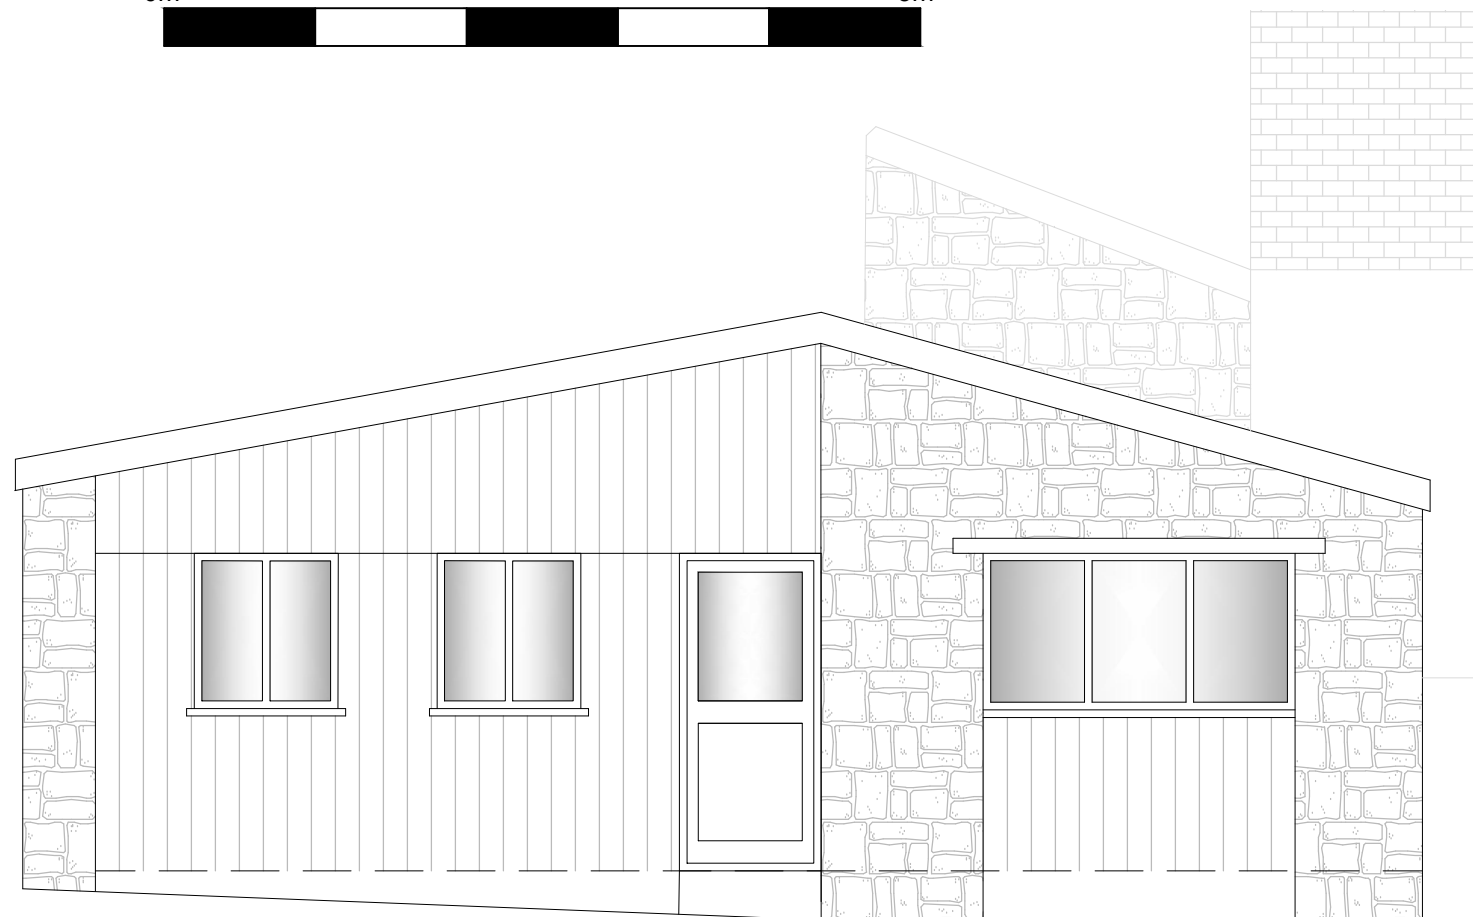

EAST ELEVATION

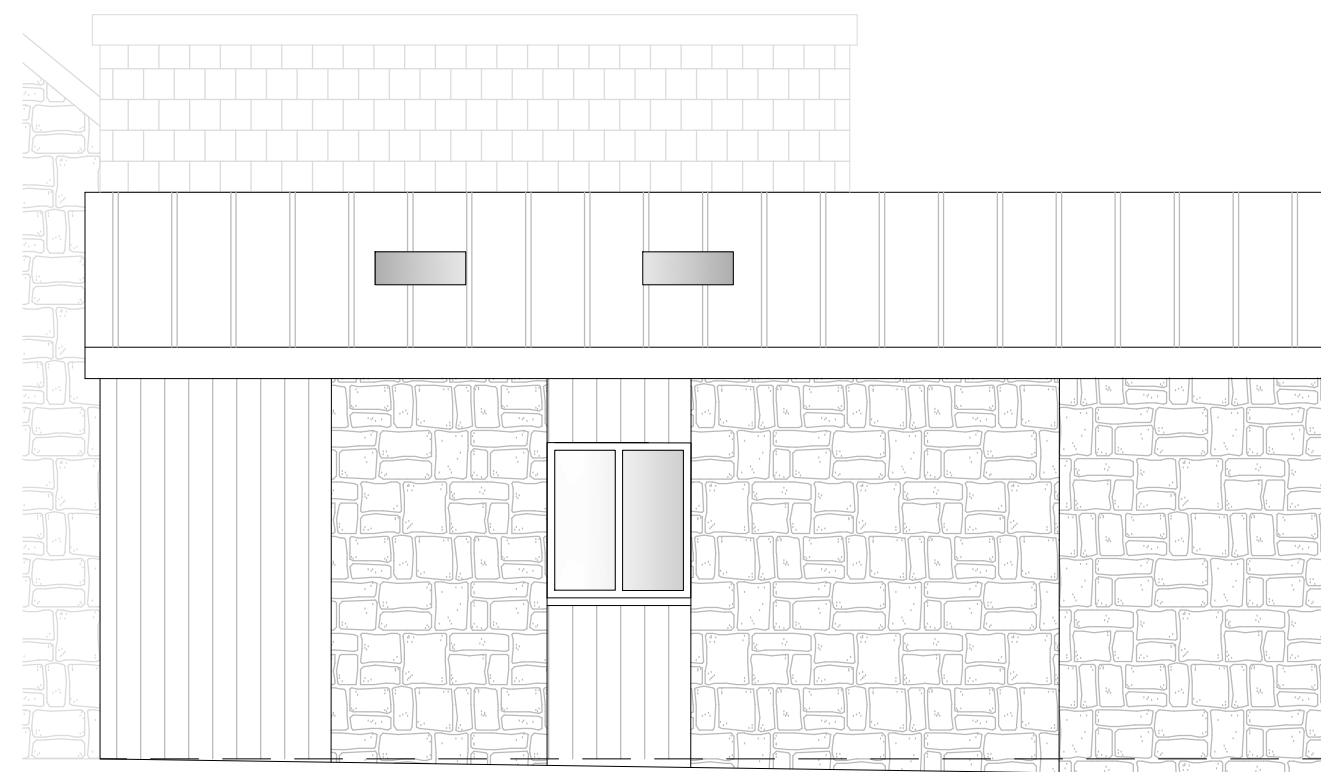

SOUTH ELEVATION

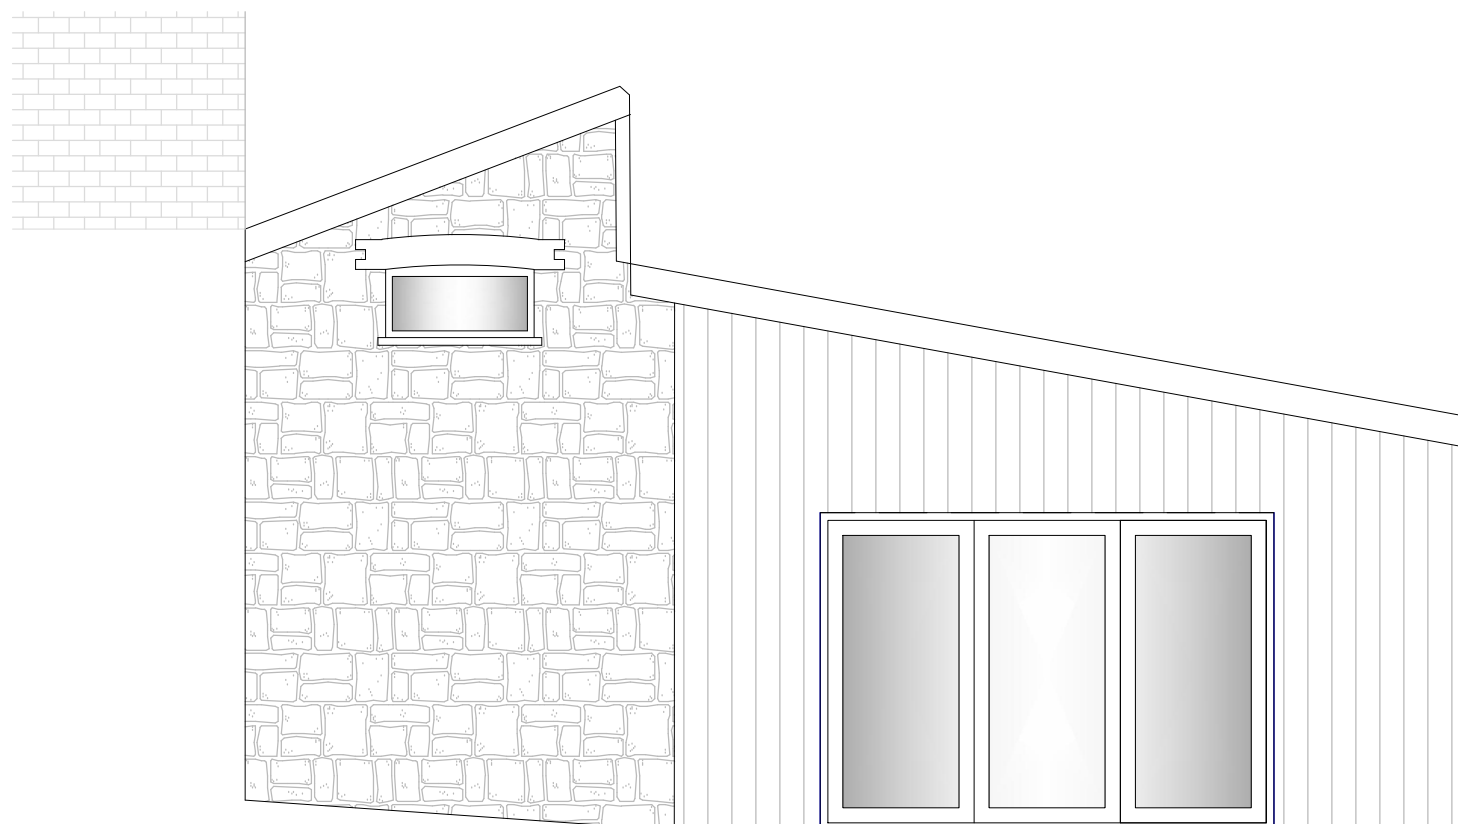

WEST ELEVATION

Materials

- Roof - Liquid plastic with standing seams
- Walls - Stone, painted render, timber cladding
- Windows/doors - Painted timber double glazed
- Rainwater goods - Cast iron effect uPVC

Rev	Date	Comment
A	16.06.23	Layouts altered



Chartered Building Surveyors
 9 Penhale View
 Cubert
 Newquay
 Cornwall,
 TR8 5FW
 Email: info@atlanticbuildingconsultants.co.uk
 Tel: 01637 622304

Project
 8 Bank Street
 St Columb Major
 TR9 6AU

Client
 Mr A Julian

Drawing Title
 Elevations
 As Proposed

Scale. As Shown @ A3

Drg No. ABC168-05A

File No. ABC168

Designed by	JDR	Drawn by	JDR
Date	Mar 2023	Rev	A

© This Drawing is the Copyright of Atlantic Building Consultants Ltd