



0m 5m




Contractors must check all dimensions on site. Only figured dimensions are to be worked from. Discrepancies are to be reported immediately.

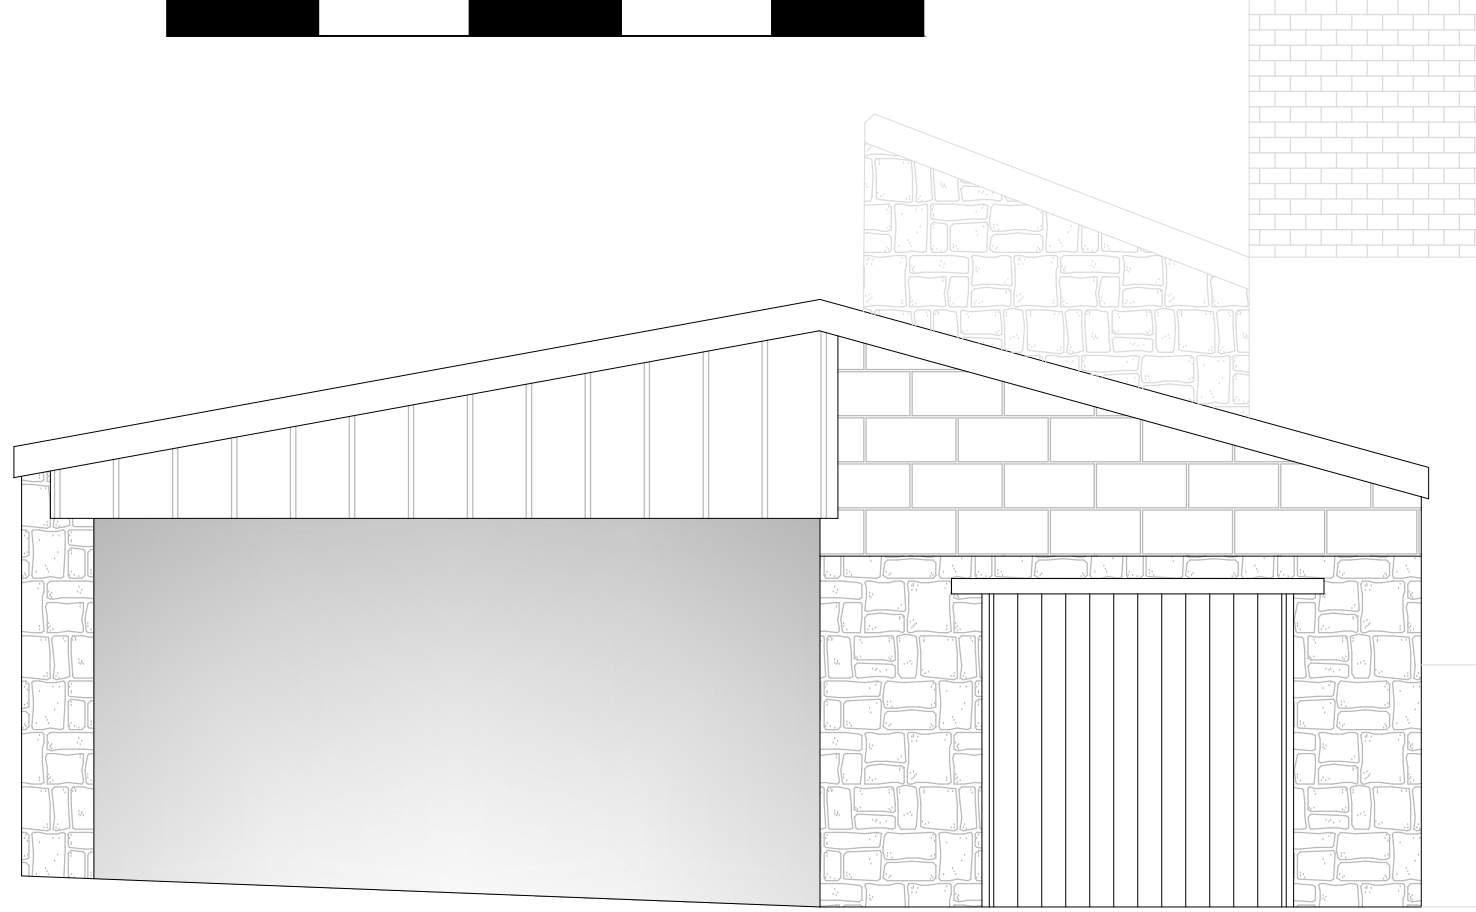

EAST ELEVATION

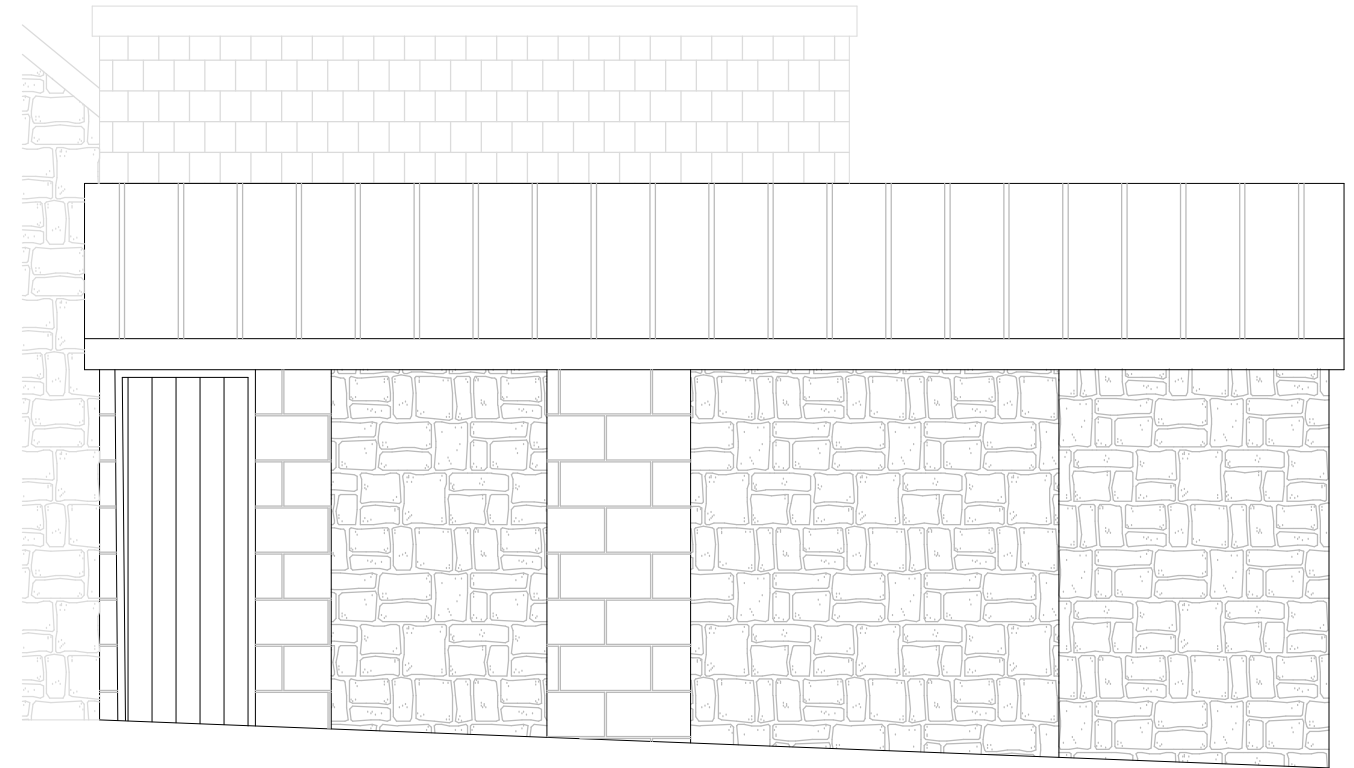

SOUTH ELEVATION

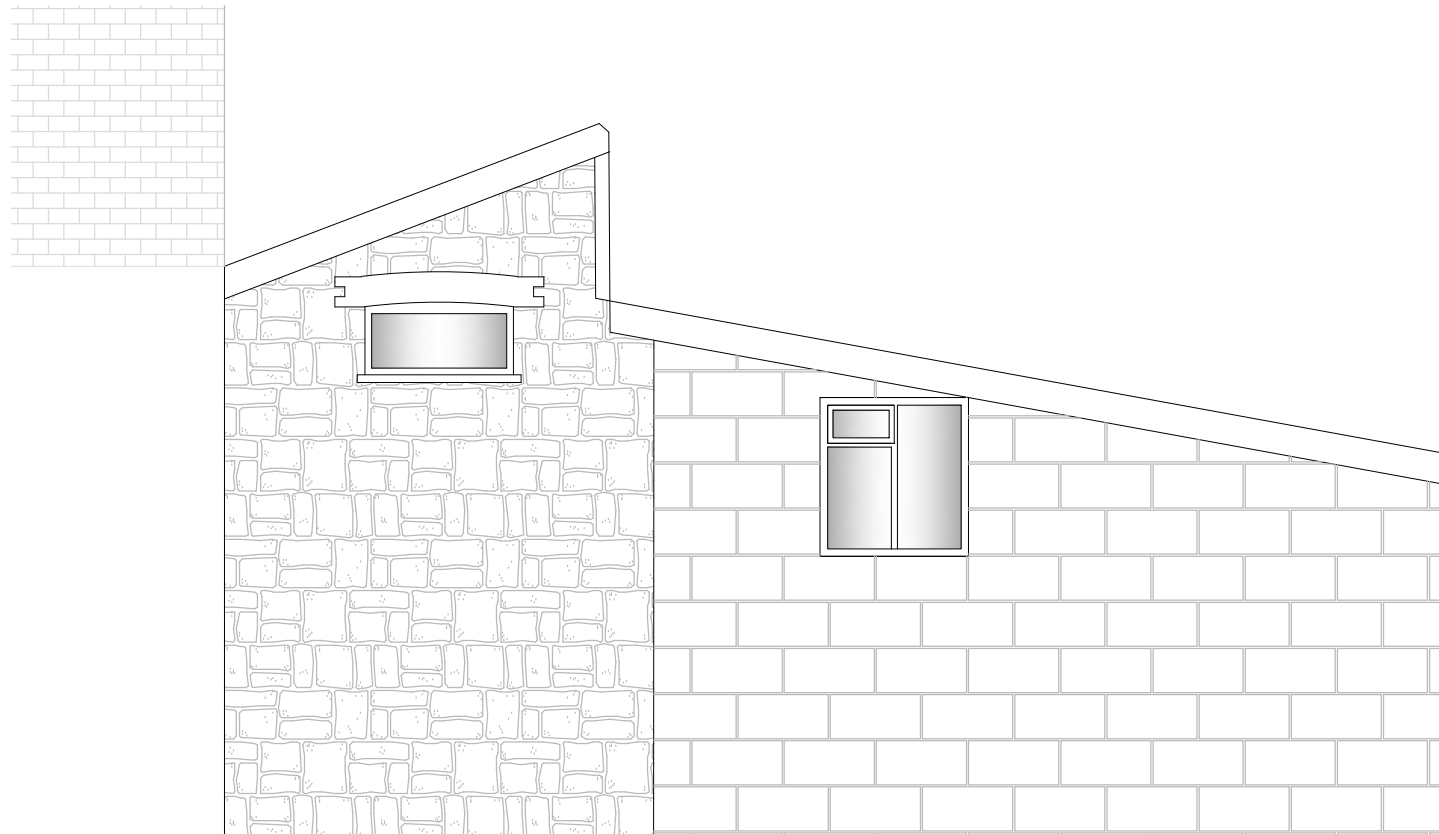

WEST ELEVATION

Rev	Date	Comment



Chartered Building Surveyors
 9 Penhale View
 Cubert
 Newquay
 Cornwall,
 TR8 5FW
 Email: info@atlanticbuildingconsultants.co.uk
 Tel: 01637 622304

Project
 8 Bank Street
 St Columb Major
 TR9 6AU

Client
 Mr A Julian

Drawing Title
 Elevations
 As Existing

Scale. As Shown @ A3

Drg No. ABC168-03

File No. ABC168

Designed by	JDR	Drawn by	JDR
Date	Mar 2023	Rev	

© This Drawing is the Copyright of Atlantic Building Consultants Ltd