



Ground Floor Plan  
1:50

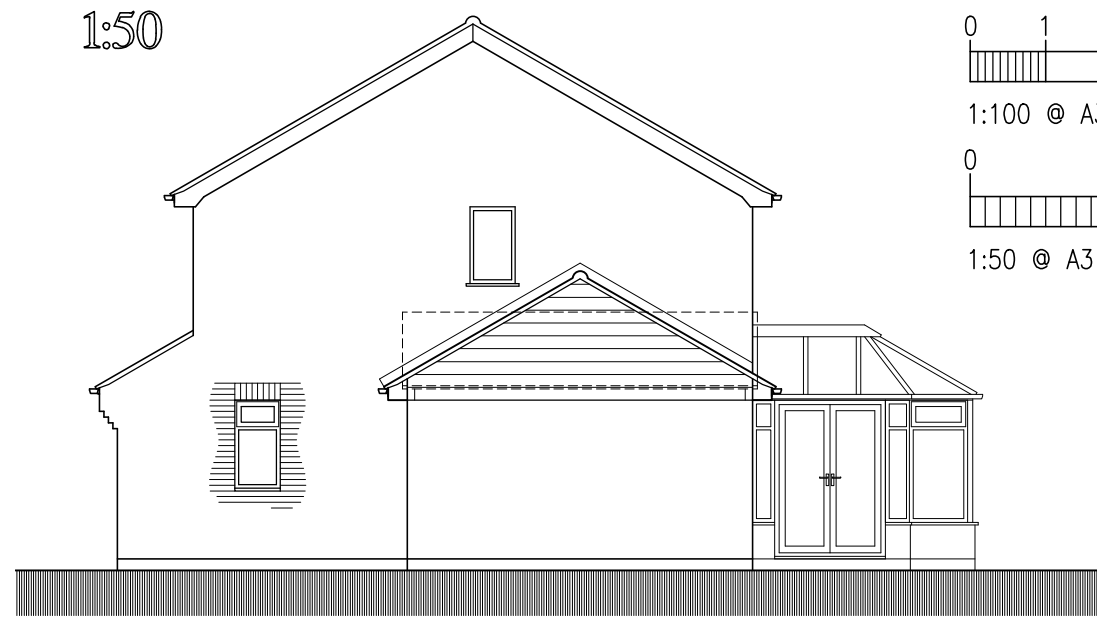

Front Elevation  
1:50

Rear Elevation

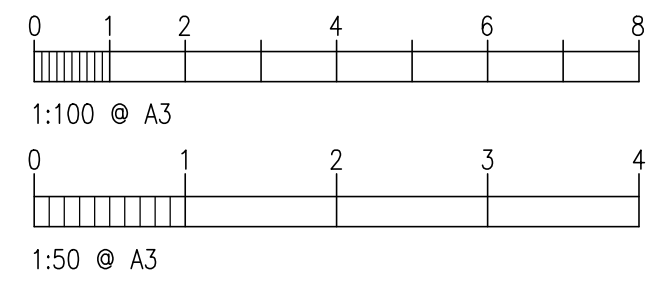

Side Elevation

- External Material Schedule
- Roof  
Tile to match existing
  - Gable Wall  
Weatherboard – dark brown or black

Project: Proposed Alterations  
16 Cherry Tree Close  
Everton  
Hampshire

Drwg: Planning Application  
Proposed Plans & Elevations

Client: Mr & Mrs Bell

**Task Building Design**

31 Shorefield Way, Milford on Sea, Hants S041 0RW  
T: 01590 642244  
Email mark.bailey4@btconnect.com

Scale: 1:100 & 1:50	Date: Jul 2023
DRG. No. TBD/23/1283/03	Rev. P