

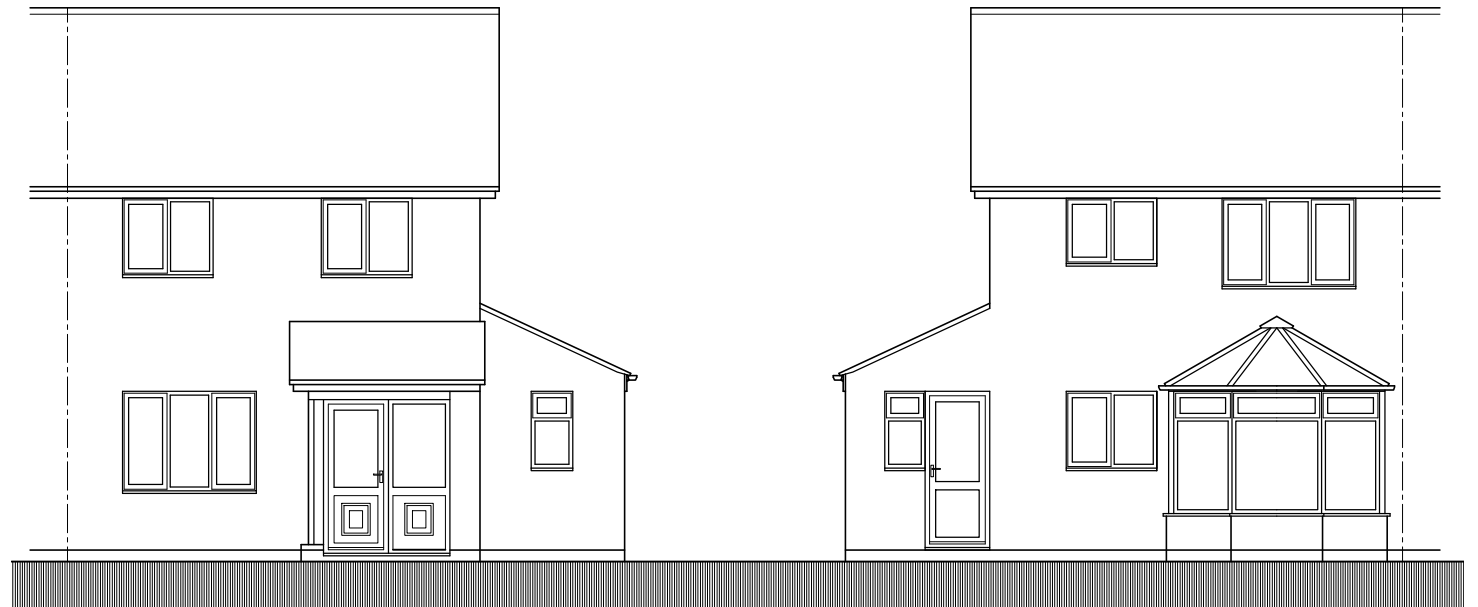


Ground Floor Plan
1:50

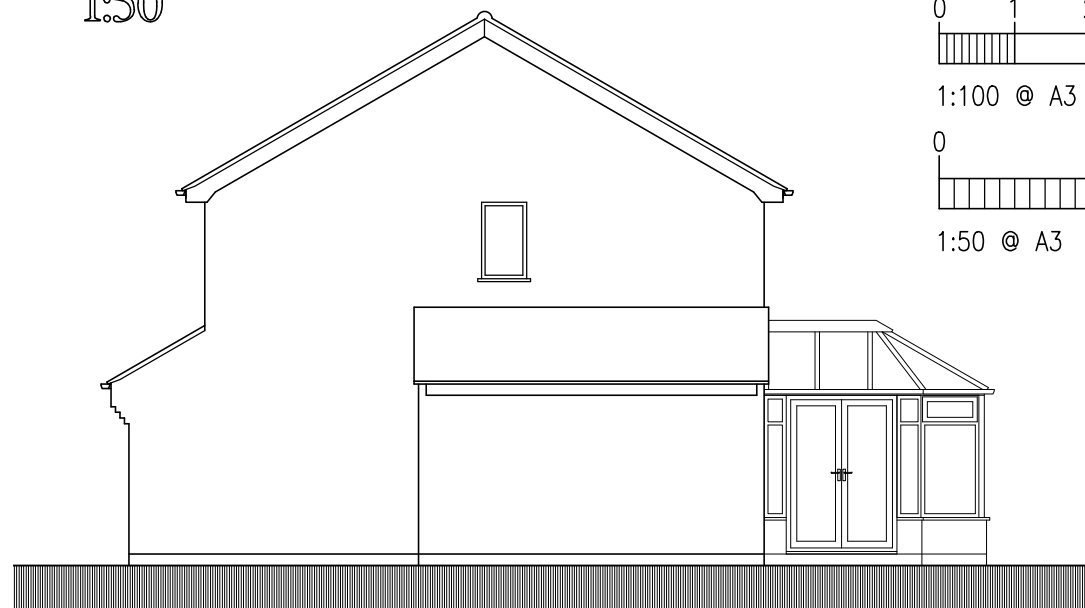

Front Elevation
1:50

Rear Elevation

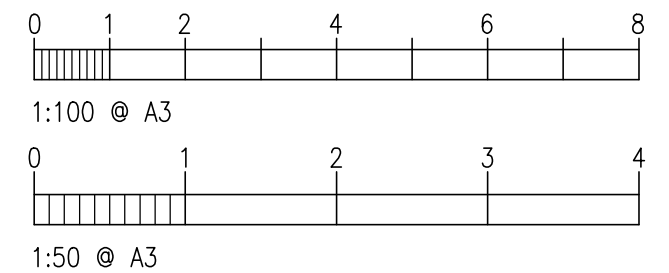

Side Elevation

Project: Proposed Alterations
16 Cherry Tree Close
Everton
Hampshire

Drwg: Planning Application
Existing Plans & Elevations

Client: Mr & Mrs Bell

Task Building Design

31 Shorefield Way, Milford on Sea, Hants S041 0RW
T: 01590 642244

Email mark.bailey4@btconnect.com

Scale: 1:100 & 1:50 Date: Jul 2023

DRG. No. TBD/23/1283/02 Rev. P