

Project MOOREHEN LAKE -  
REPAIRS AND IMPROVEMENTS  
Client M. L. McEwen M. Roberts

**Robin Howe  
& Associates**

Title Floor Plan/Elevations  
'AS EXISTING'


Scale 1:50 (AT A3)

Drawn AD


Date July 2021

Drawing No. \_\_\_\_\_


Revisions

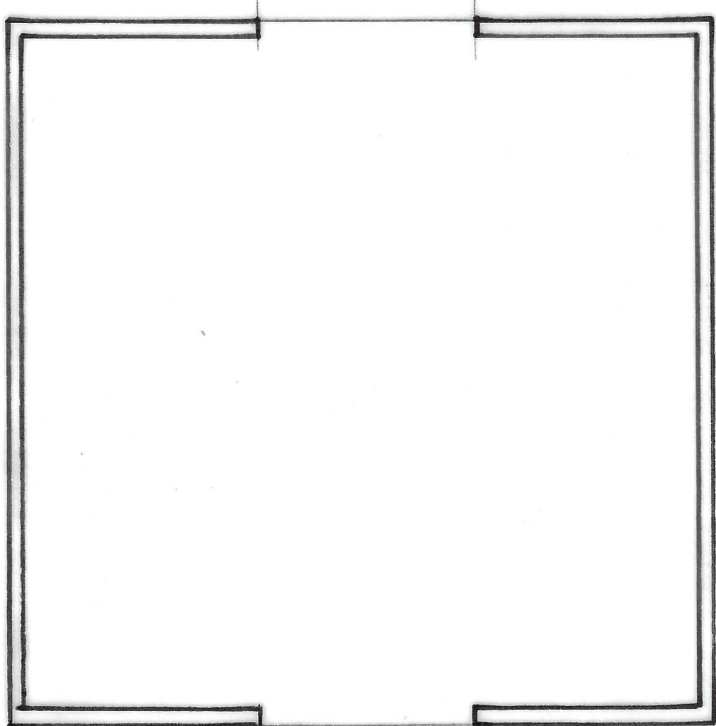


FLOOR PLAN.

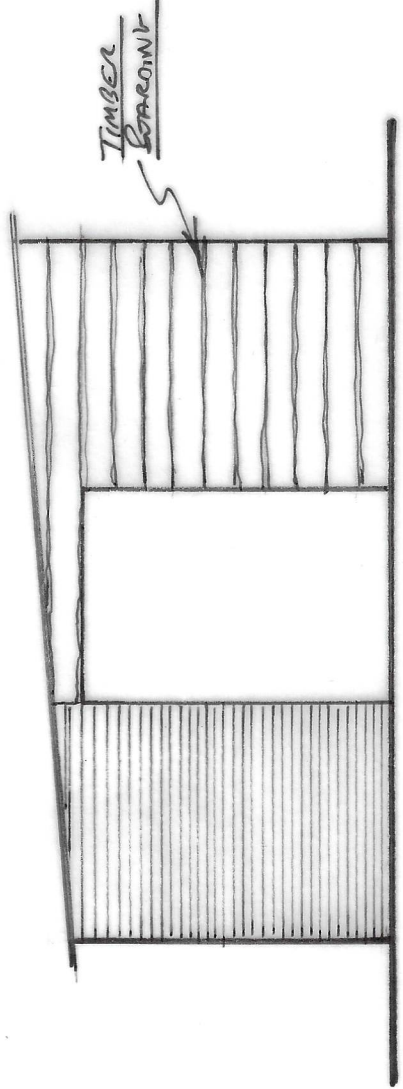


SIDE ELEVATION

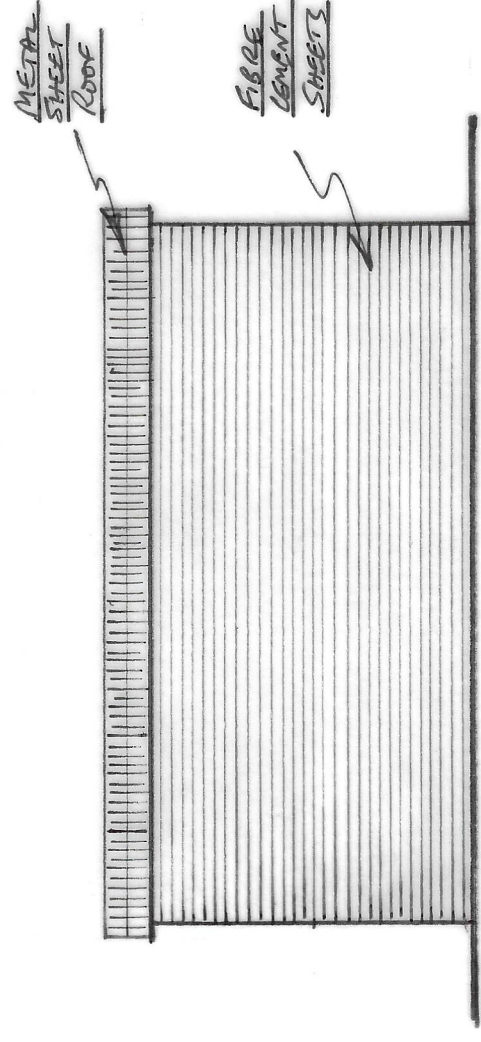

REAR ELEVATION

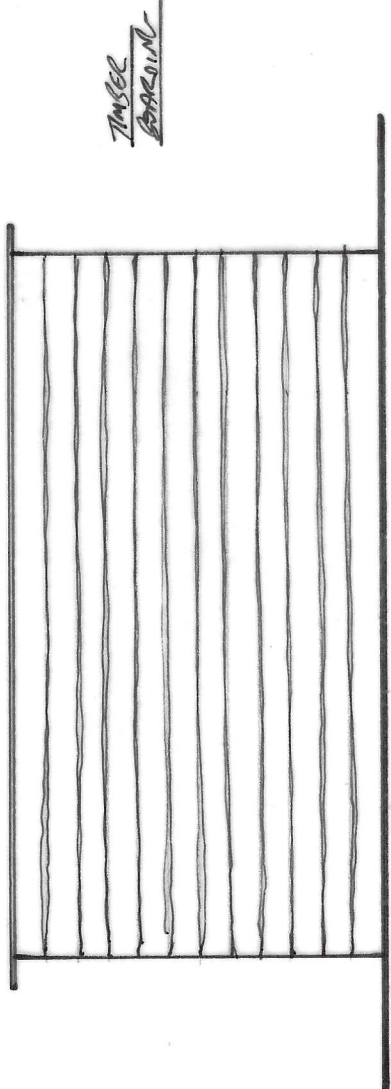

FRONT ELEVATION.

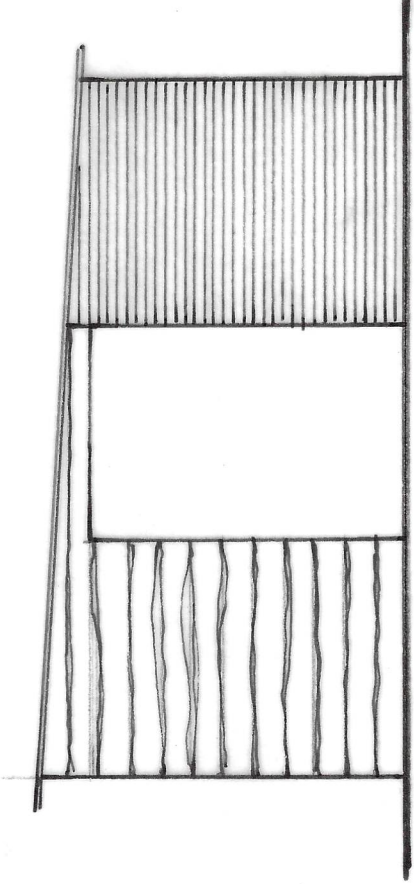

SIDE ELEVATION.