



Notes

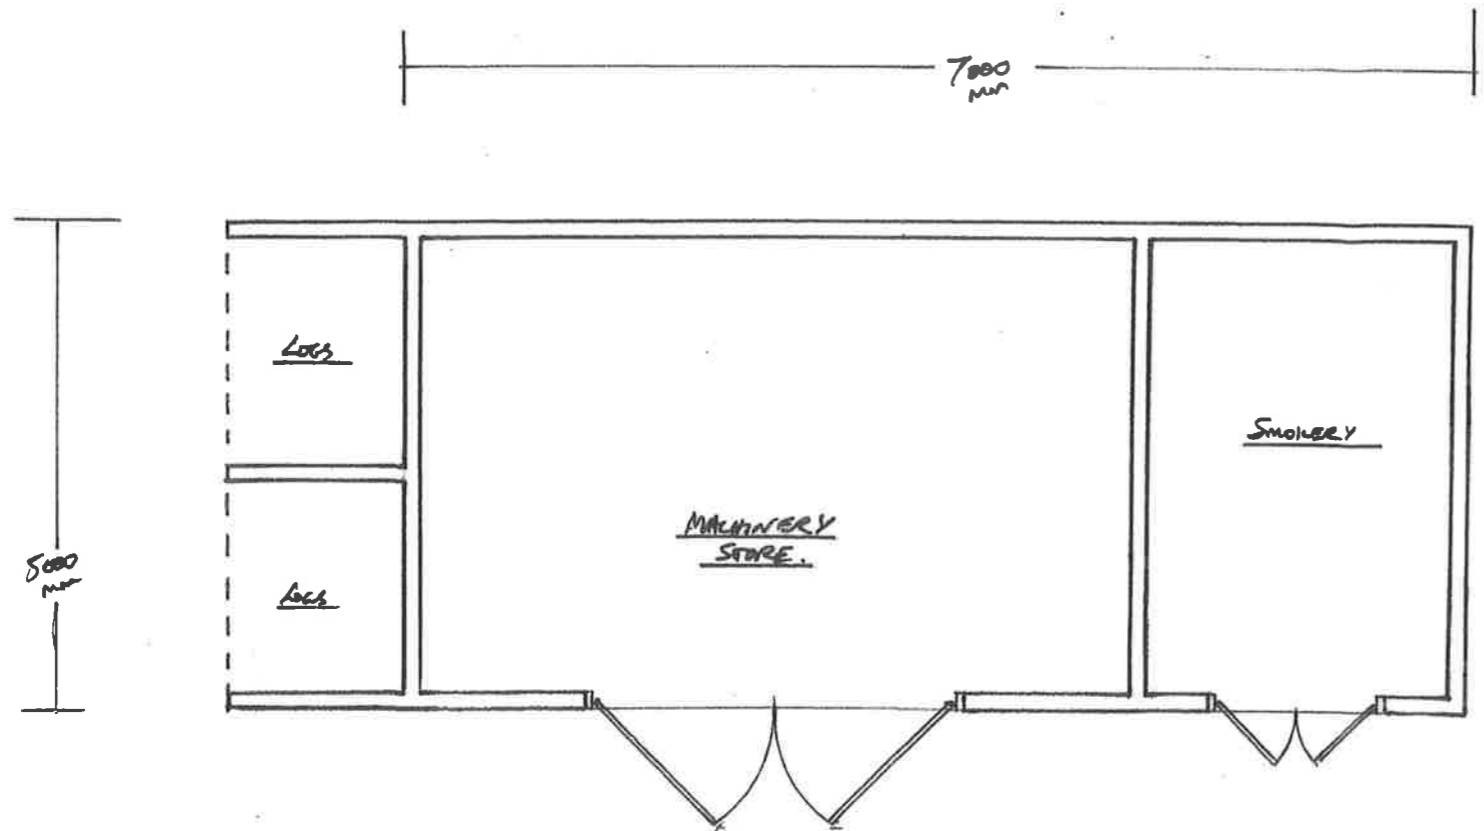

FLOOR PLAN.



EXISTING STORE

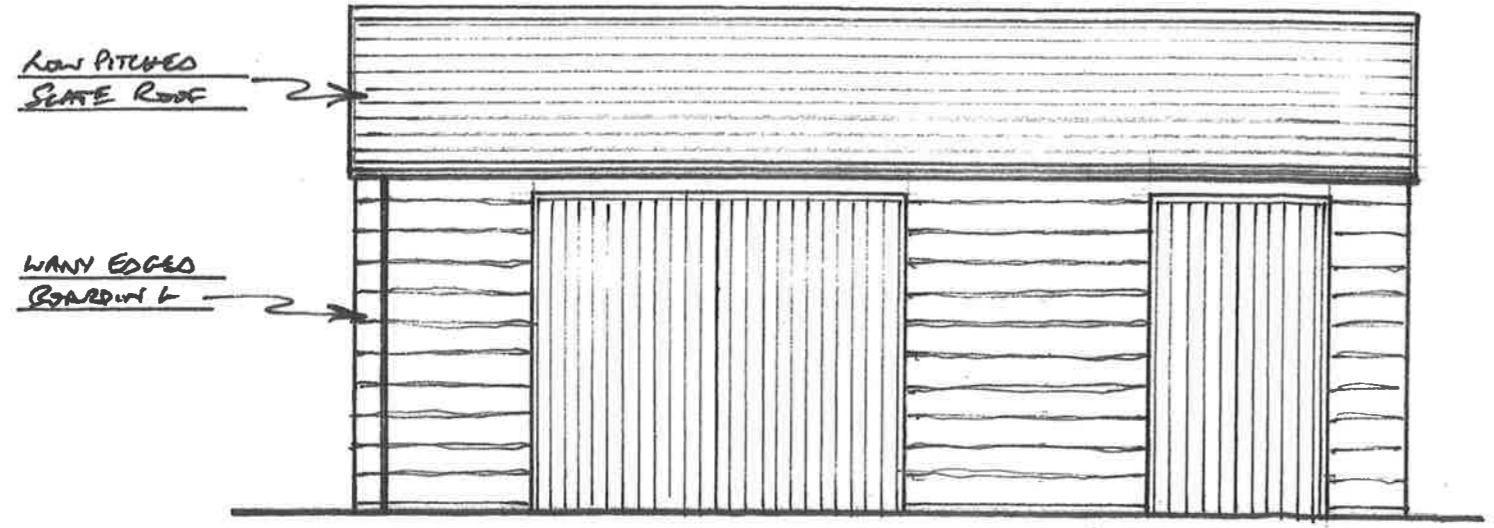

FRONT ELEVATION.

Project MORRIS LANE -
REPAIRMENT STORE/WORKSHOP

Client MR & MRS M. ROGERS

**Robin Howe
& Associates**

Title Floor Plan / ELEVATION
PROPOSED

Scale 1:50

Drawn ROD

Date July 2021

Drawing No. 682/A

Revisions	
✓	