



FLOOR PLAN.

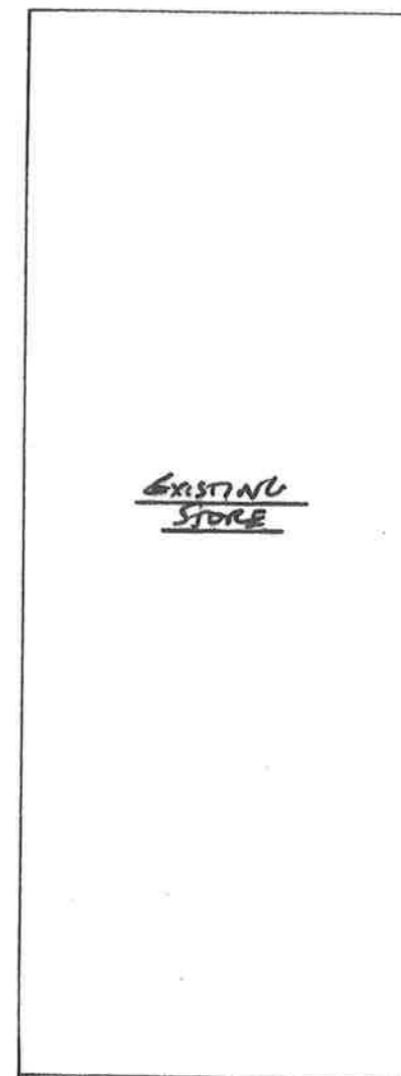

EXISTING STORE

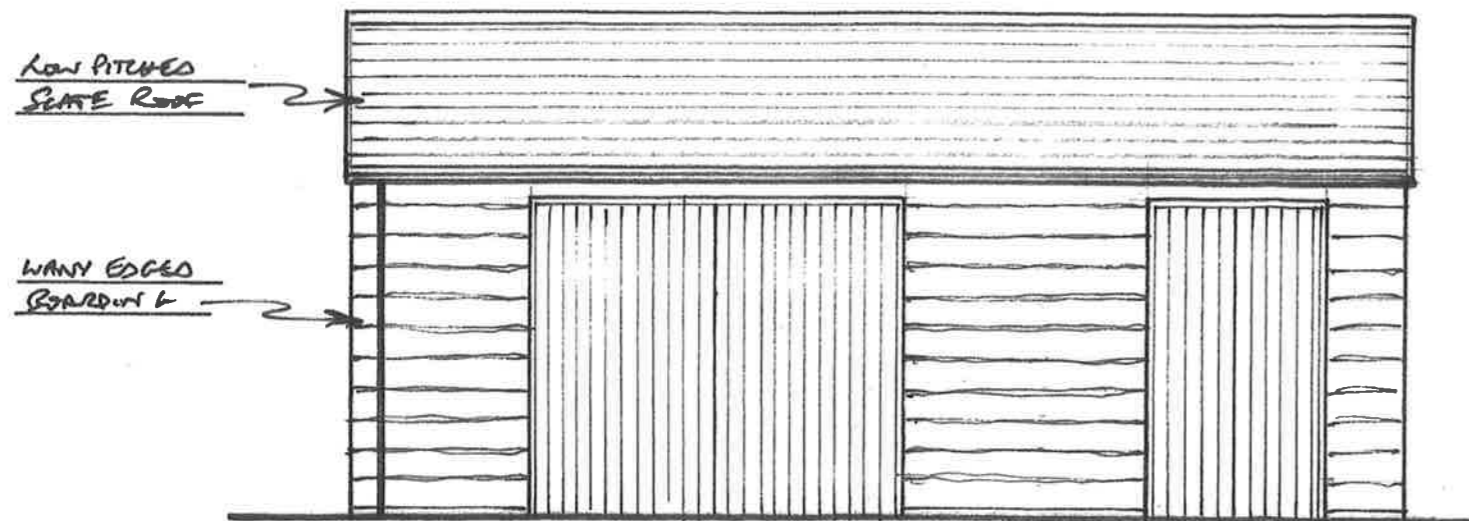

FRONT ELEVATION.

Notes

Project MODRIVEN LAKE - REPLACEMENT STORE/WORKSHOP

Client MR & MRS M. ROBES

Robin Howe & Associates

Title FLOOR PLAN / ELEVATION PROPOSED

Scale 1:50

Drawn RHP

Date JULY 2021

Drawing No. 682/A

Revisions	