


Block Plan 1:500

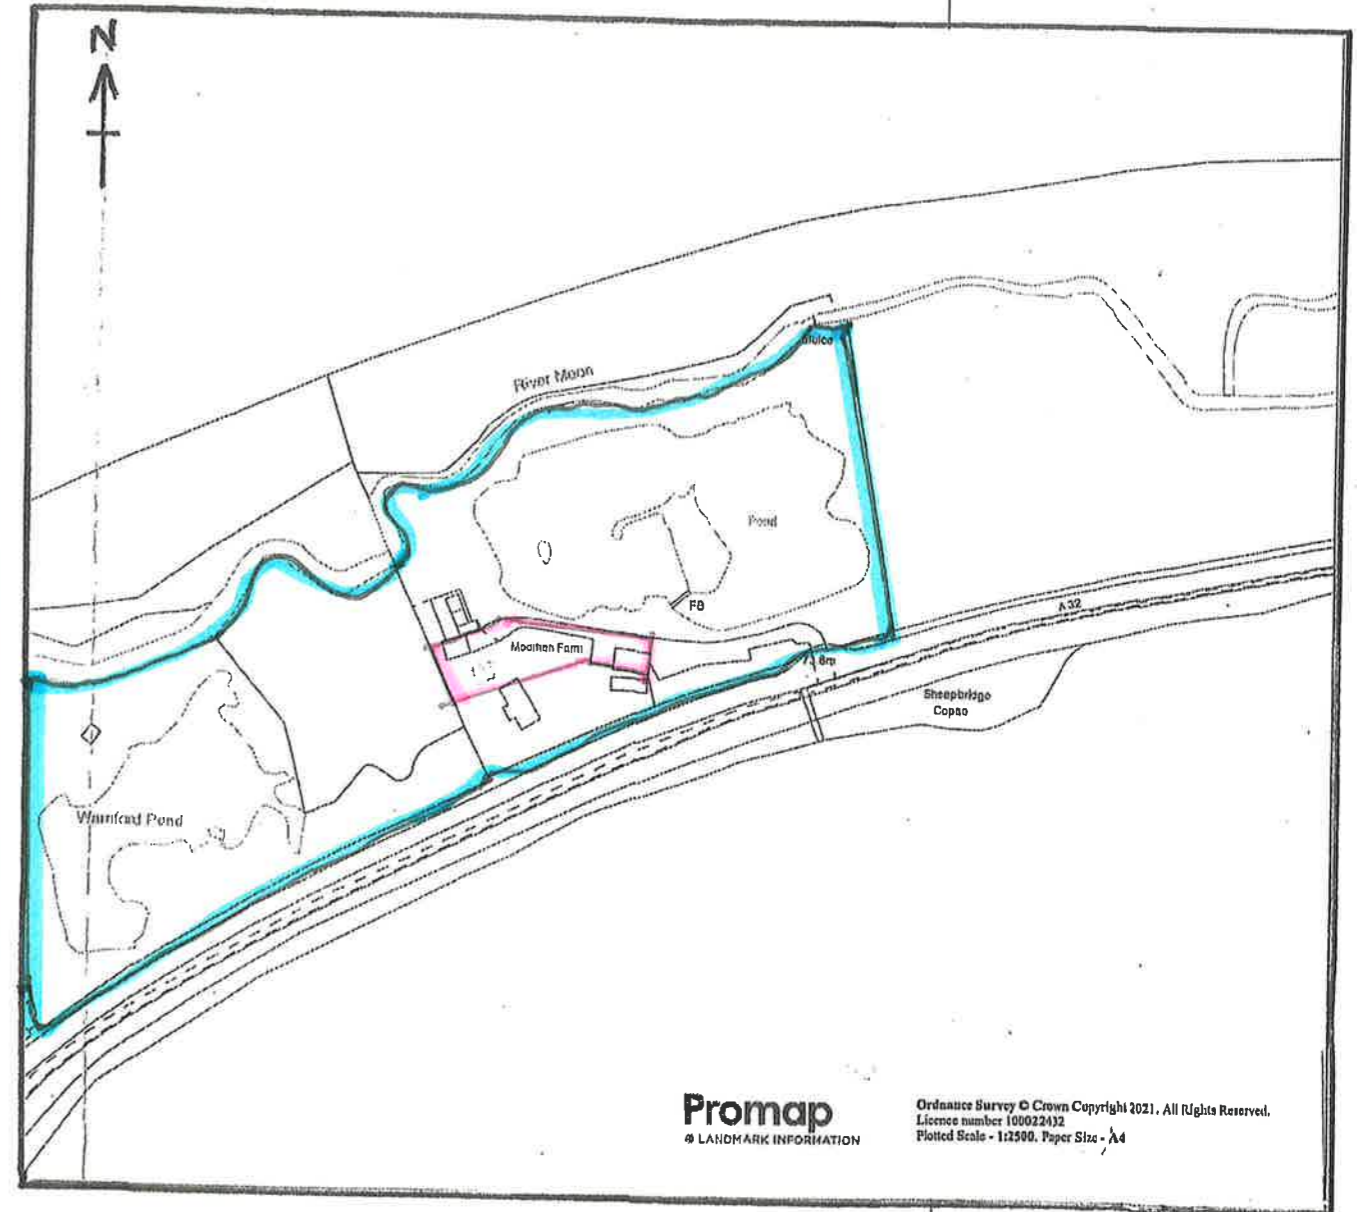

Site Plan - 1:2500

Notes

Project MOORHEN LAKE - REPLACEMENT STORE / WORKSIDE

Client MR & MRS M. ROGERS

Robin Howe & Associates

Title SITE PLAN
Block Plan

Scale 1:2500 / 1:500

Drawn RWD

Date November 2021

Drawing No. R 682

Revisions	