
 


Notes

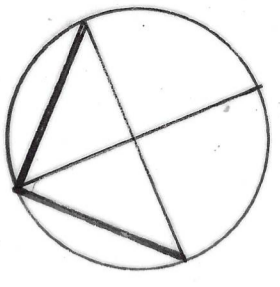

Project MORRISON LANE -
REPAIRMENT STUDY/WORKING

Client MIC & MRS M. ROGERS

Robin Howe
& Associates


Title Floor Plan / ELEVATIONS
PROPOSED

Scale 1:50




Drawn ROD

Date JULY 2001

Revisions	

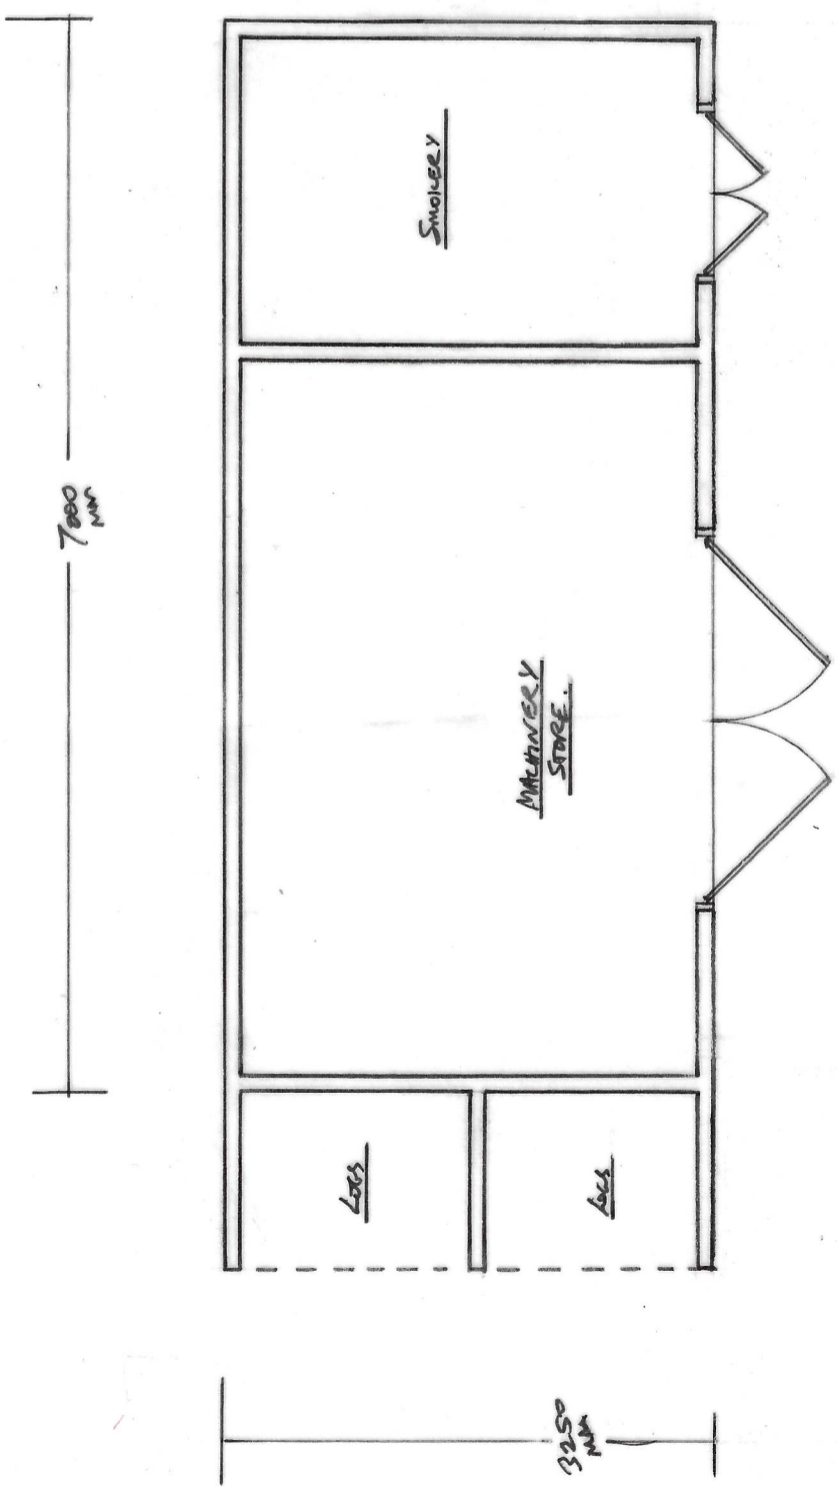

FLOOR PLAN

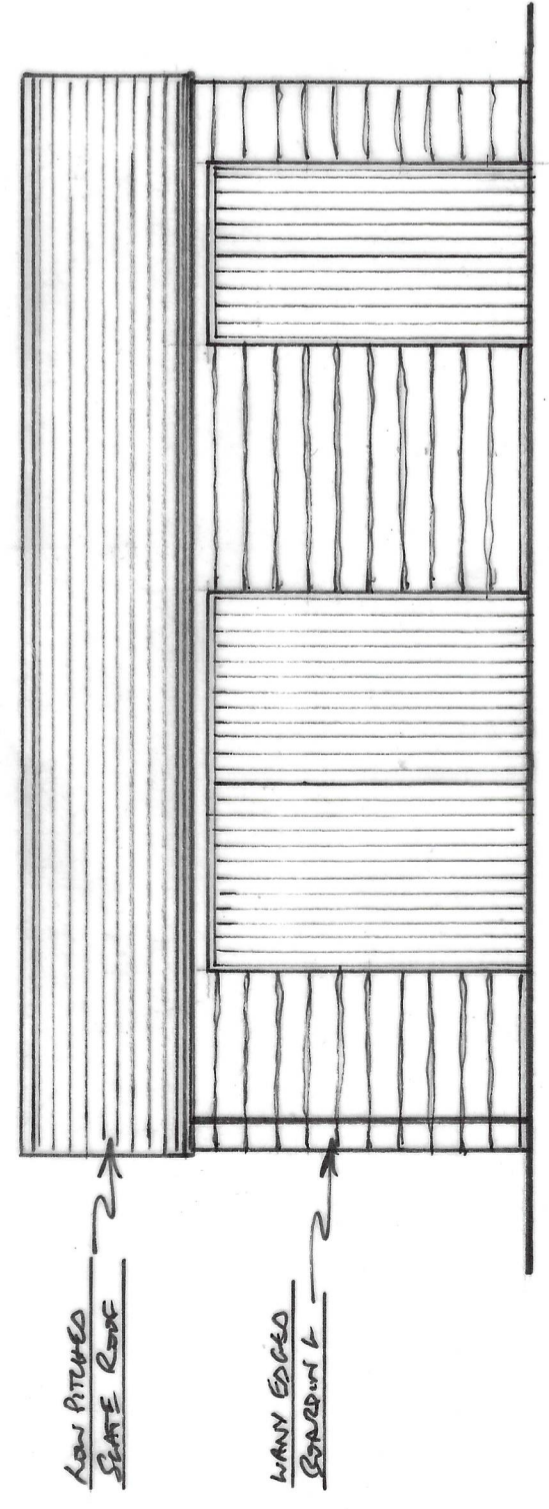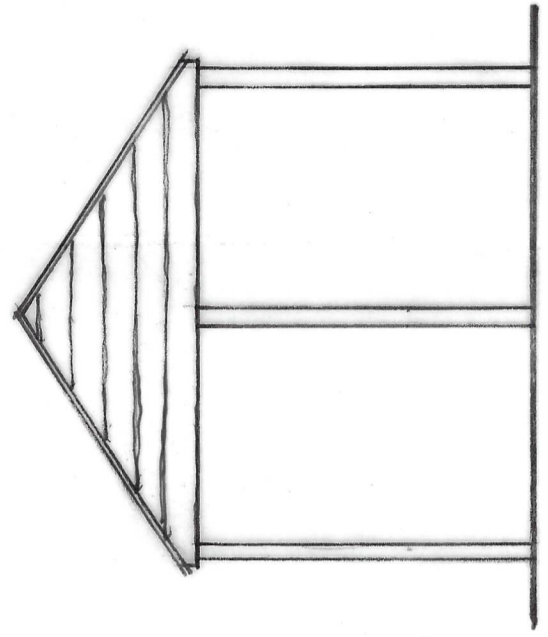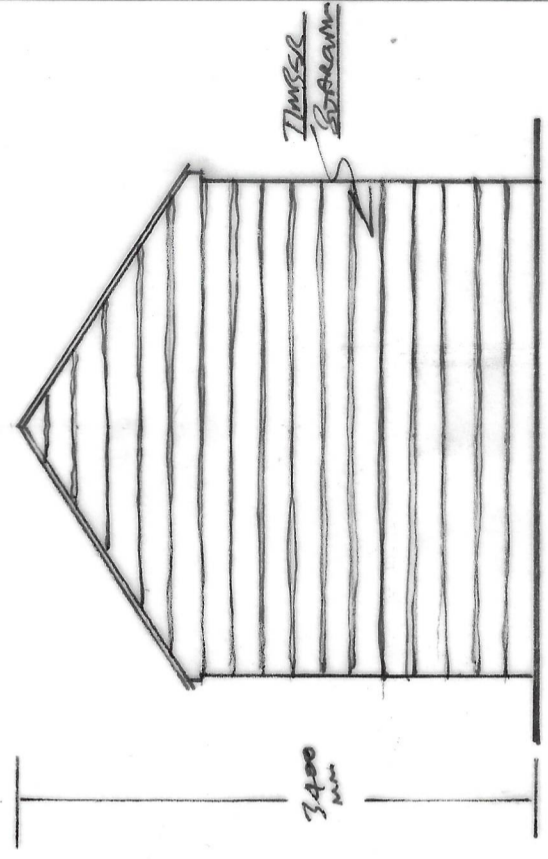

FRONT ELEVATION