



SITE PLAN  
1:200

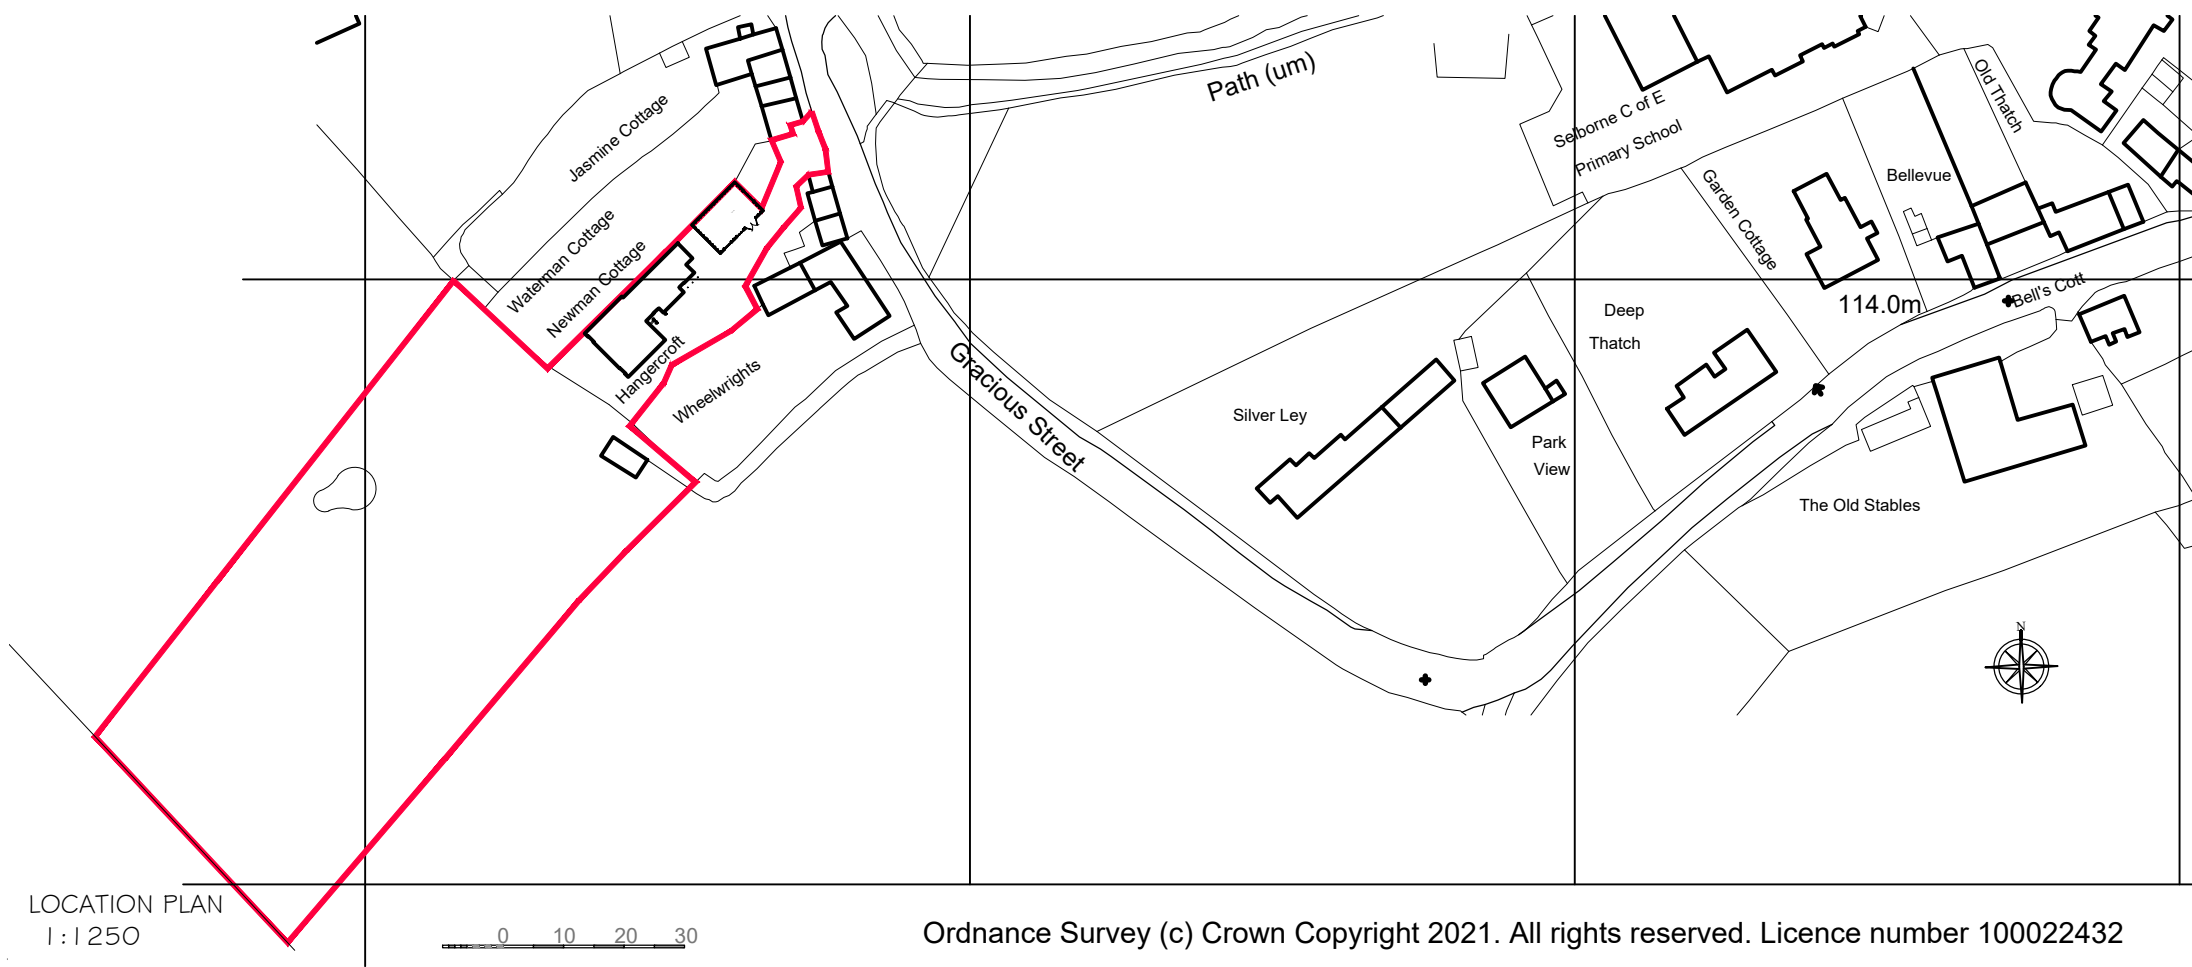

LOCATION PLAN  
1:1250

 

Ordnance Survey (c) Crown Copyright 2021. All rights reserved. Licence number 100022432

REVISIONS

**Maurice Phillips Partnership**

Chartered Architects, Landscape Consultants, Project Managers

**Chiltern House,**  
114 Severalls Avenue, Chesham,  
Buckinghamshire, HP5 3EL

**Tel: 01494 793777**

E-mail: admin@mpparchitects.co.uk

Project  
HANGERCROFT PADDOCK  
GRACIOUS STREET

Client  
Mr and Mrs J Butcher

Title  
PROPOSED WILDLIFE POND  
SITE AND LOCATION PLAN

Scale 1:500 and  
1:1250 at A3

Date  
July 2023

Drawing No. Revision:

1354 : 10