

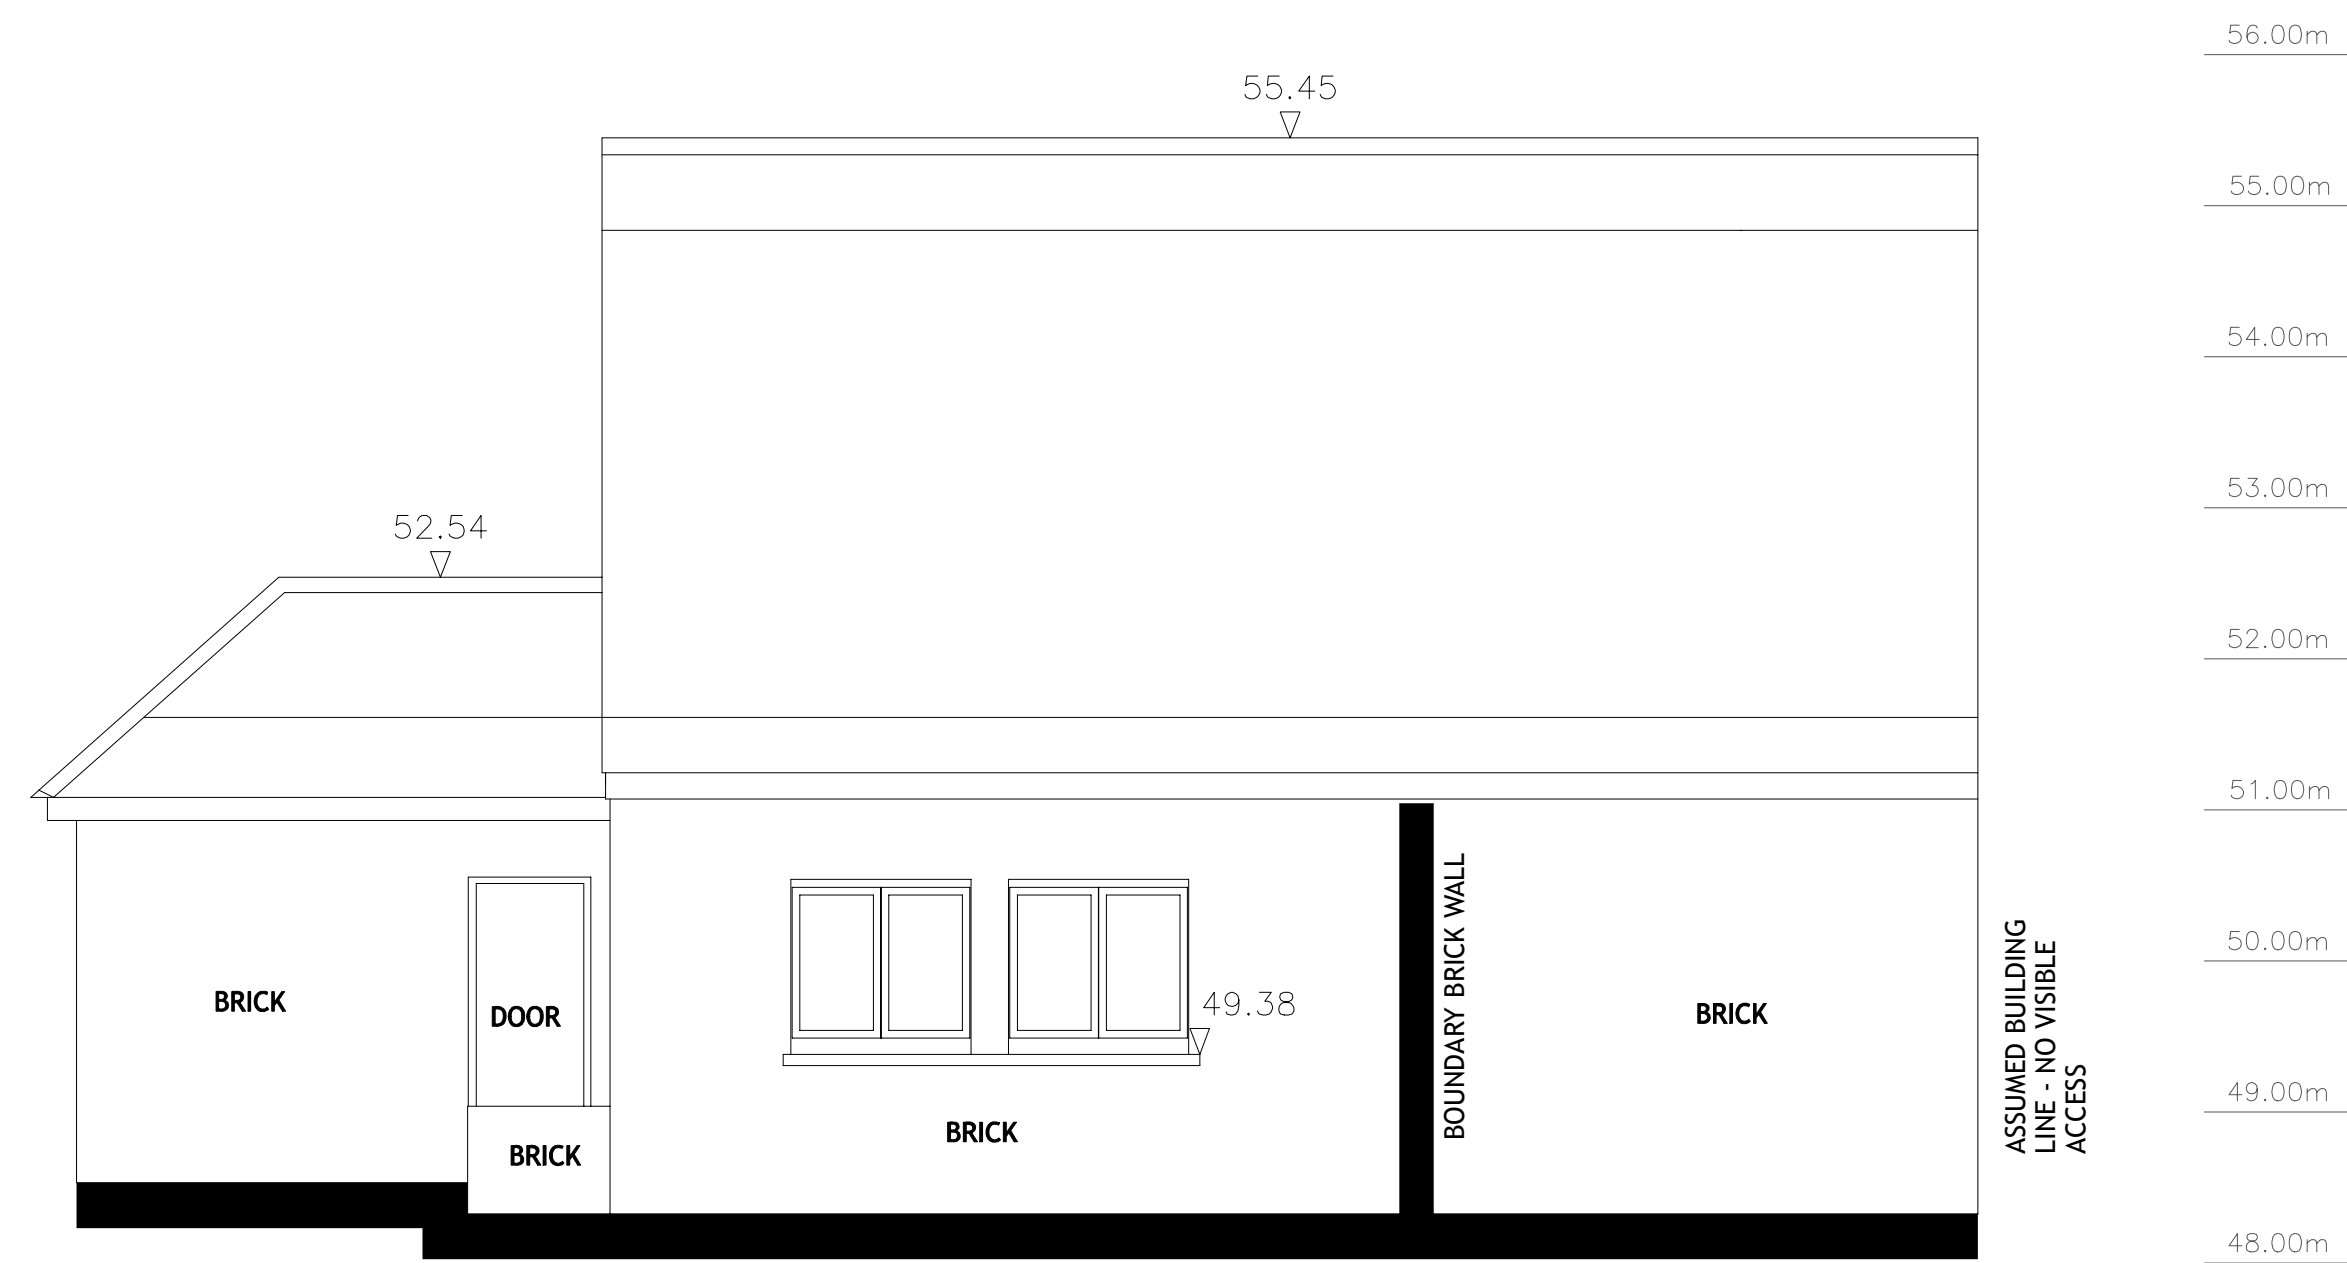



FRONT ELEVATION

 

RIGHT FLANK ELEVATION

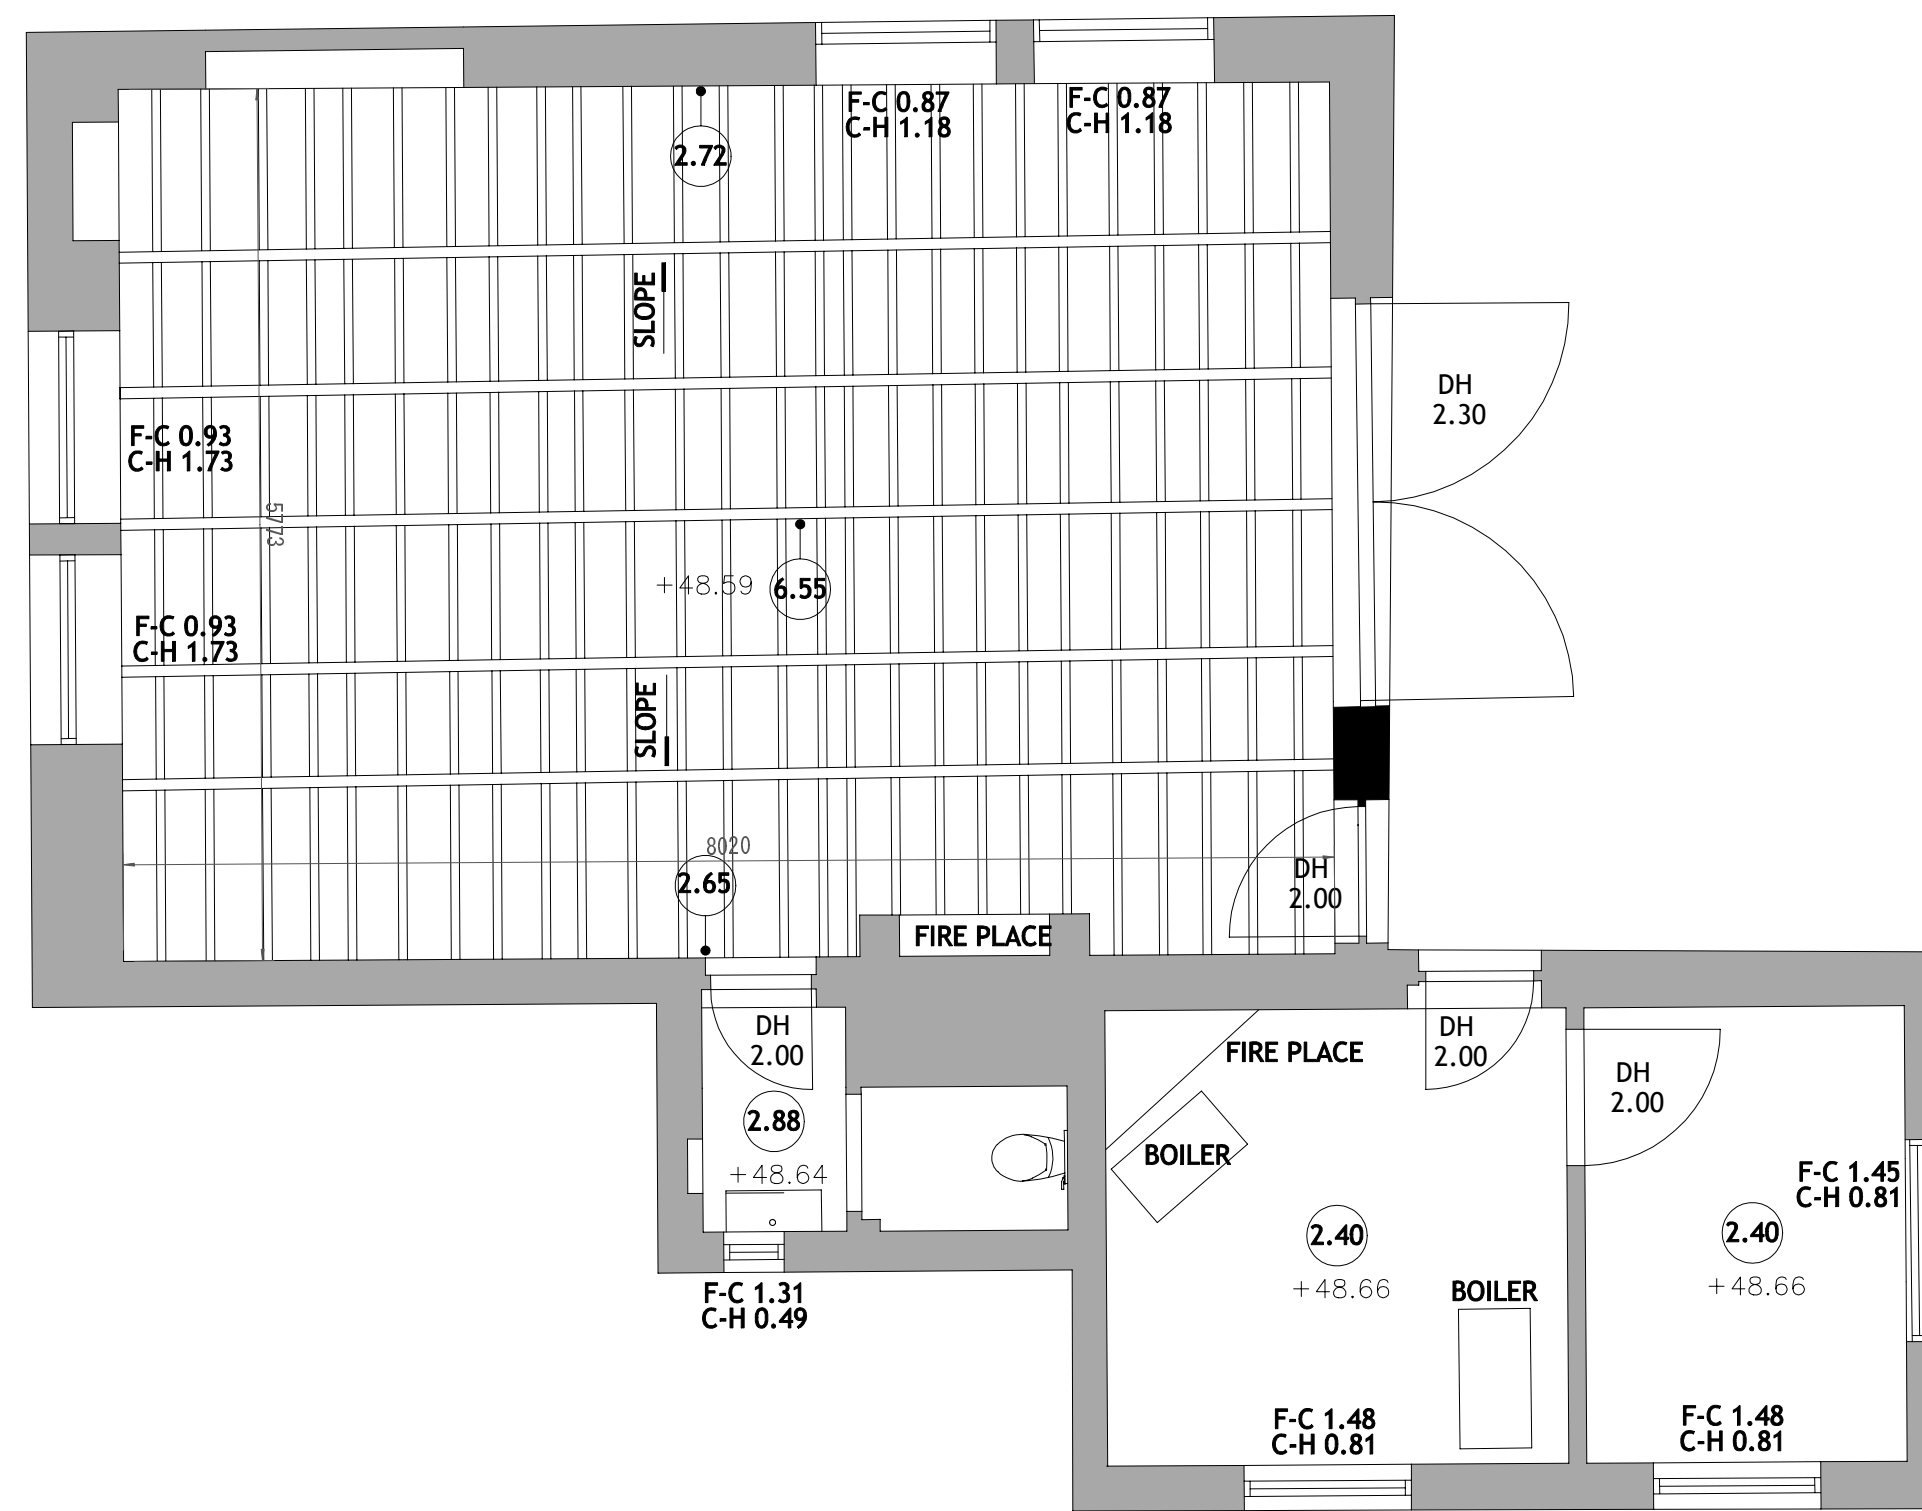

FLOOR PLAN

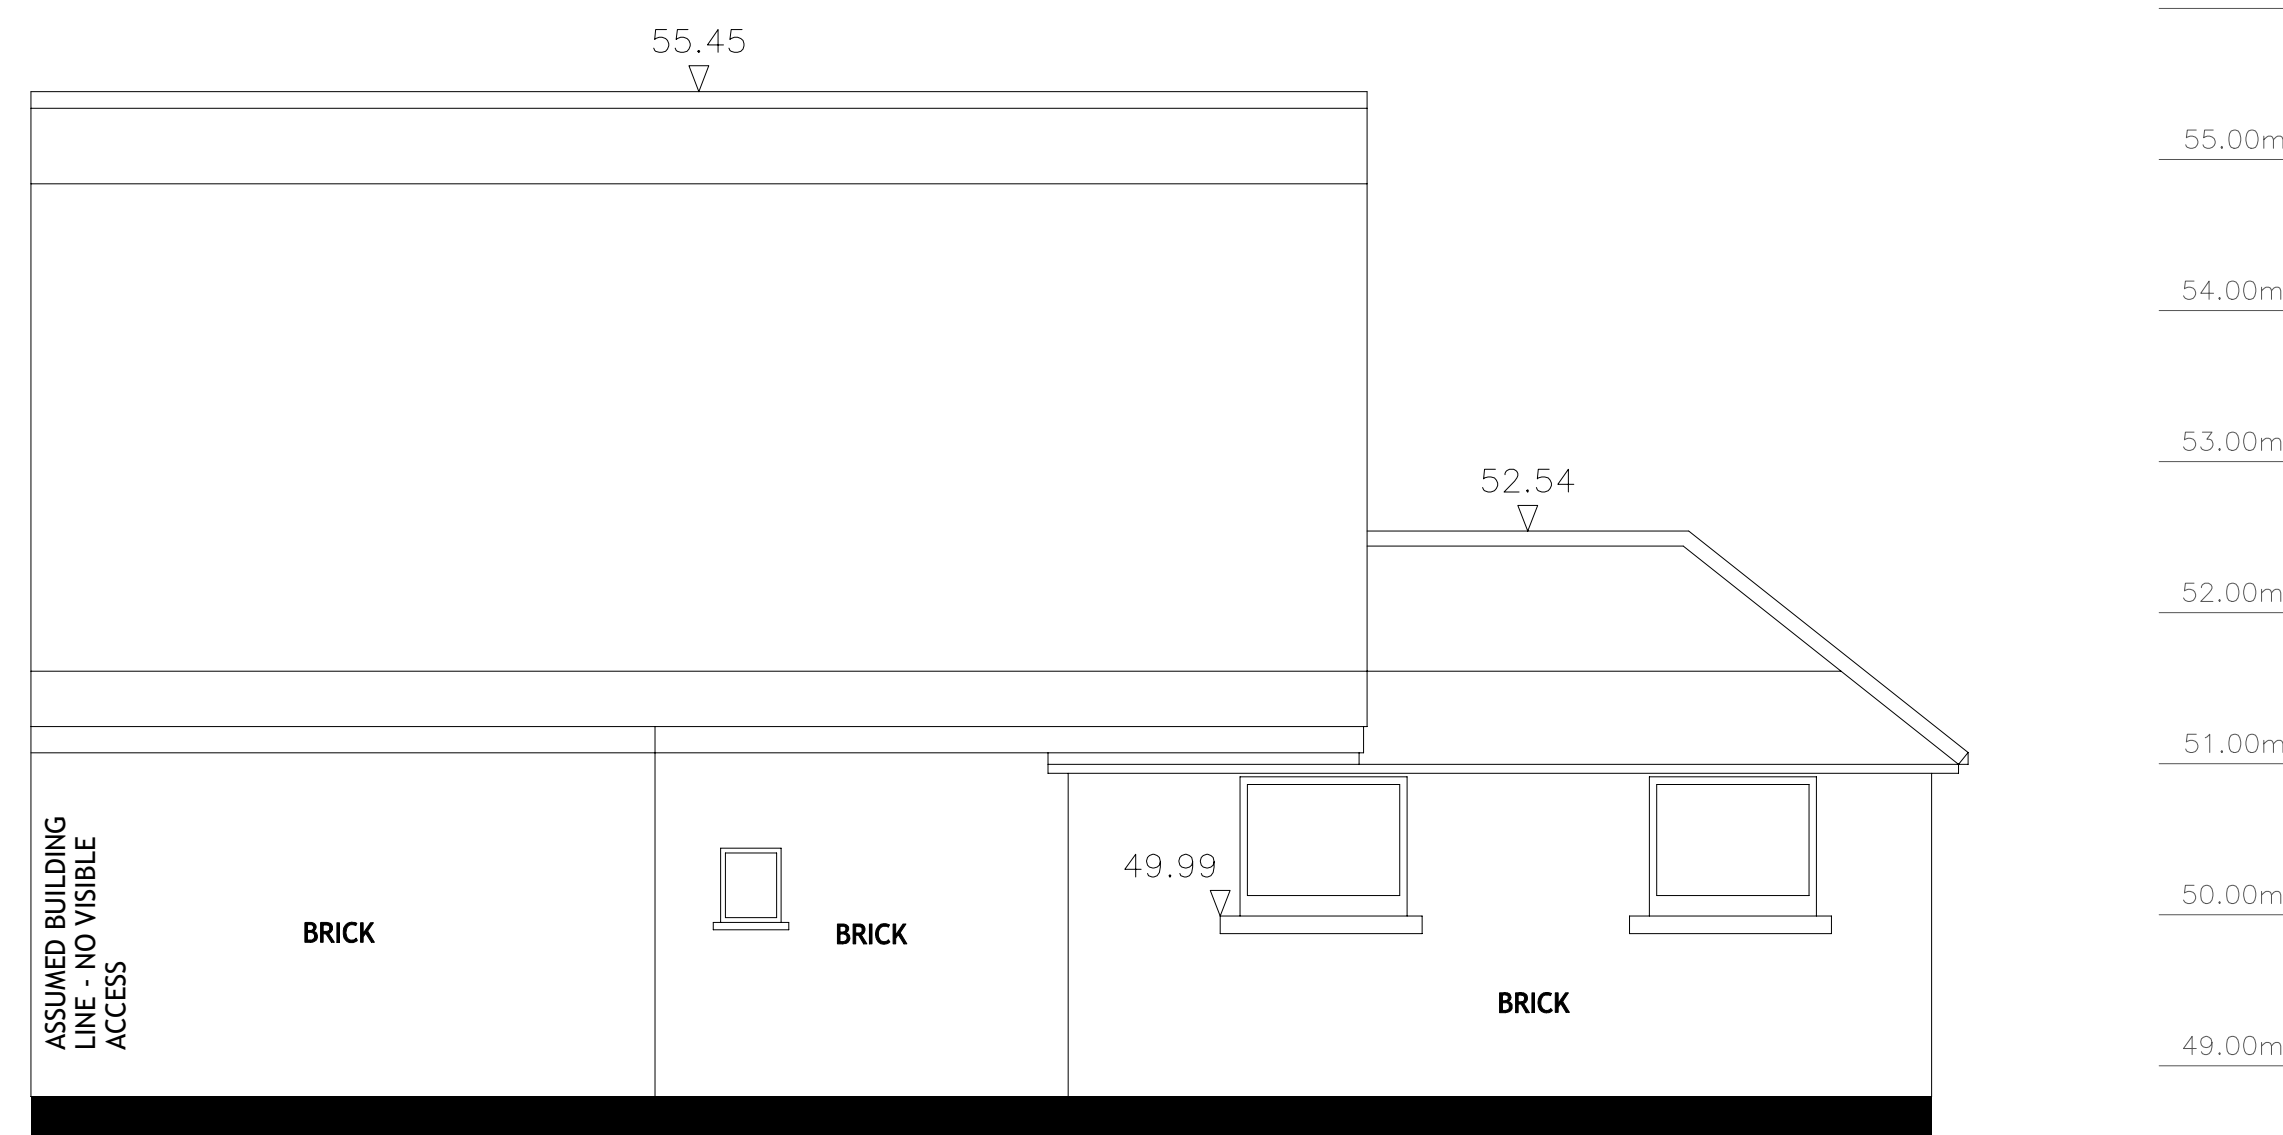

LEFT FLANK ELEVATION

Rev	Description	Date
-----	-------------	------

Project title:

**THE GATEHOUSE,  
HUNSDONBURY,  
HERTFORDSHIRE  
SG12 8PW**

Drawing title:  
**EXISTING LAYOUTS  
-GARAGE**

Date: MAY 2022	Project No: <b>569</b>
-------------------	---------------------------

Scale: 1:50 @ A1	Drawing No: <b>005</b>
---------------------	---------------------------

01279 933039 | 0207 1183039 | 01438 530039  
W: [www.marlin-design.co.uk](http://www.marlin-design.co.uk)

