

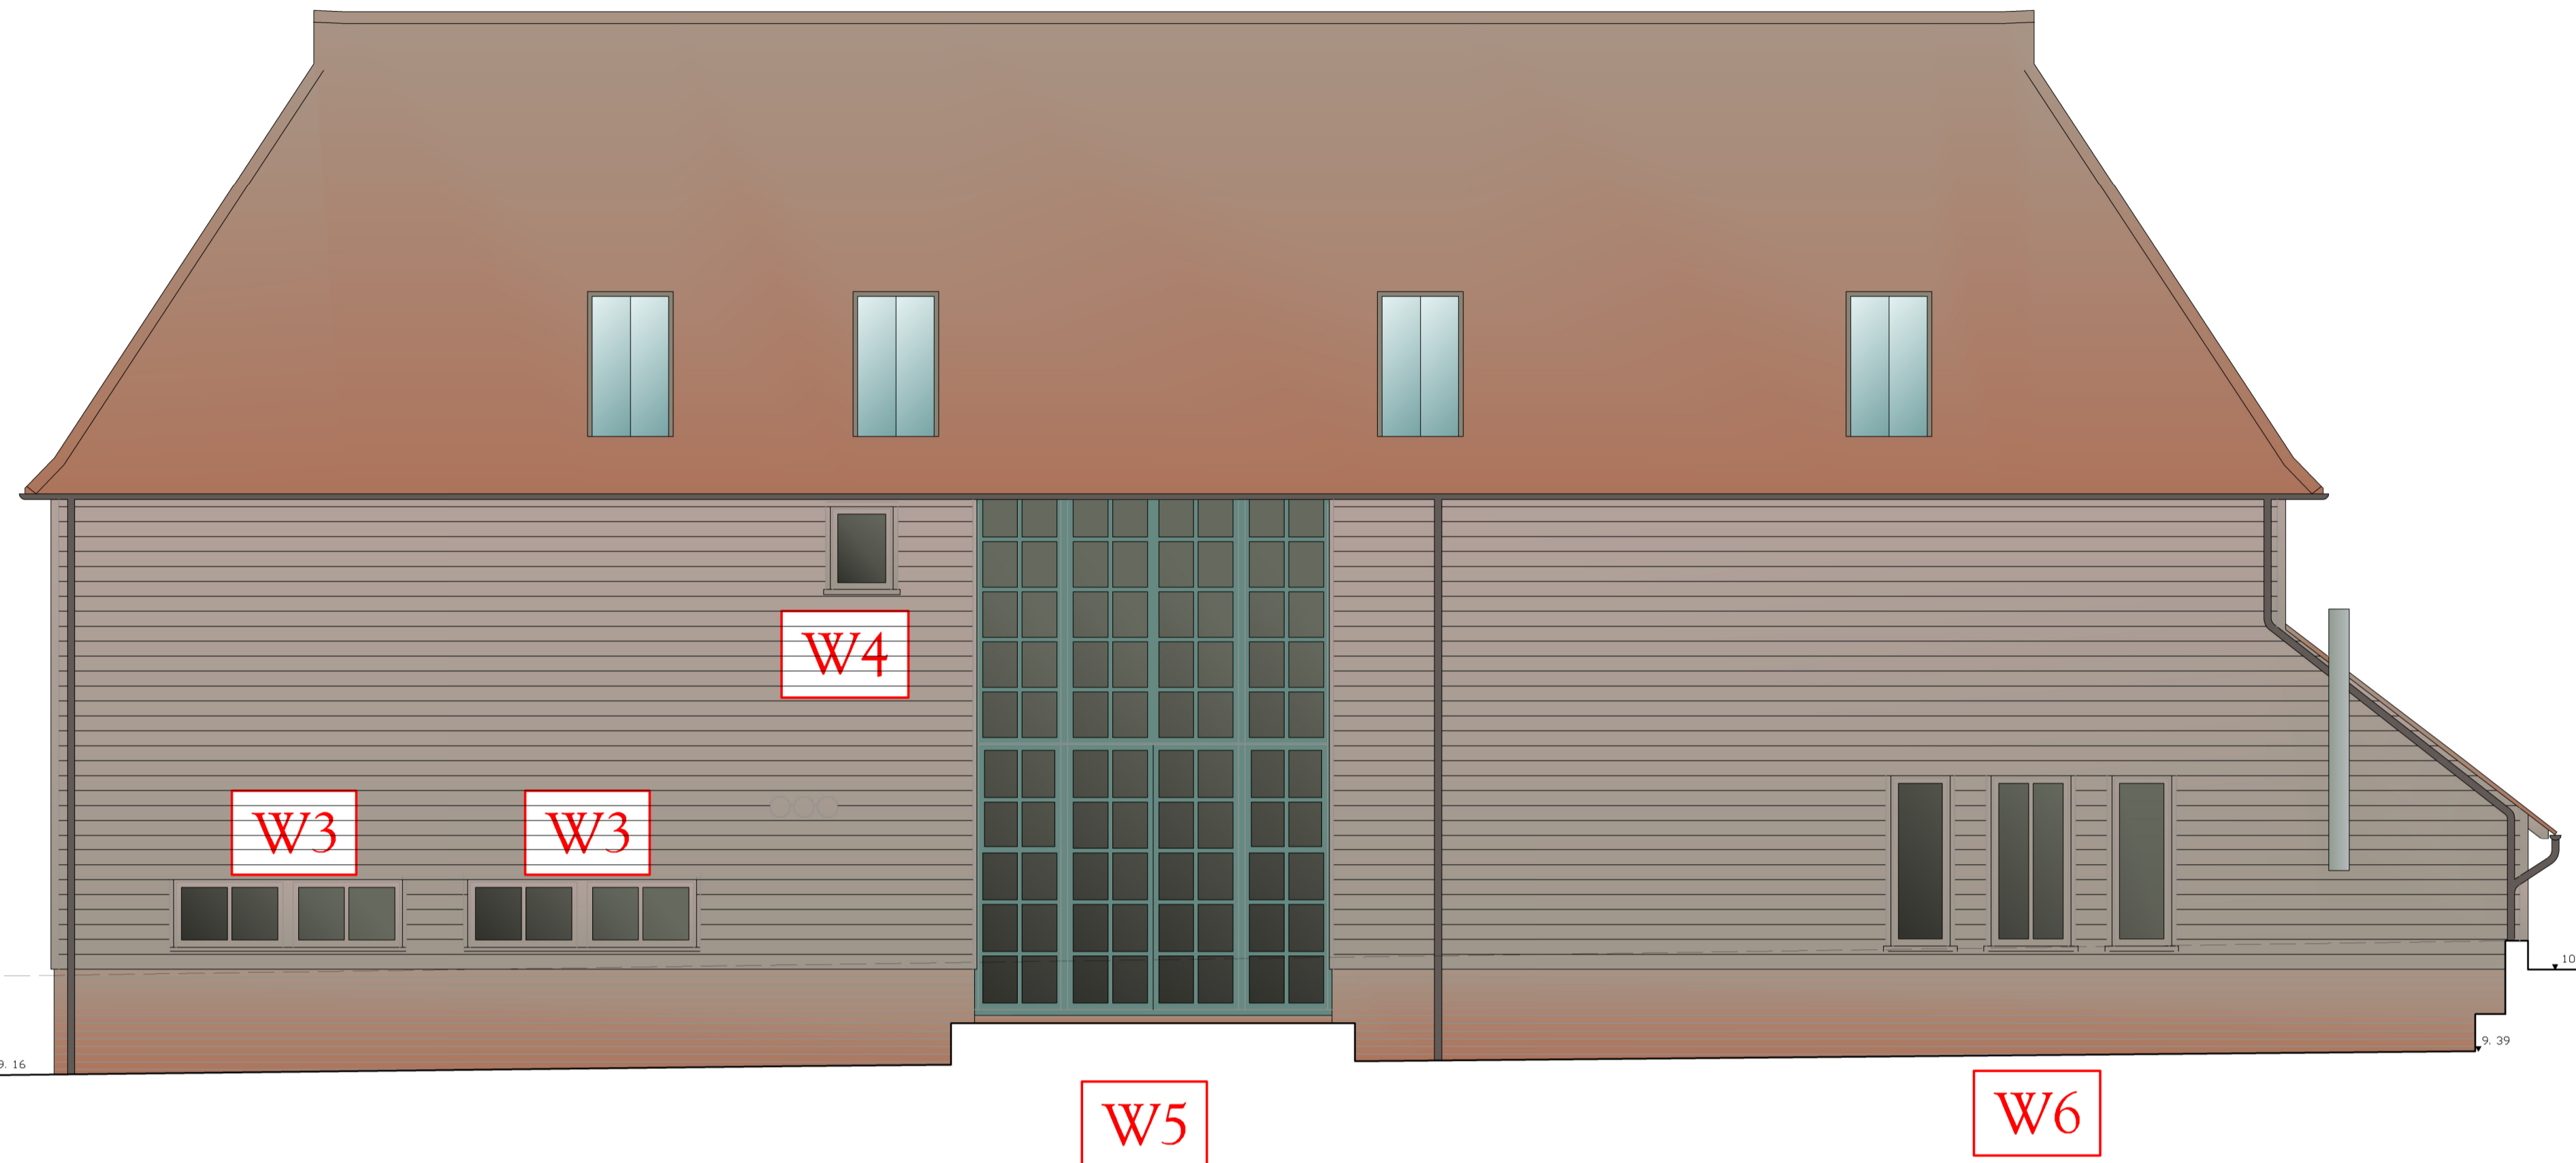


300 mm

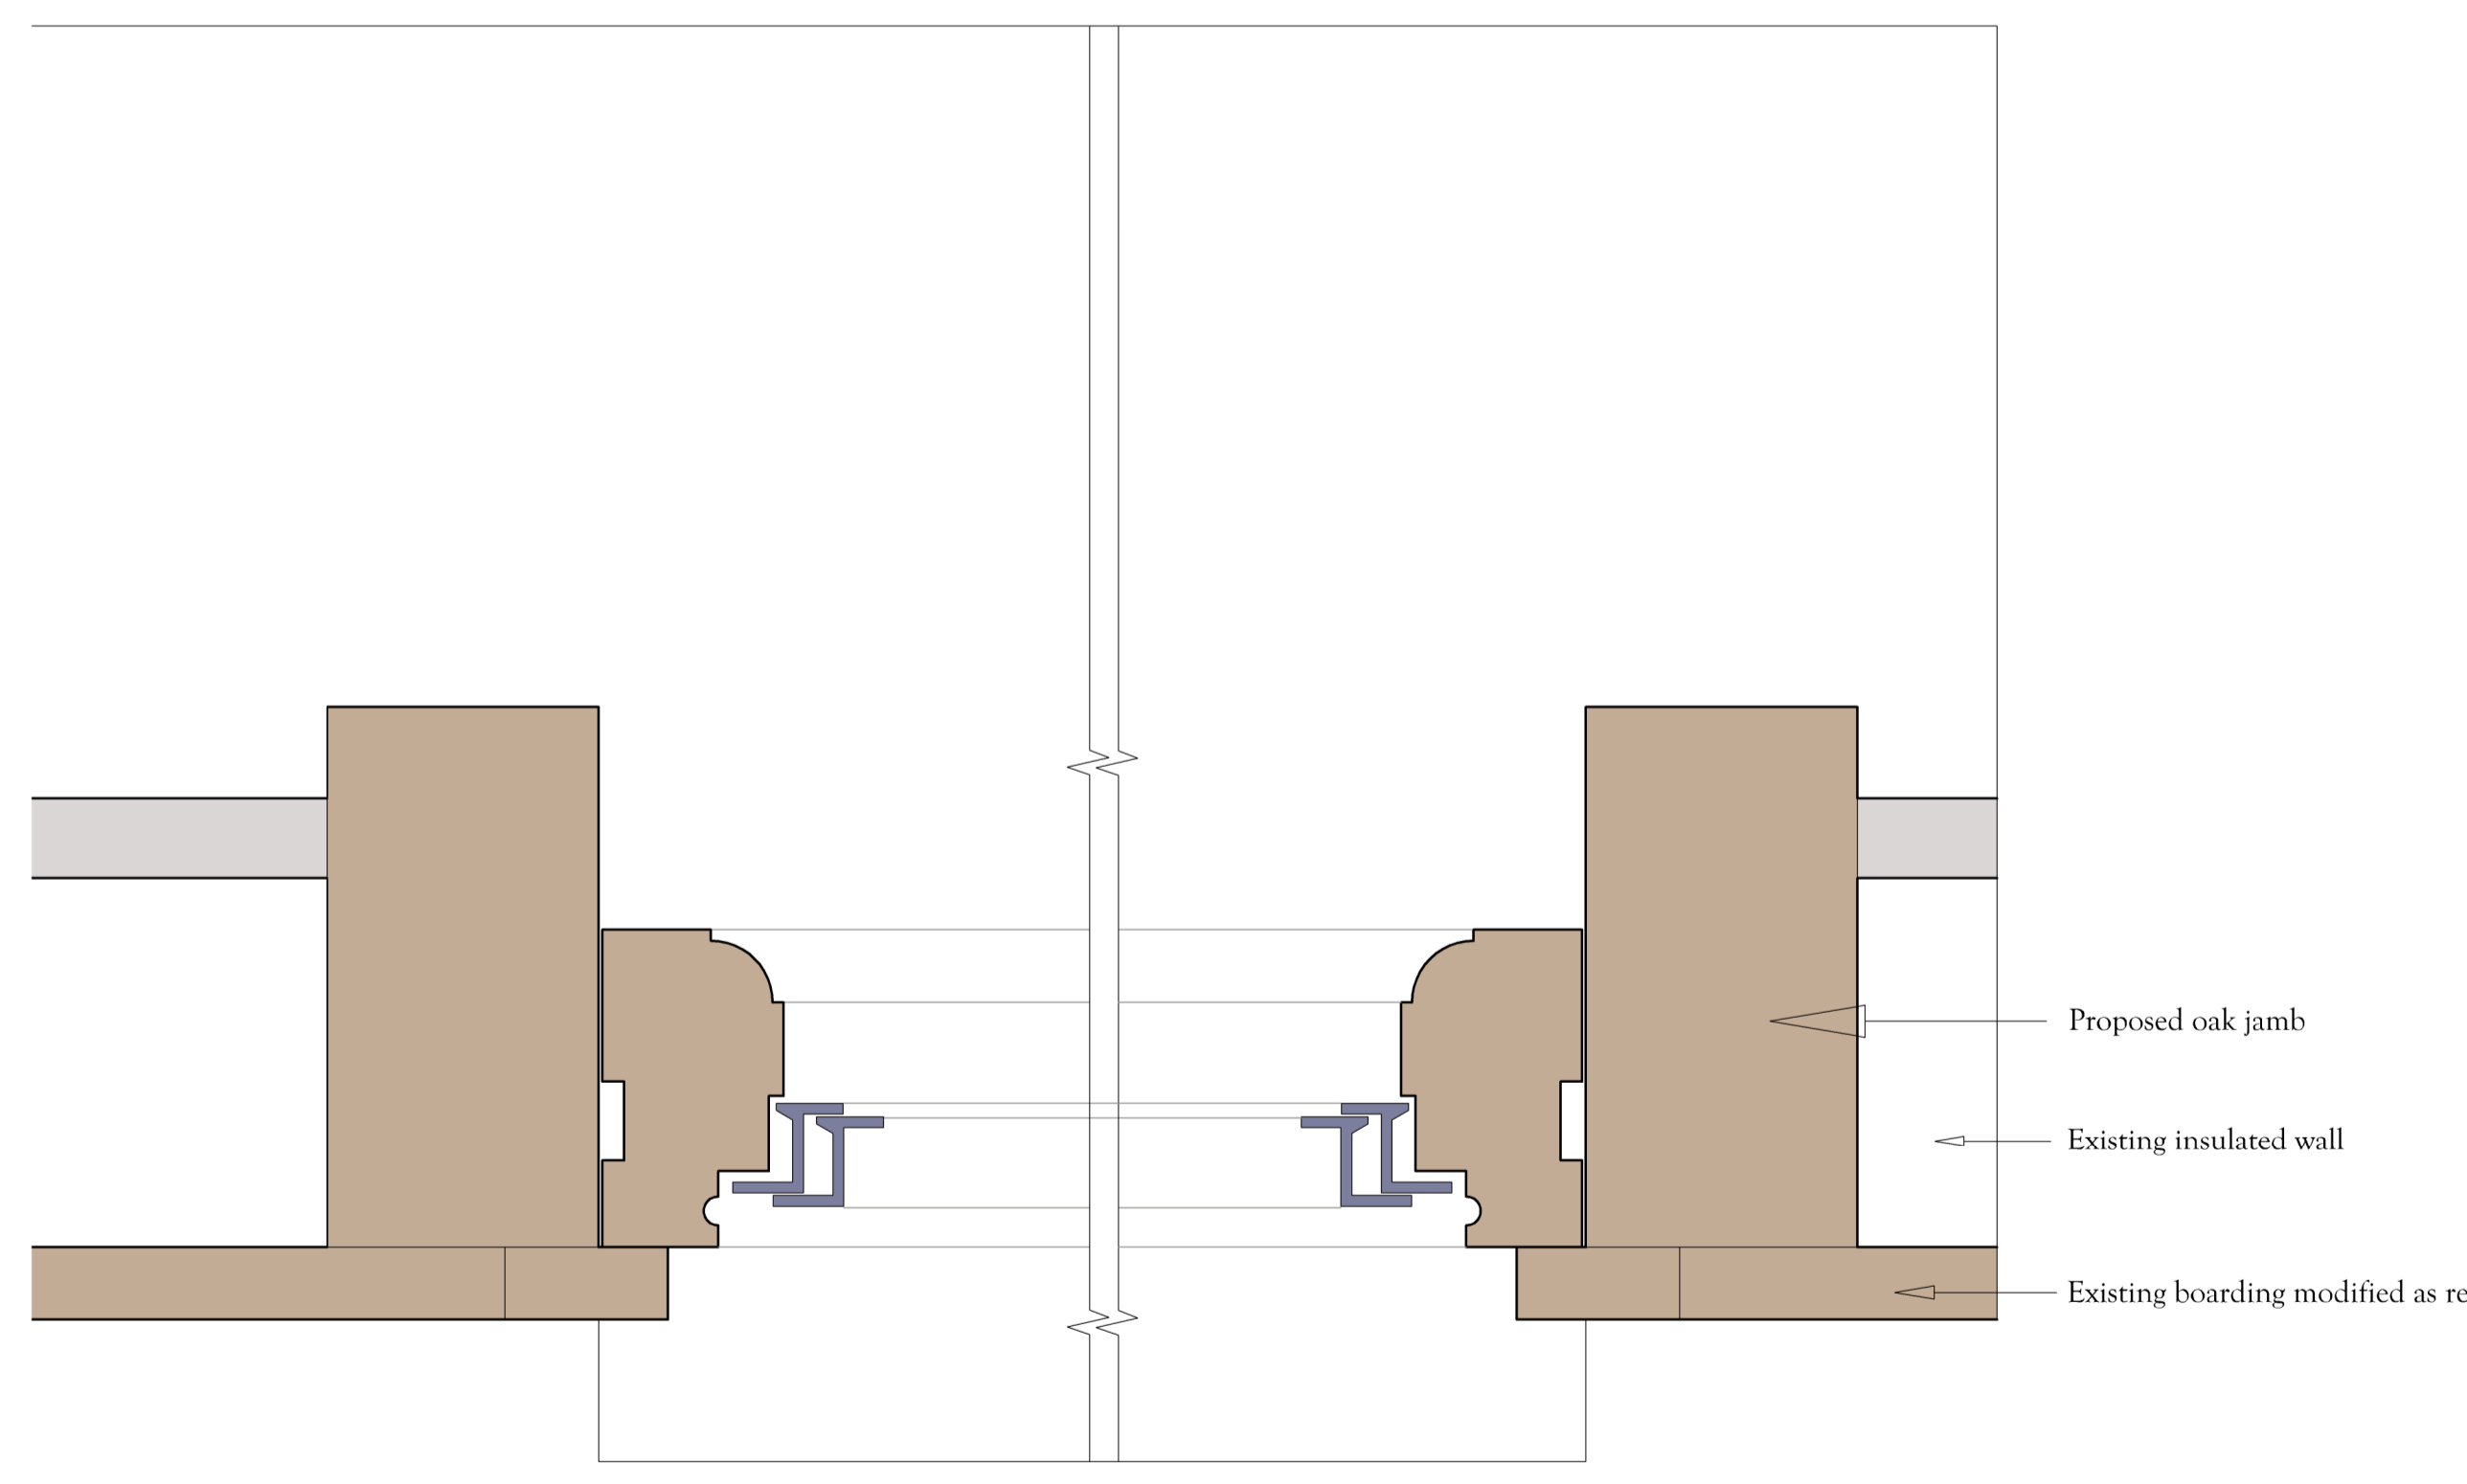


EAST ELEVATION OF MAIN BARN

SECTION

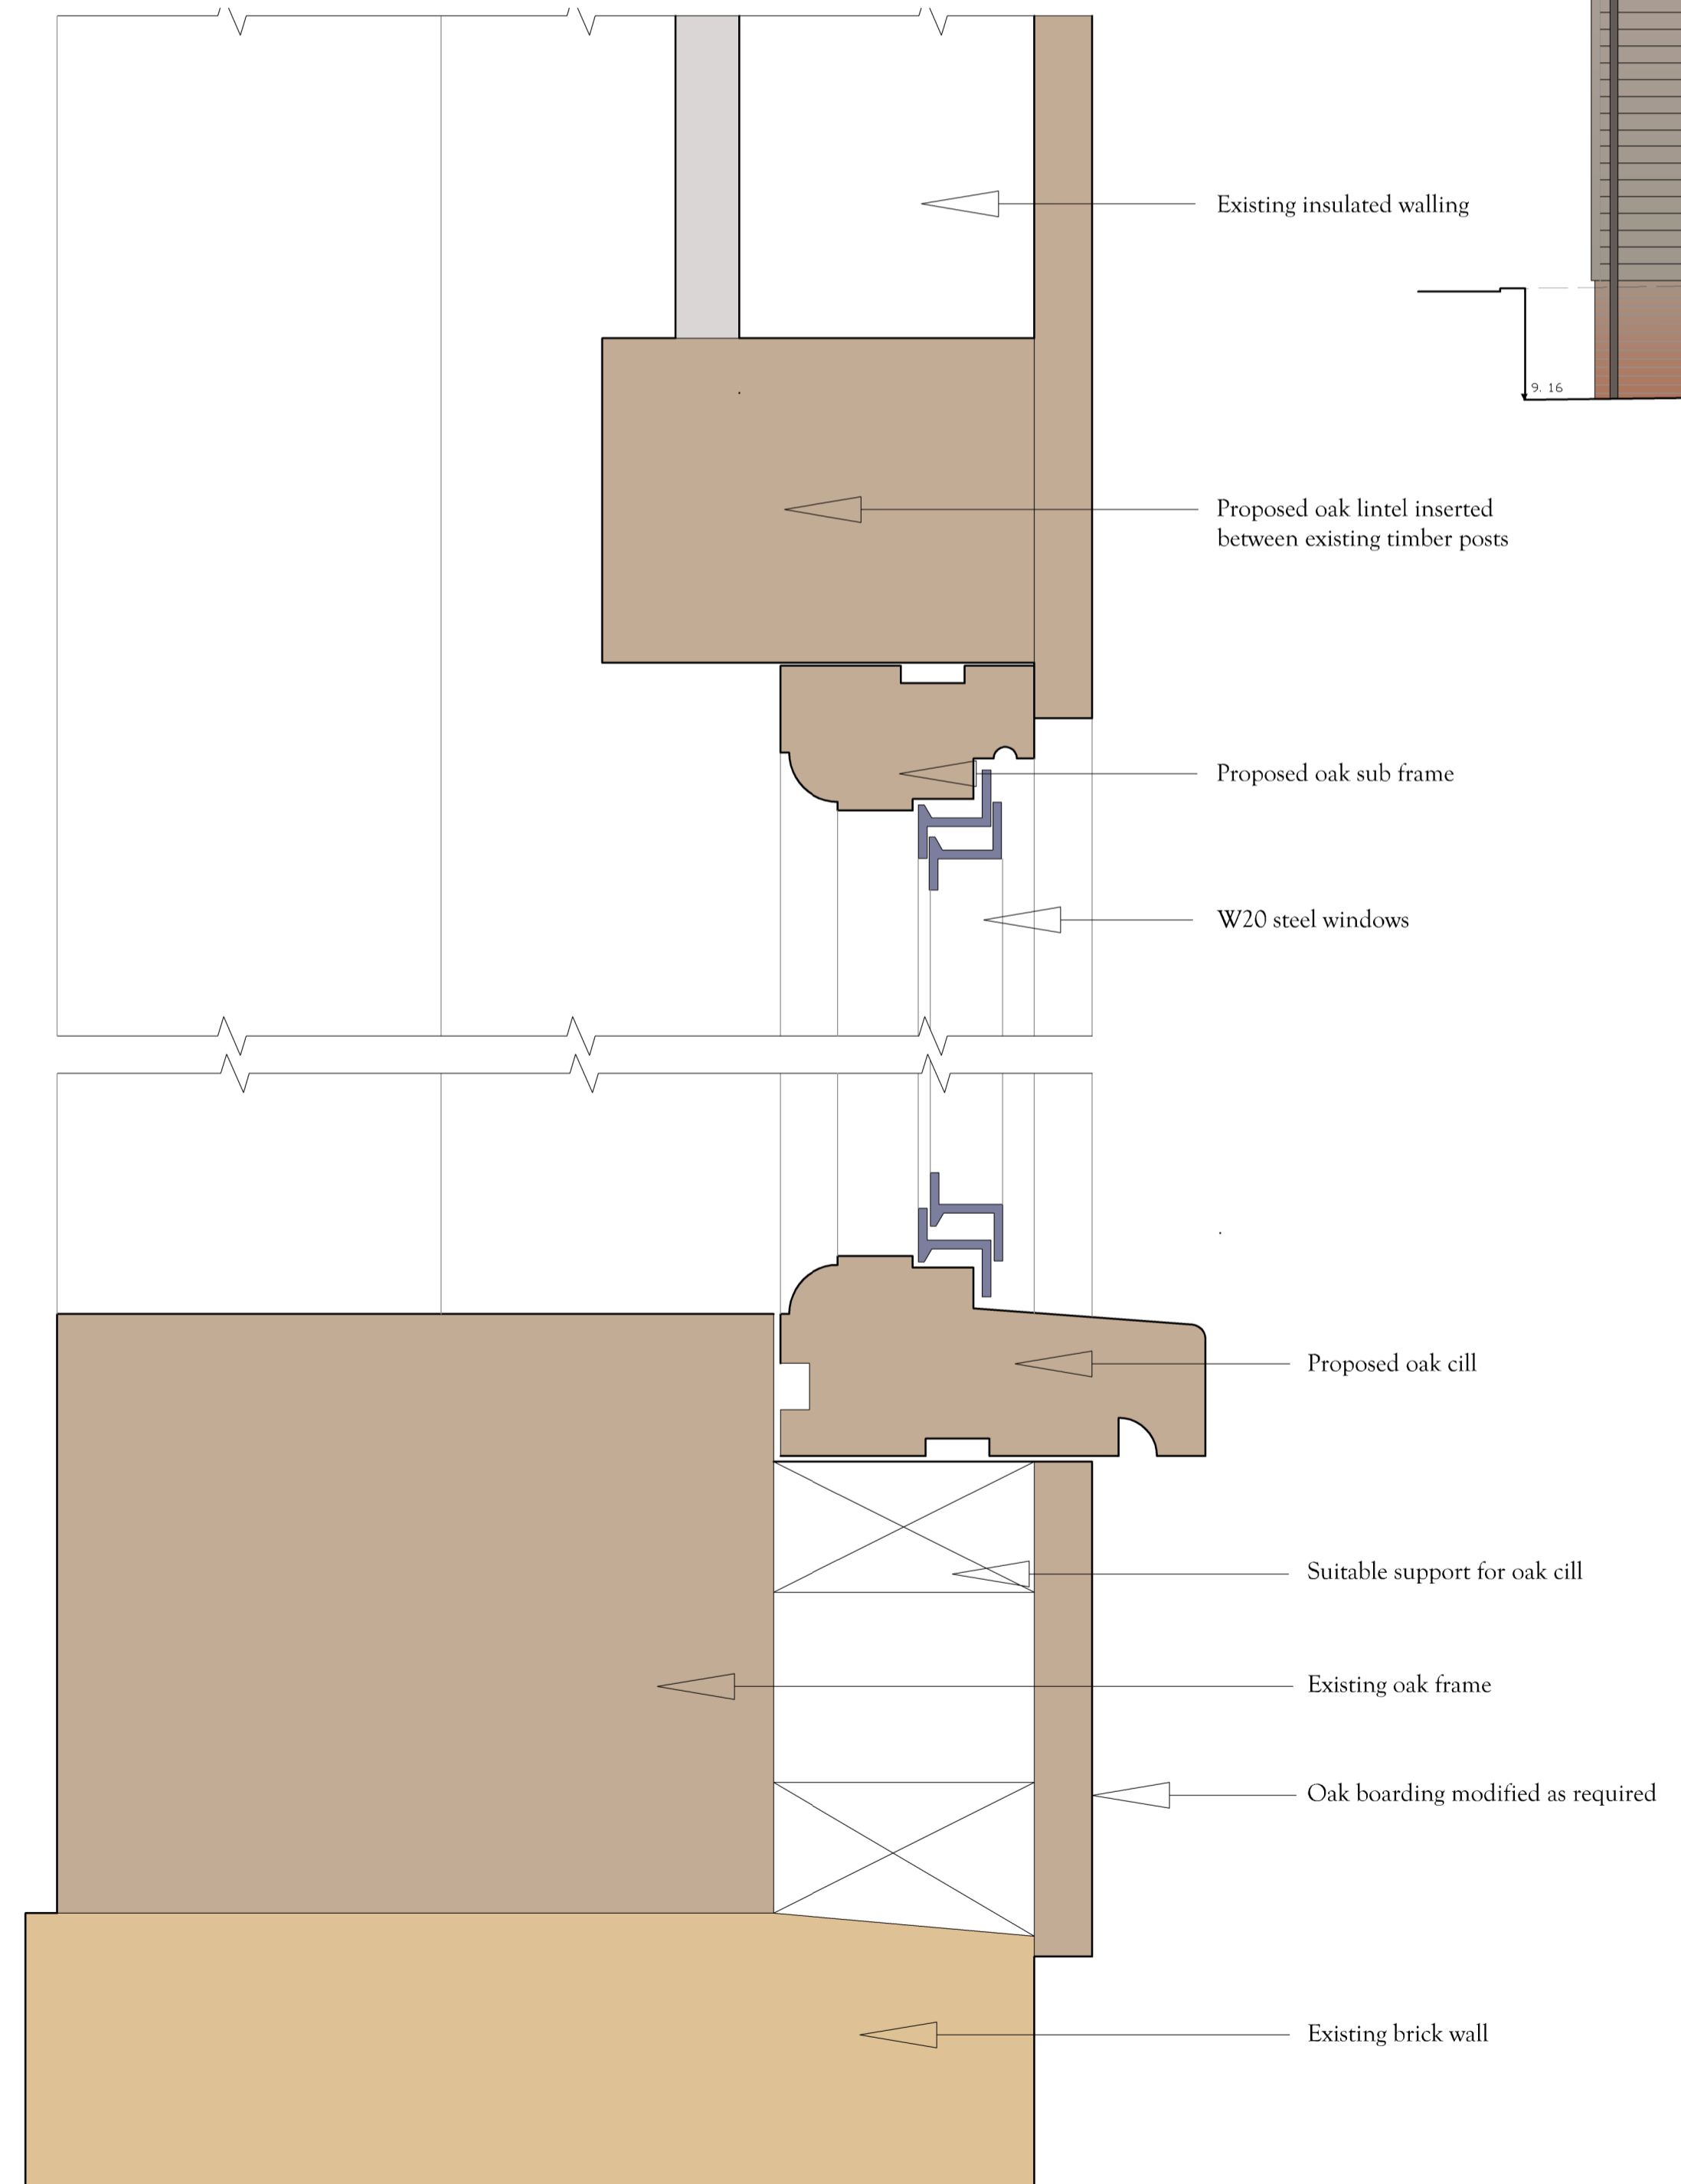

PLAN OF WINDOW

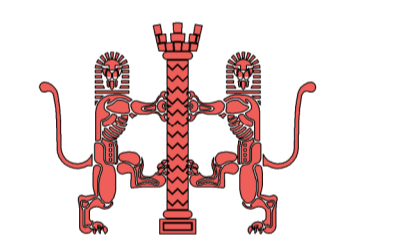

GRAHAM RIX R I B A
 CHARTERED ARCHITECT
 13 Furze Lane, Purley
 Surrey CR8 3EJ
 tel: 020 8660 2571
 web site: www.grahamrix.co.uk
 email: graham@grahamrix.co.uk

Proposed Conversion
 of
 MILLWATER BARN
 MILL LANE
 RIPLEY GU23 6QT
 for Miss Andrea Larner

WINDOW W 5

scale 1:50, 1:2 25/07/2023

MB/6 W3