

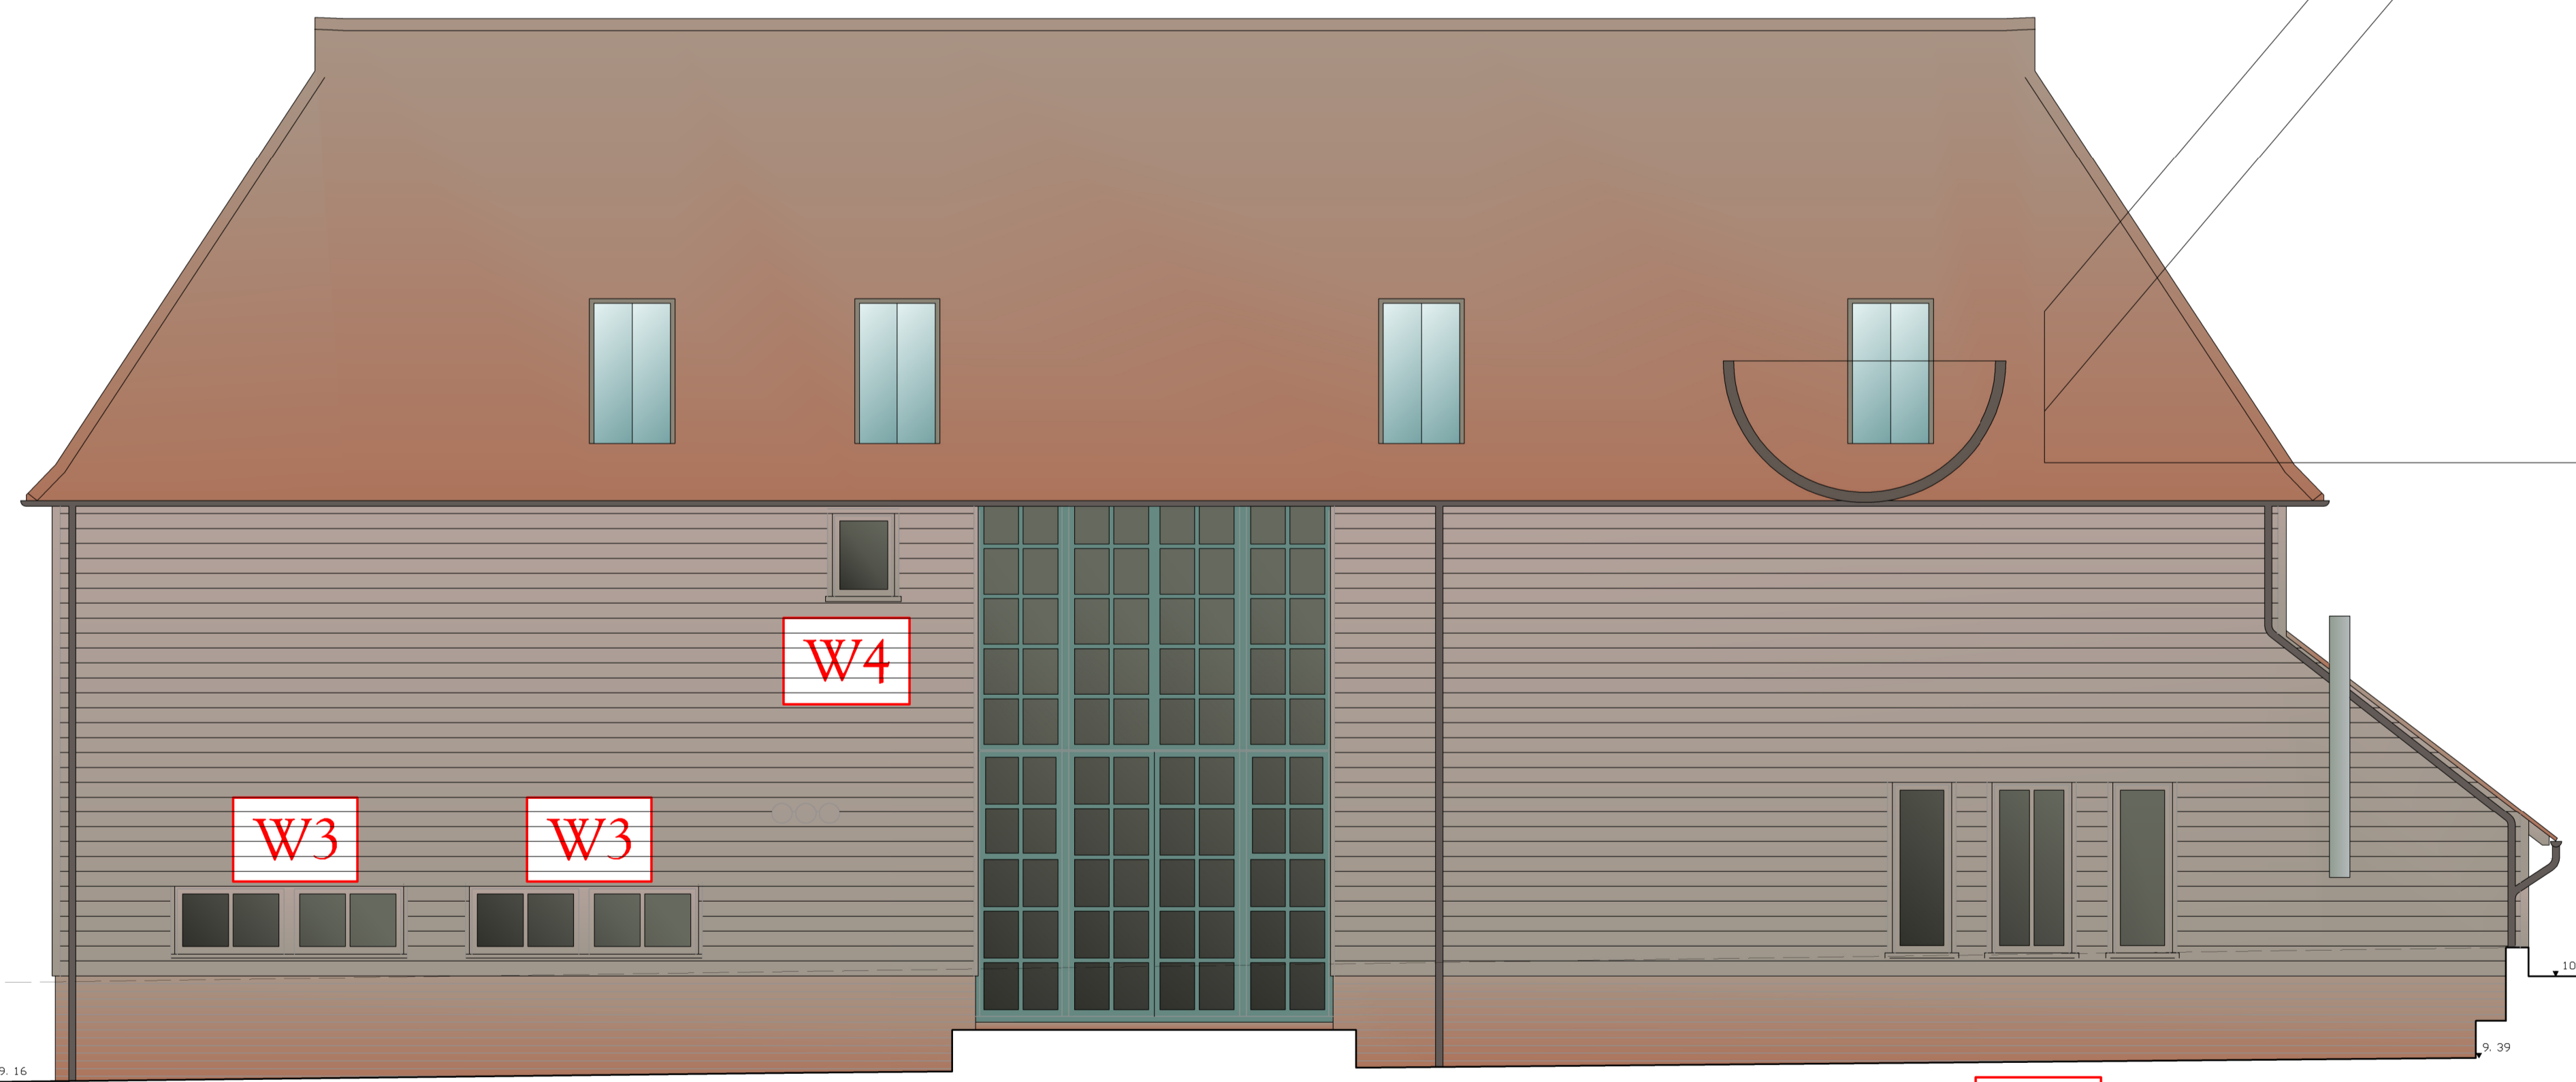


HORIZONTAL SECTION

SCALE 1:1

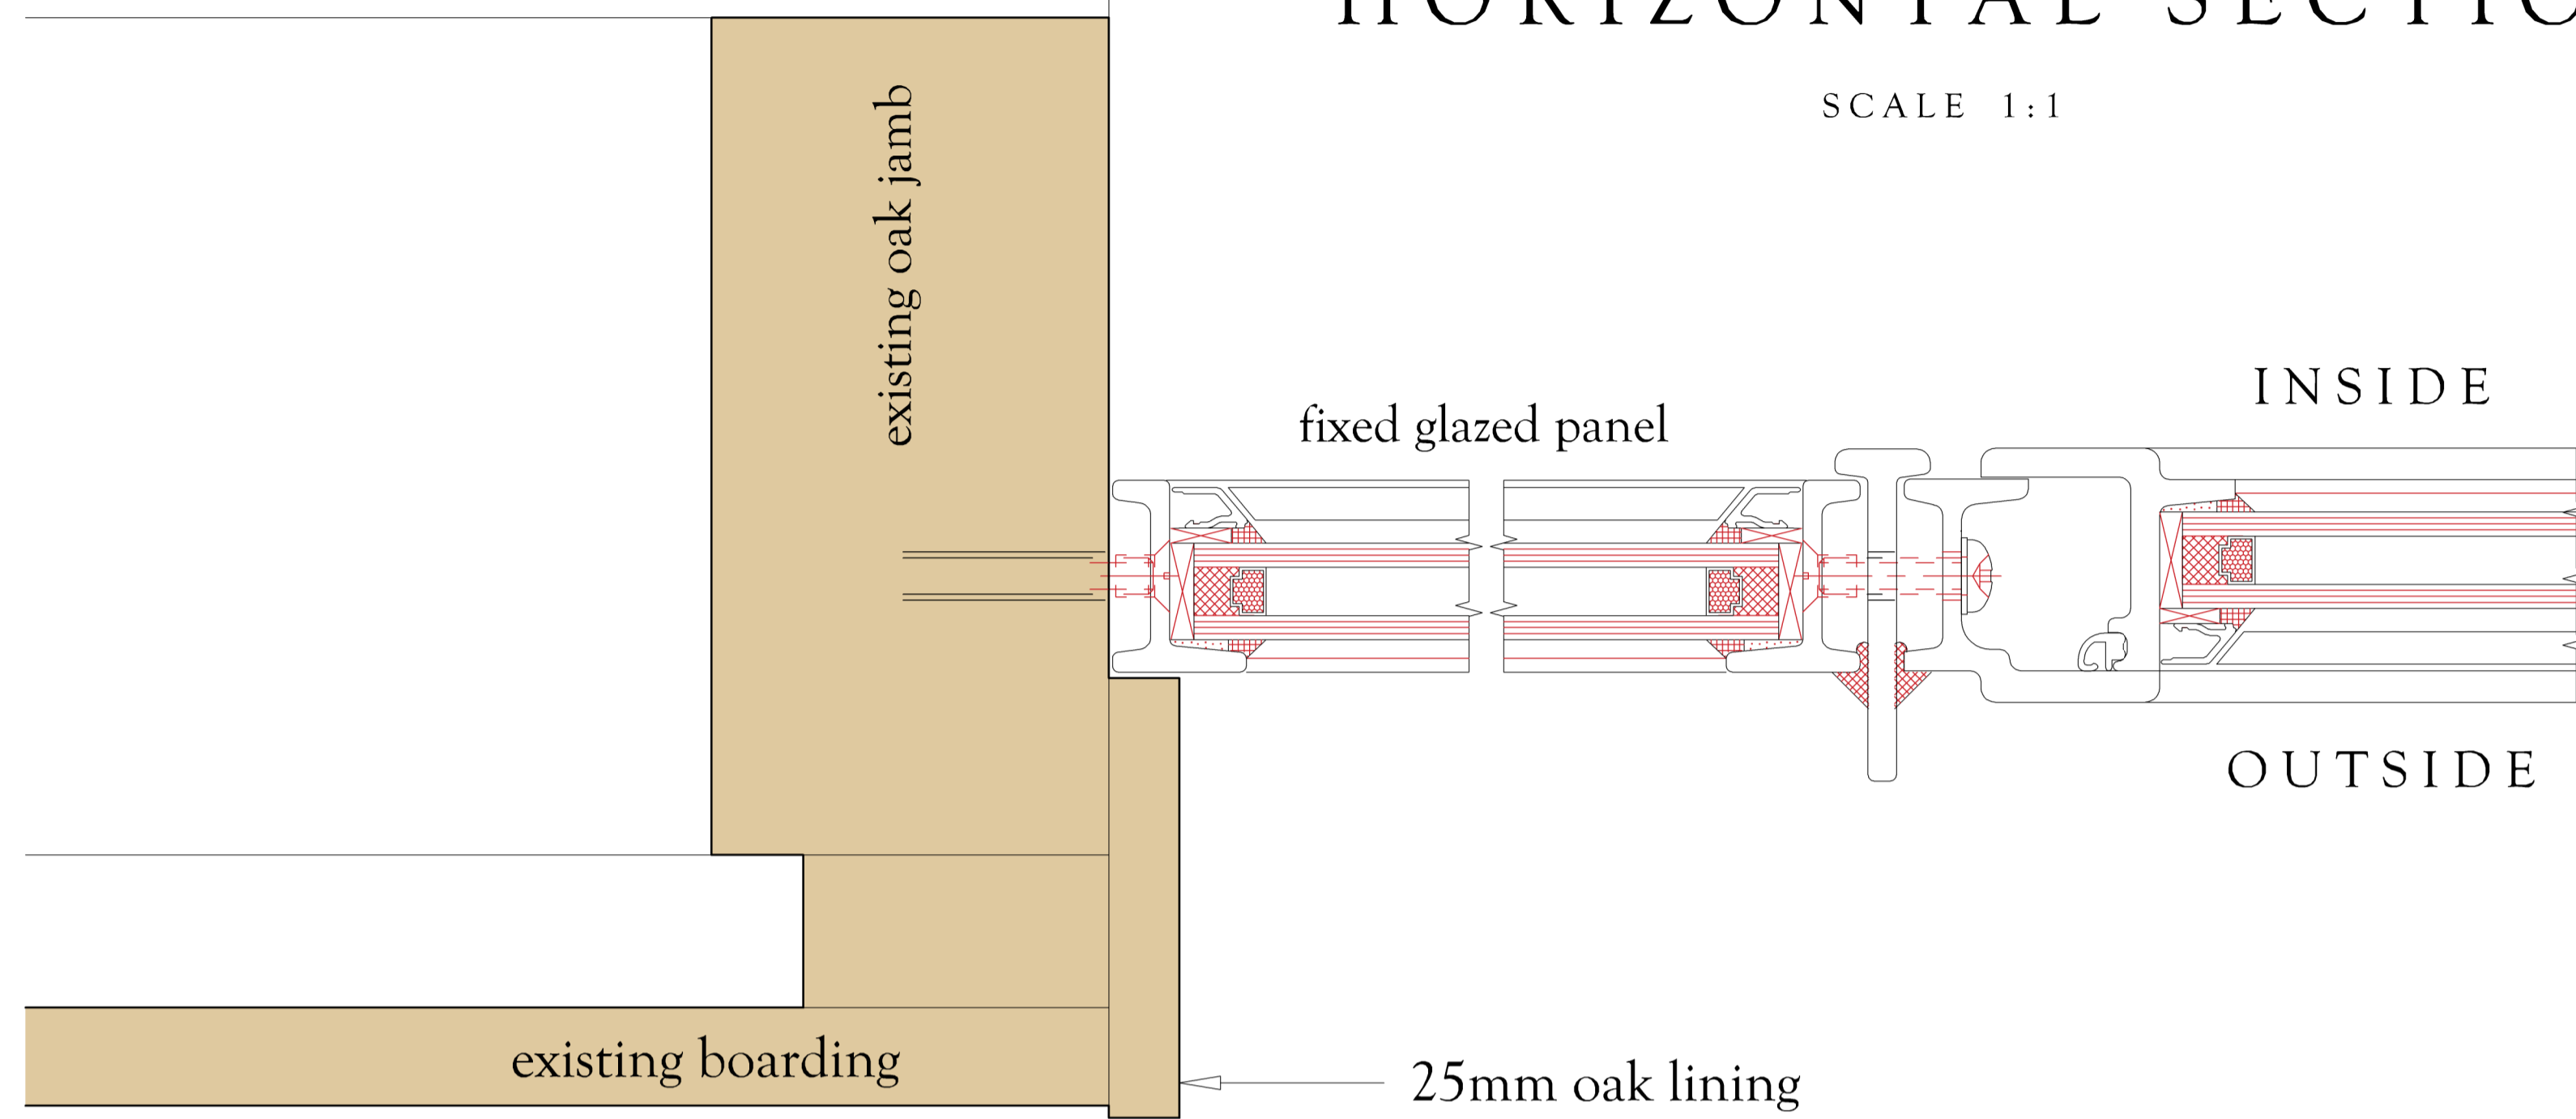

EAST ELEVATION OF MAIN BARN

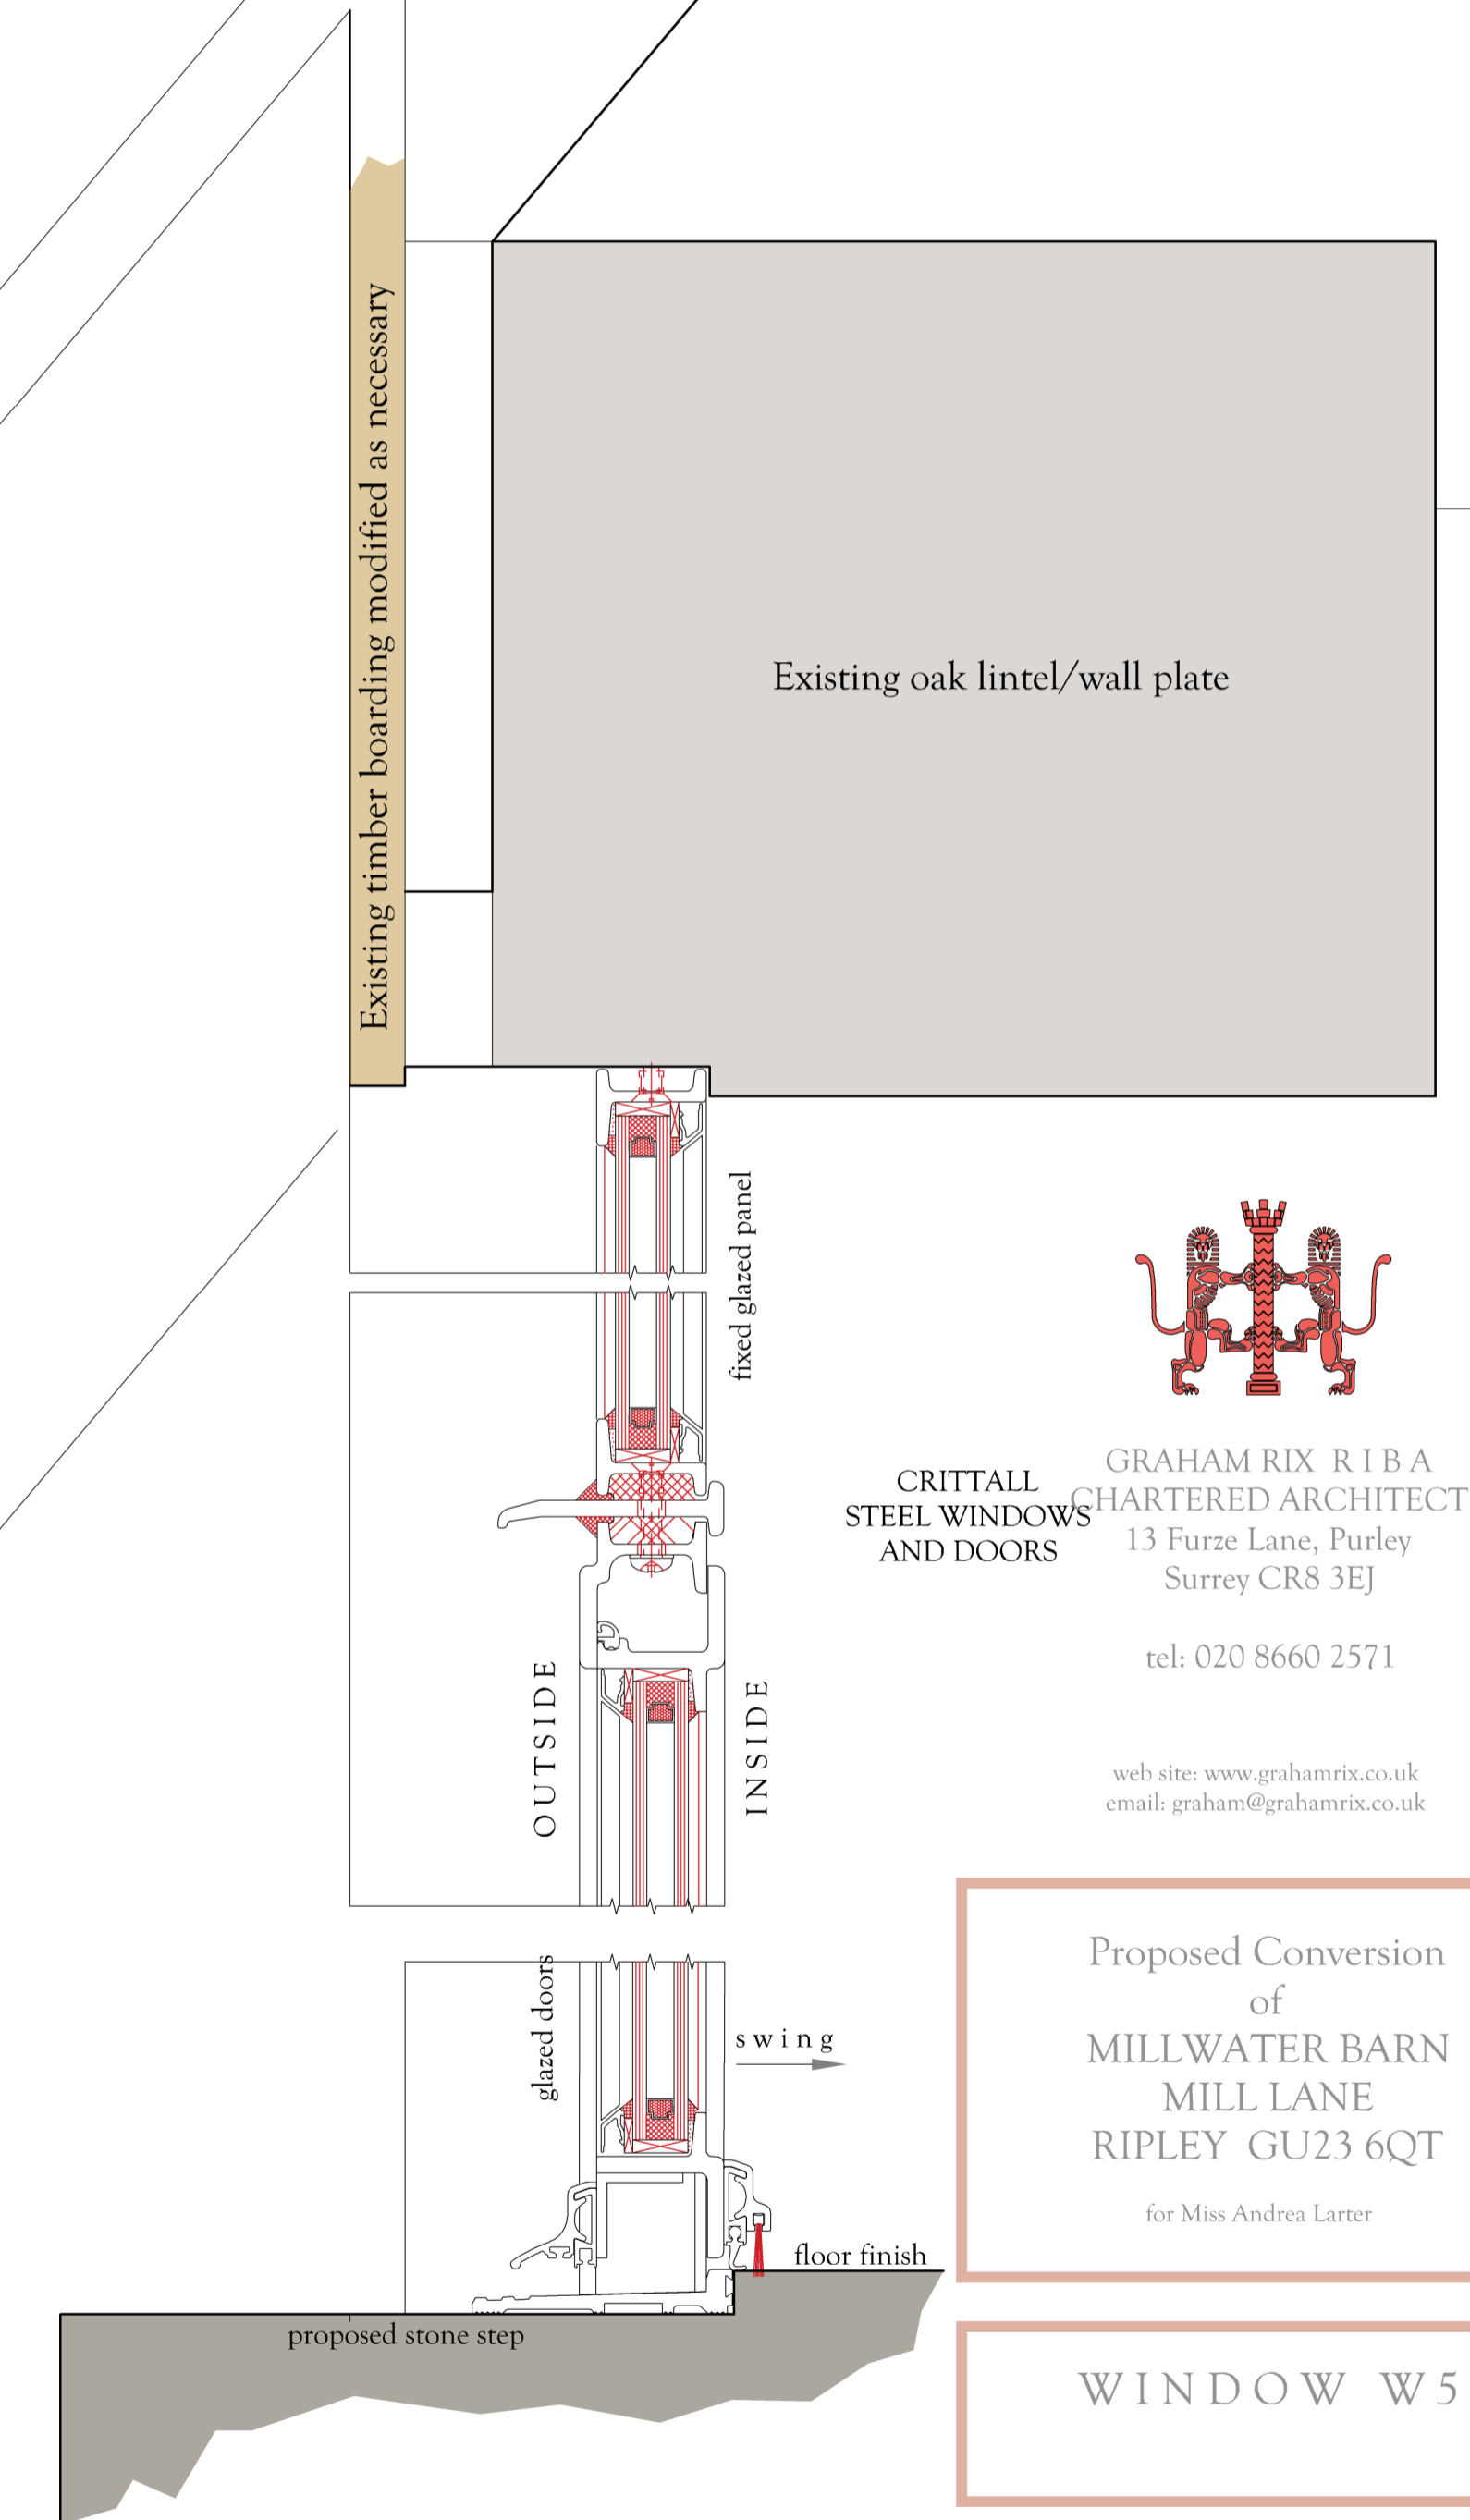

VERTICAL SECTION

SCALE 1:2


CRITTALL
STEEL WINDOWS
AND DOORS
GRAHAM RIX R I B A
CHARTERED ARCHITECT
13 Furze Lane, Purley
Surrey CR8 3EJ
tel: 020 8660 2571
web site: www.grahamrix.co.uk
email: graham@grahamrix.co.uk

Proposed Conversion
of
MILLWATER BARN
MILL LANE
RIPLEY GU23 6QT
for Miss Andrea Larner

WINDOW W5

scale 1:50, 1:2 01/08/2023

MB/6 W5