




VERTICAL SECTION

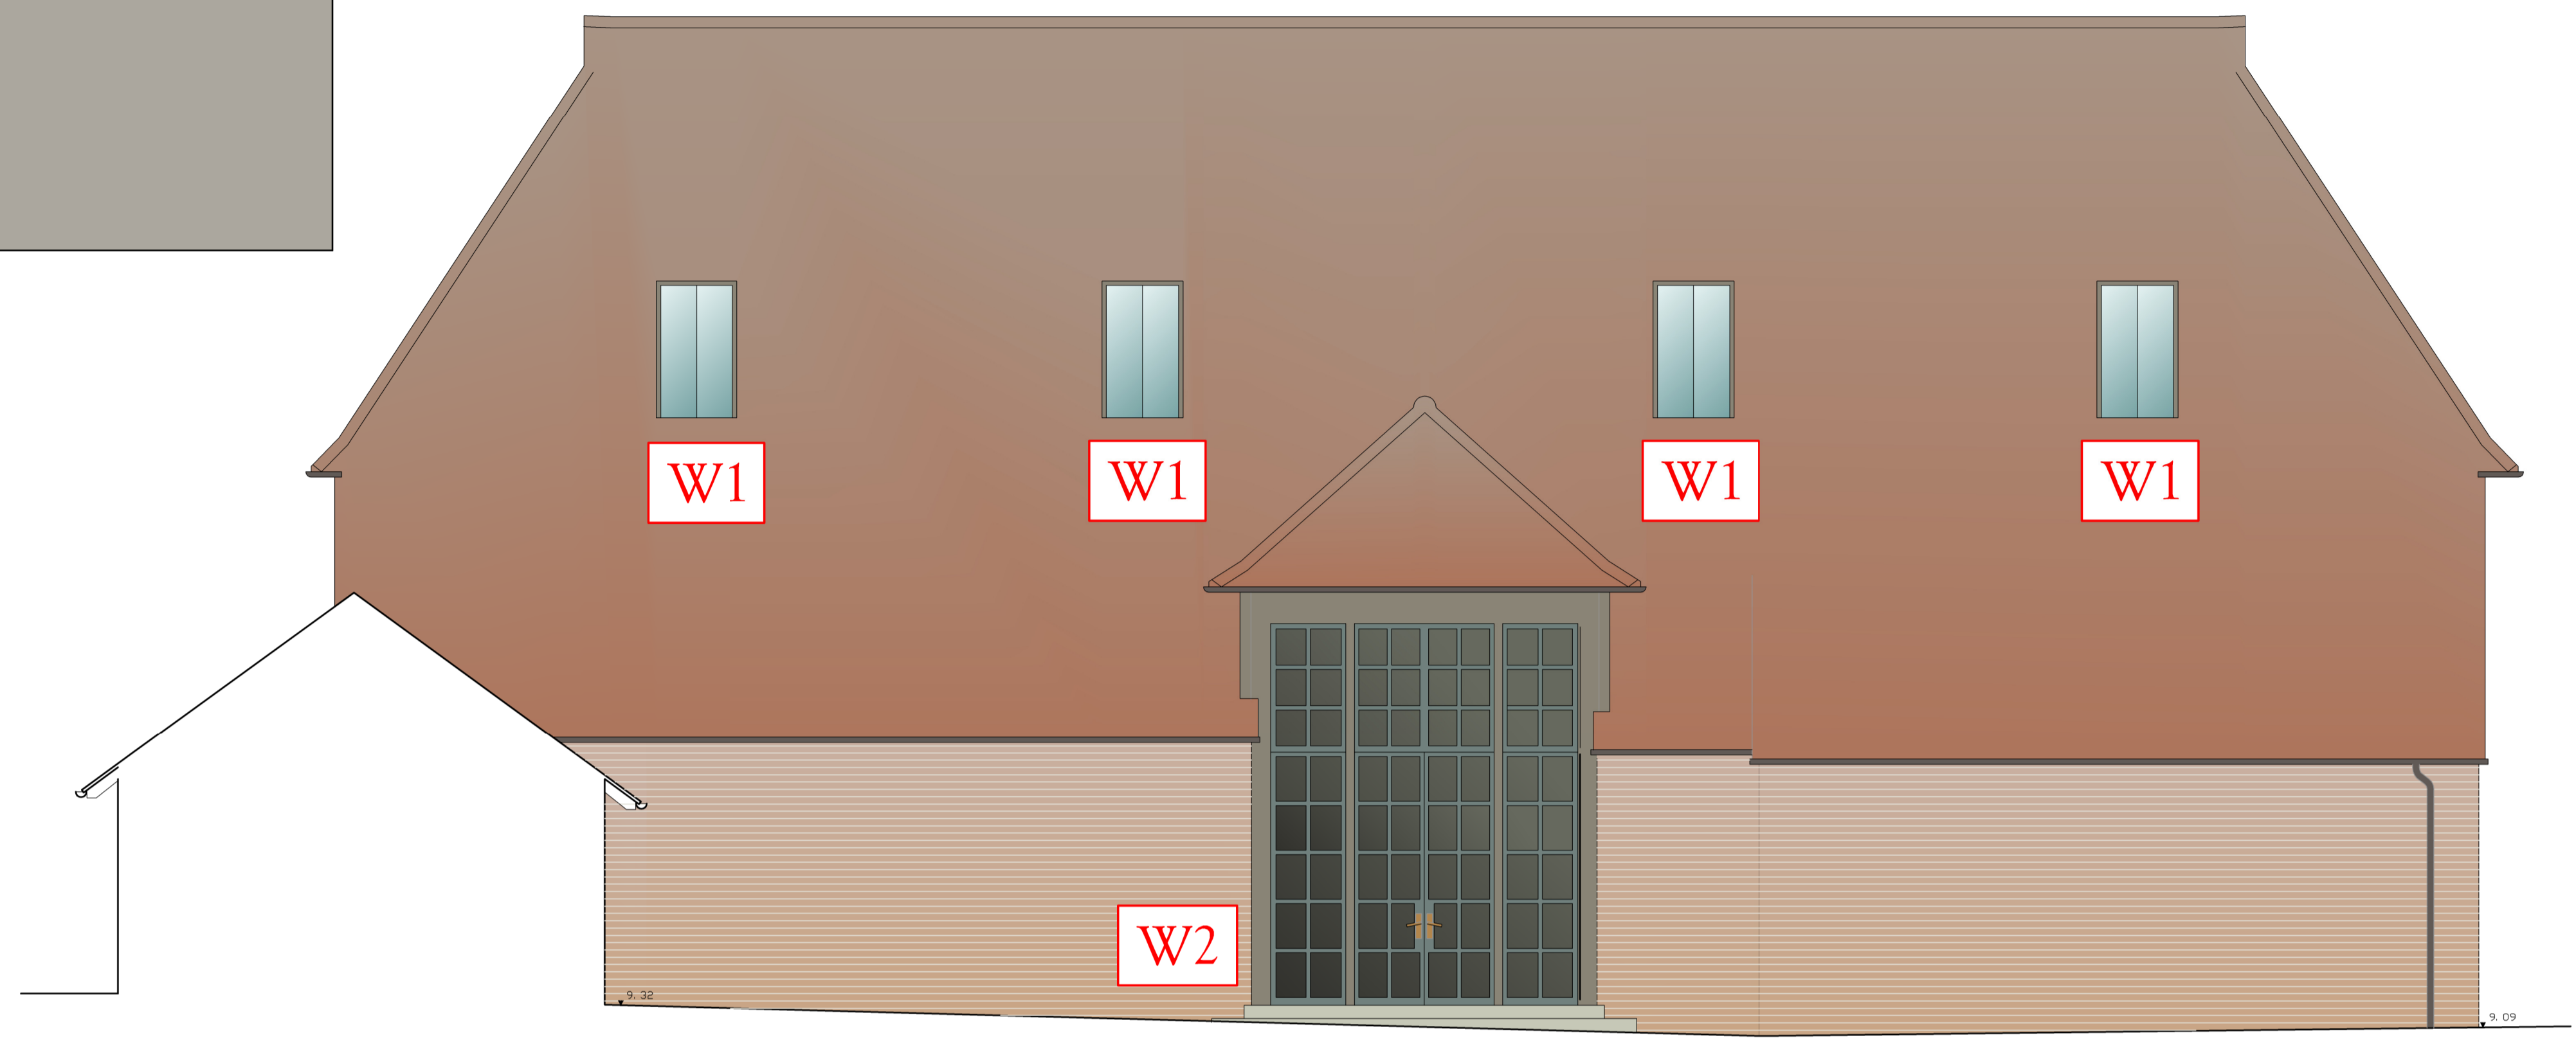

WEST ELEVATION MAIN BARN

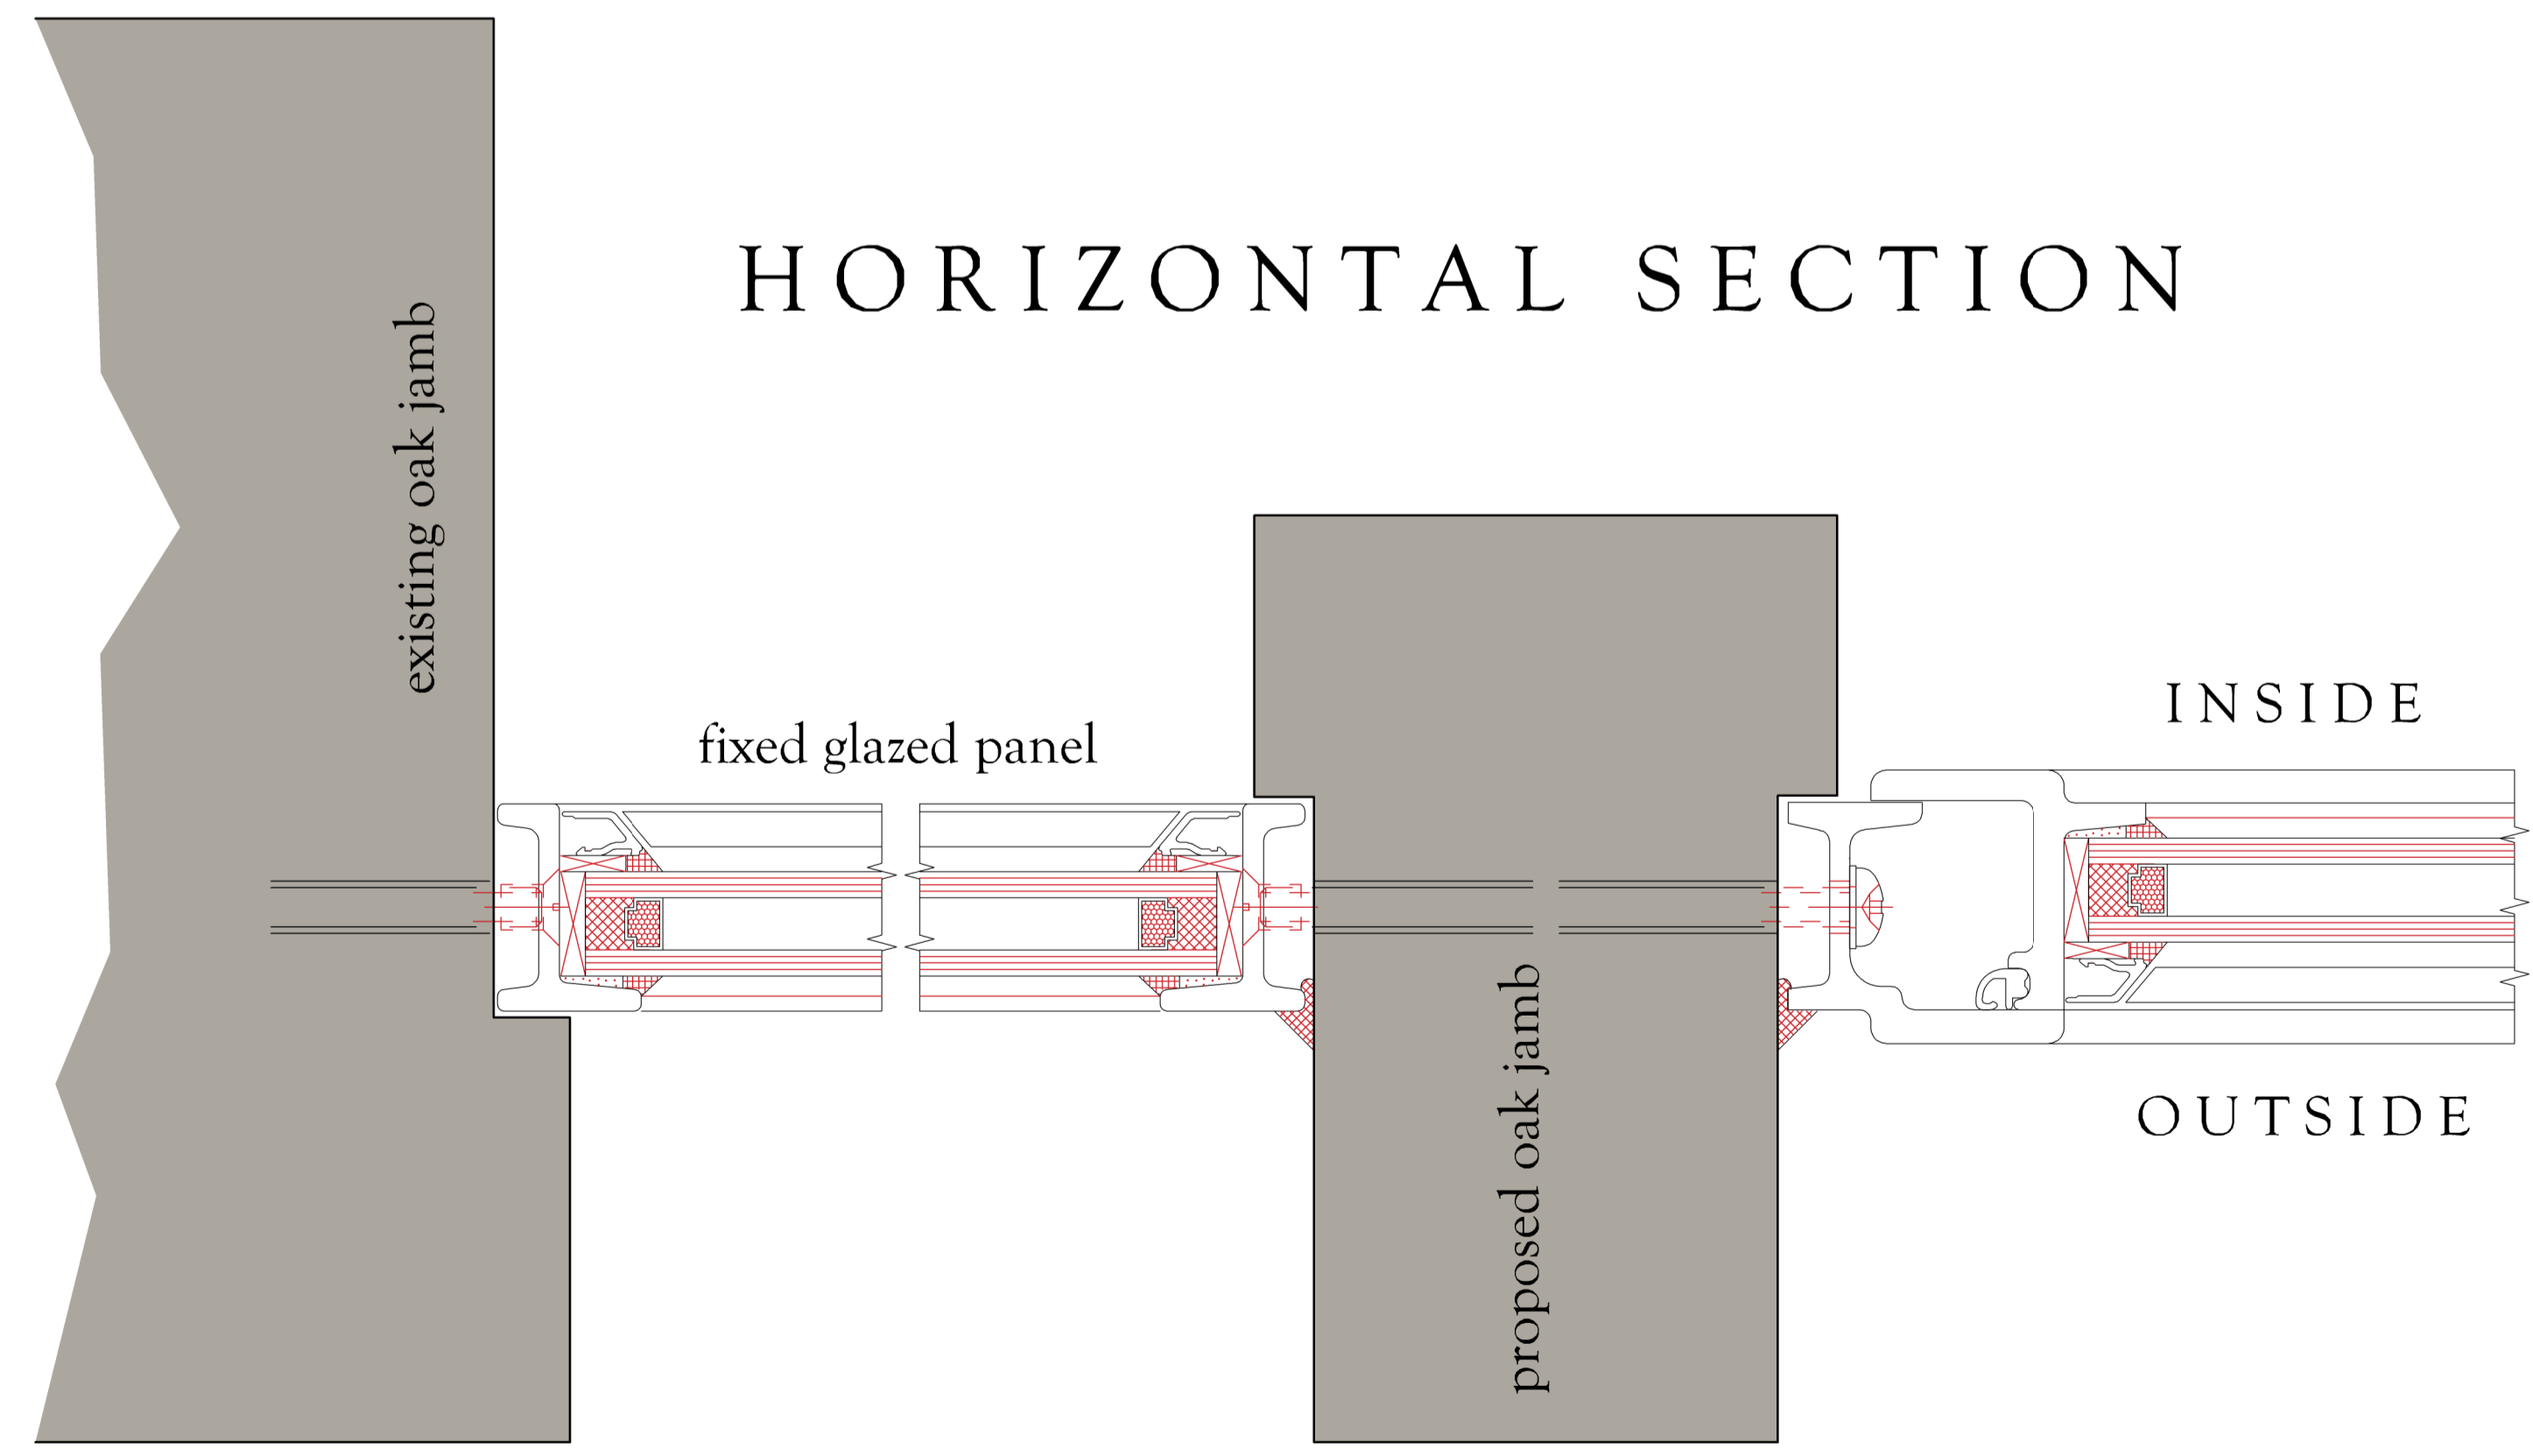

HORIZONTAL SECTION

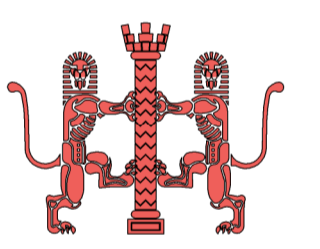

GRAHAM RIX RIBA
CHARTERED ARCHITECT
13 Furze Lane, Purley
Surrey CR8 3EJ

tel: 020 8660 2571

web site: www.grahamrix.co.uk
email: graham@grahamrix.co.uk

Proposed Conversion
of
MILLWATER BARN
MILL LANE
RIPLEY GU23 6QT
for Miss Andrea Larner

WINDOW W2

scale 1:50, & 1:1 24/07/2023

MB/6 W2