




11 3D View 1

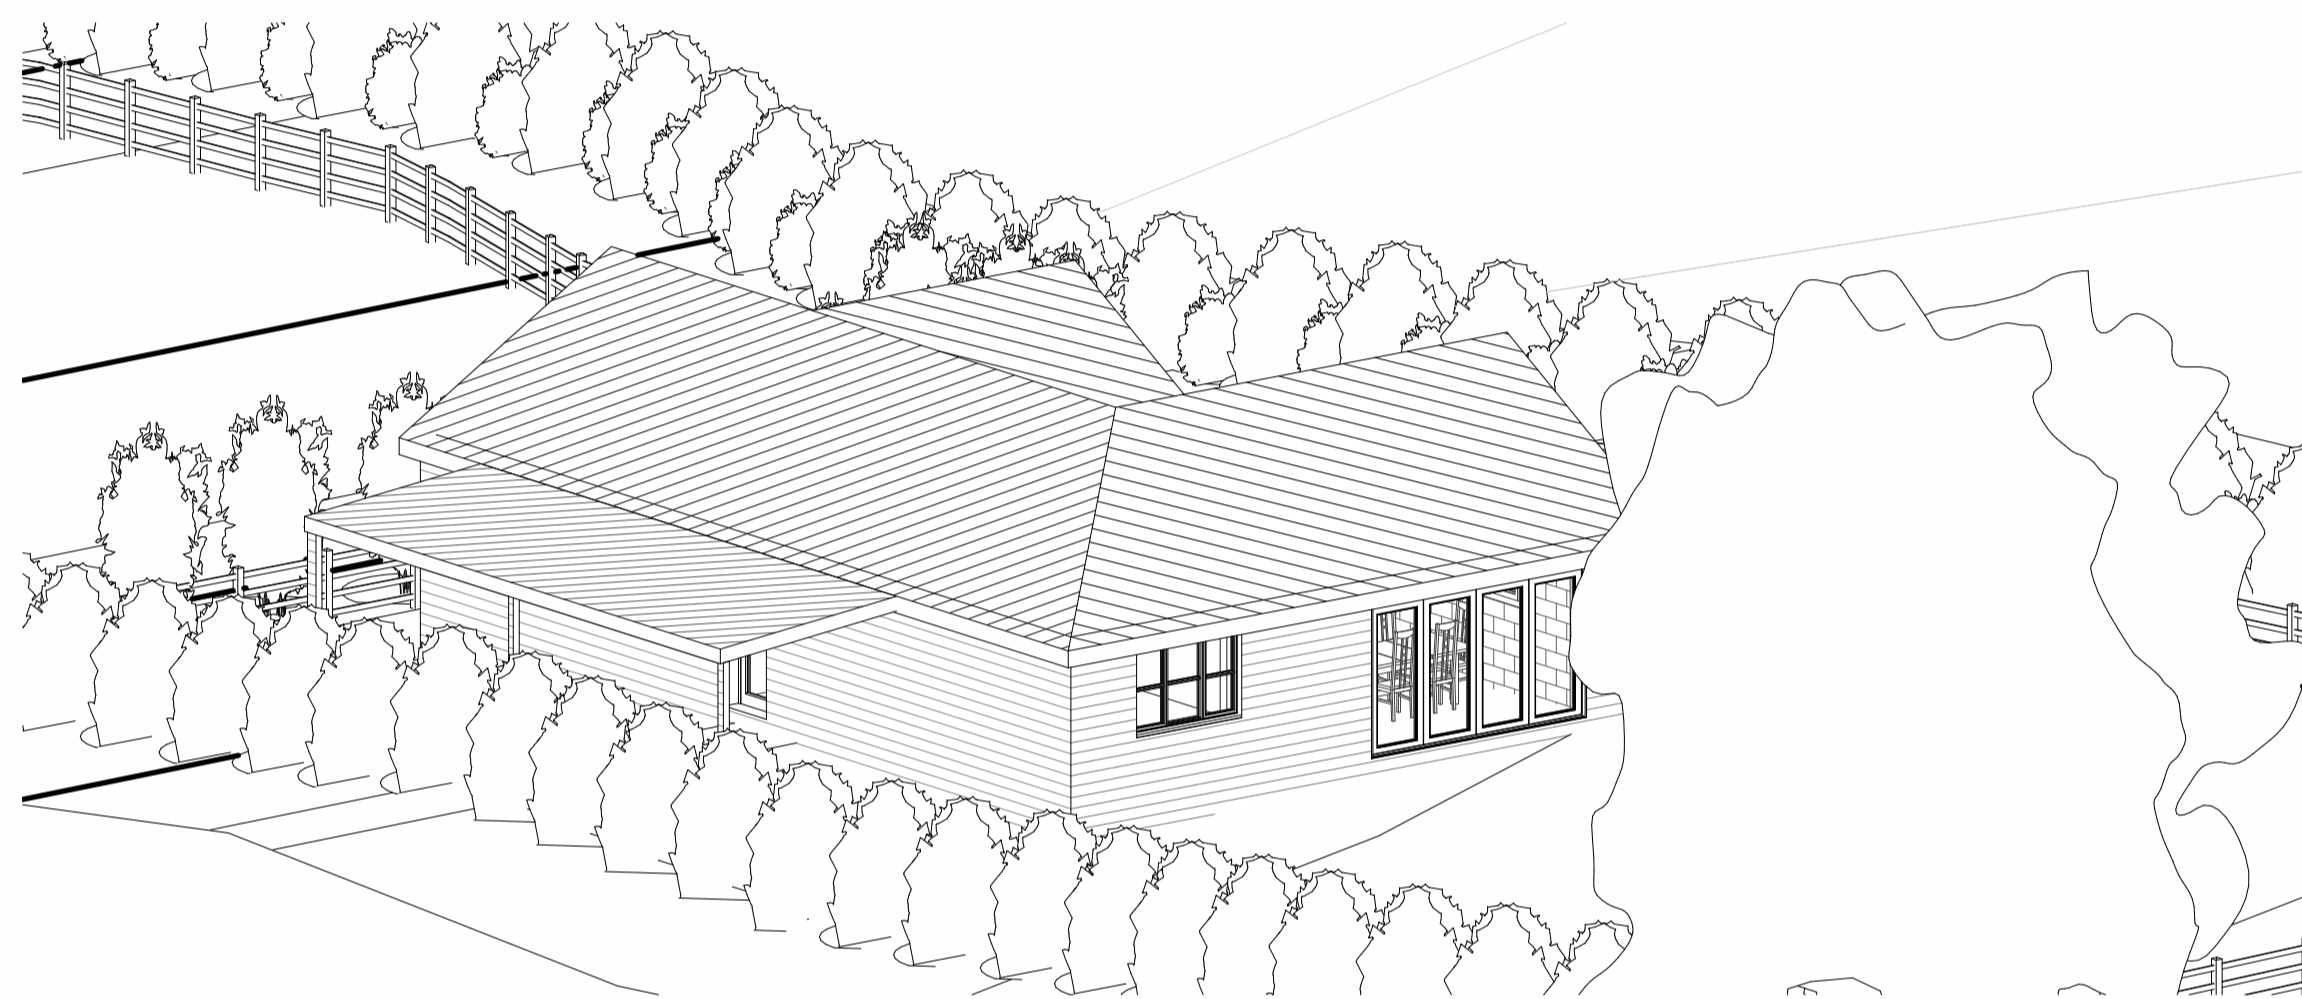


12 3D View 2

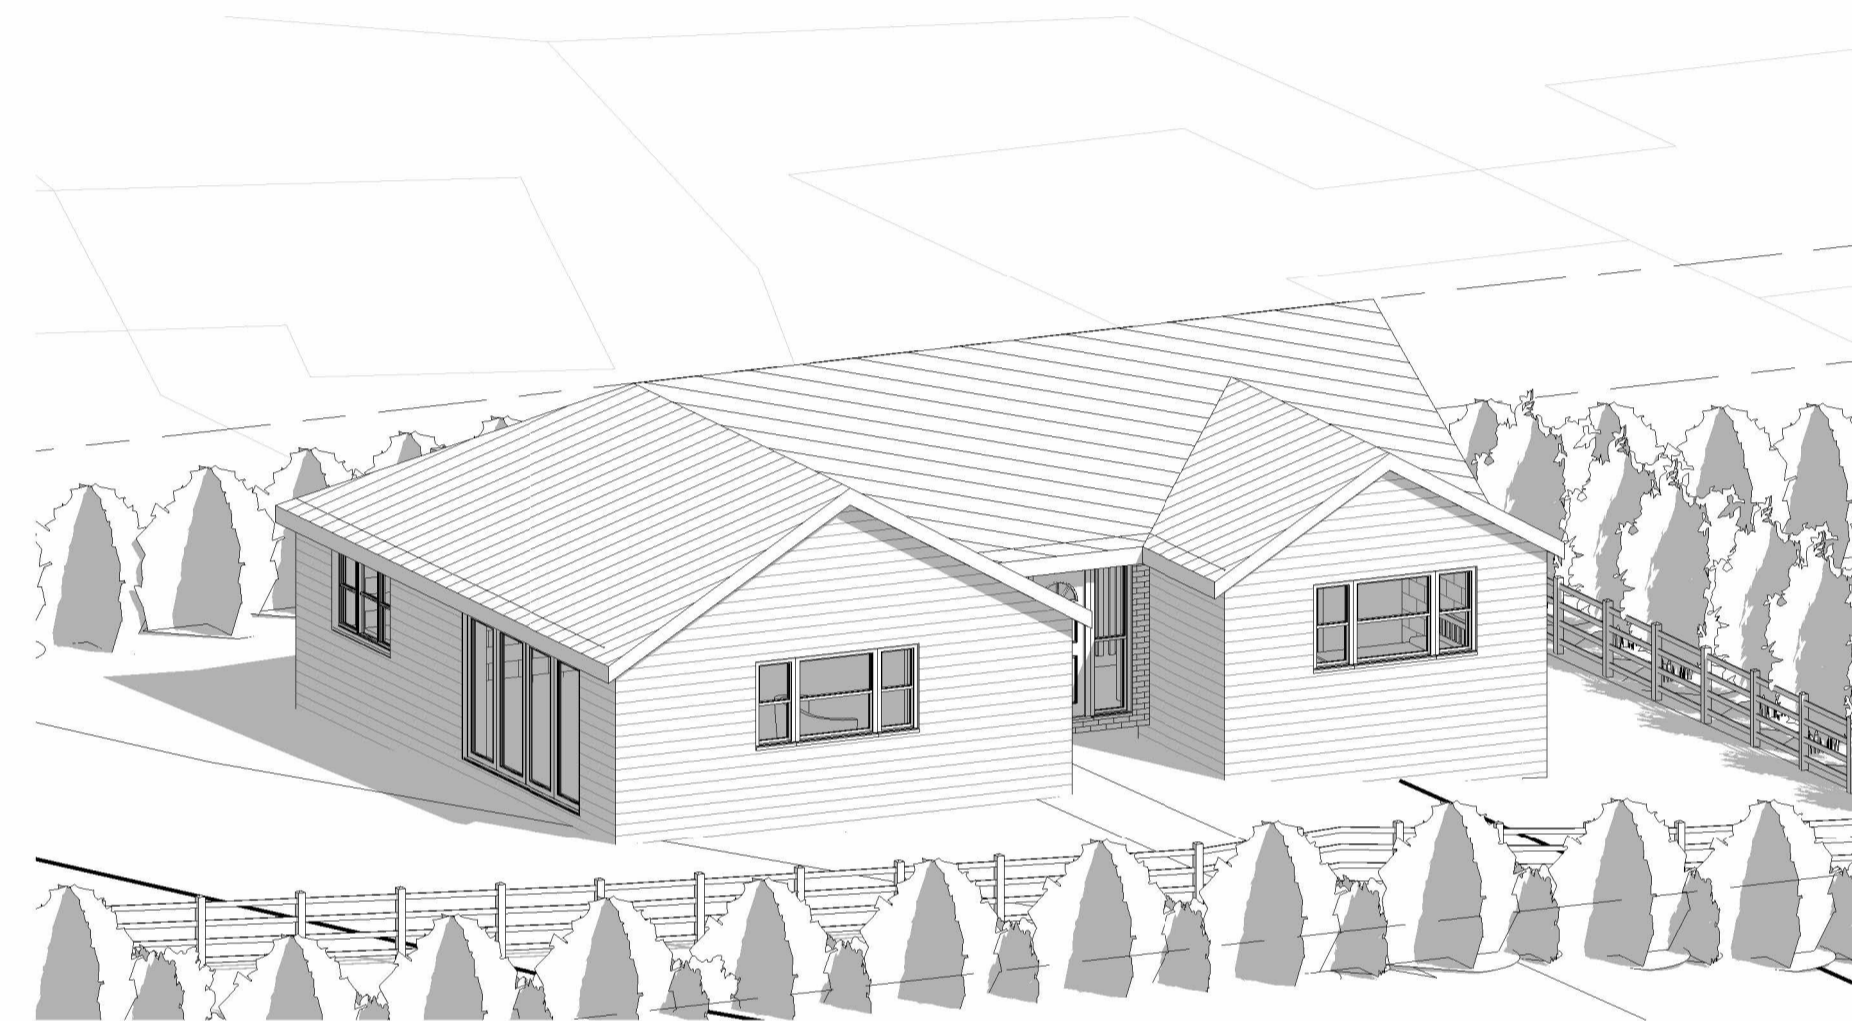


13 3D View 3

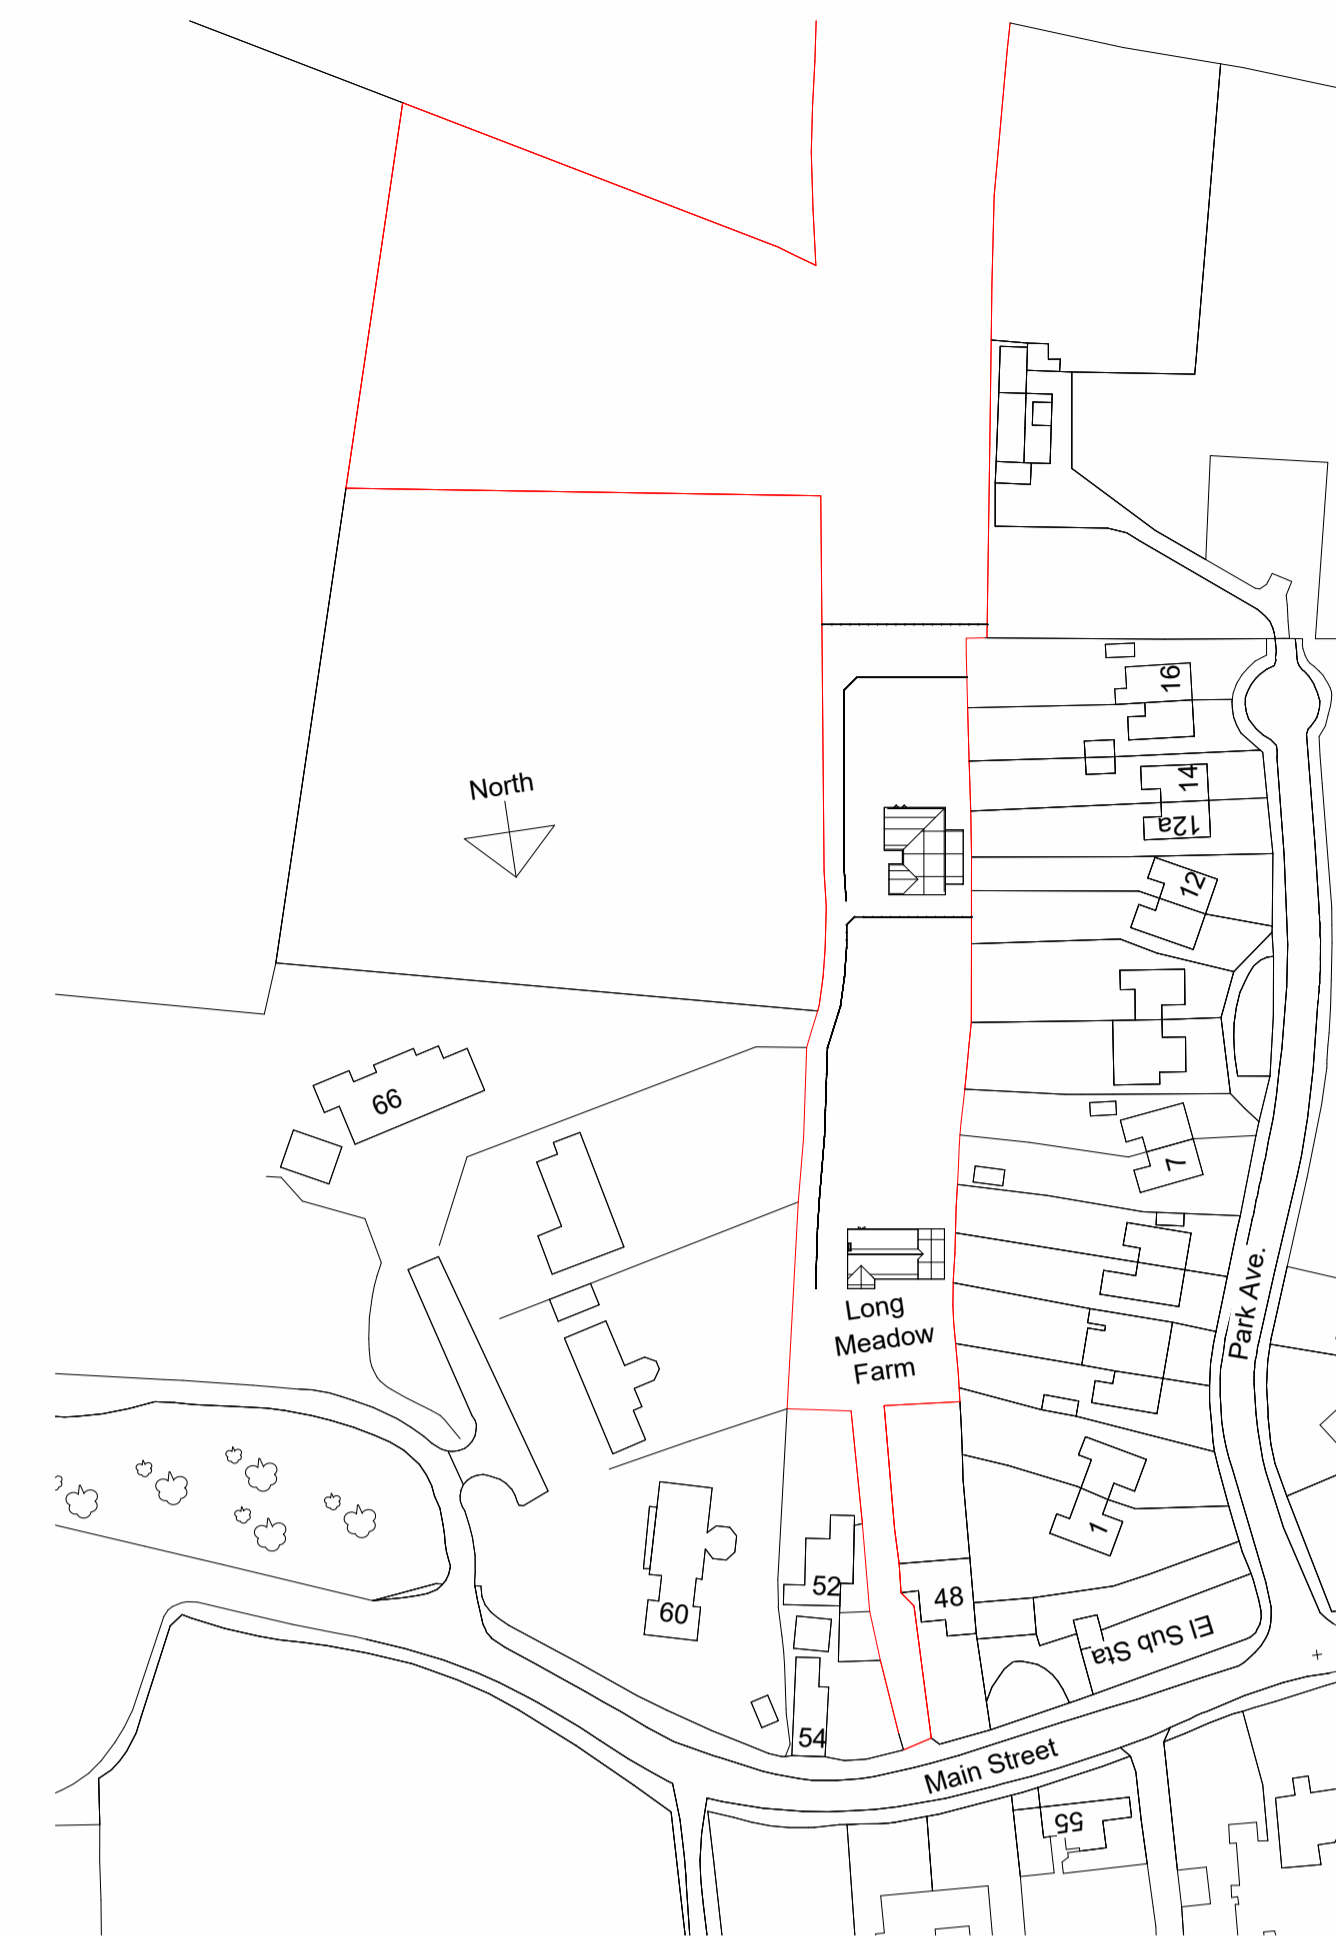


2 Site Location Plan  
1 : 1250

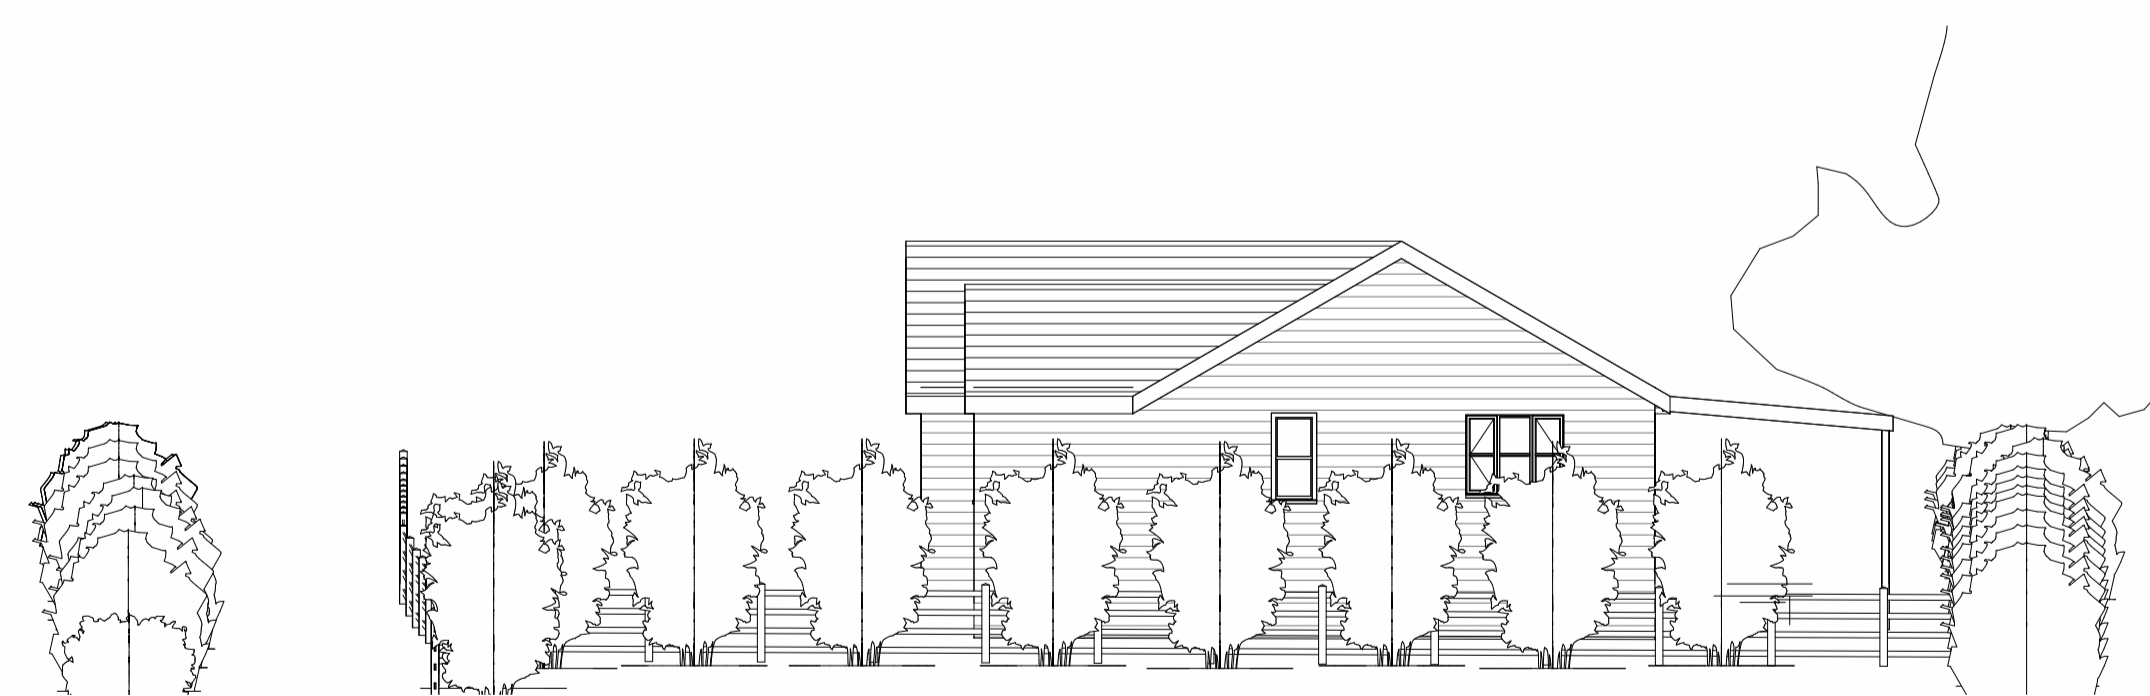


1 Proposed Front Elevation  
1 : 100

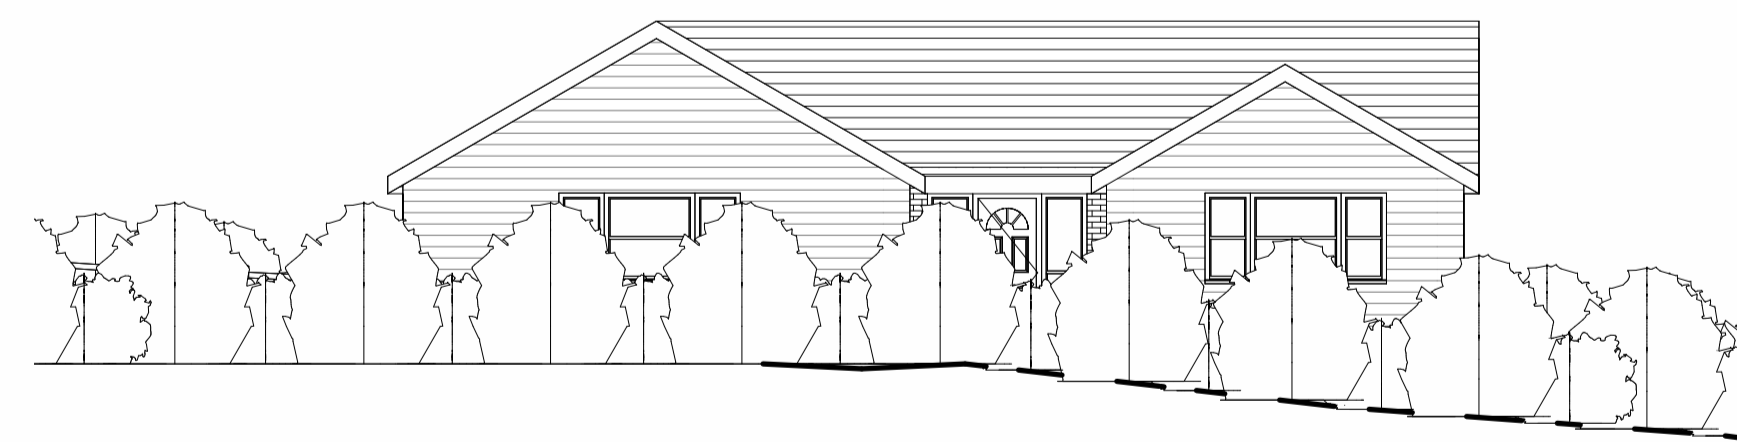

5 Proposed Side A Elevation  
1 : 100

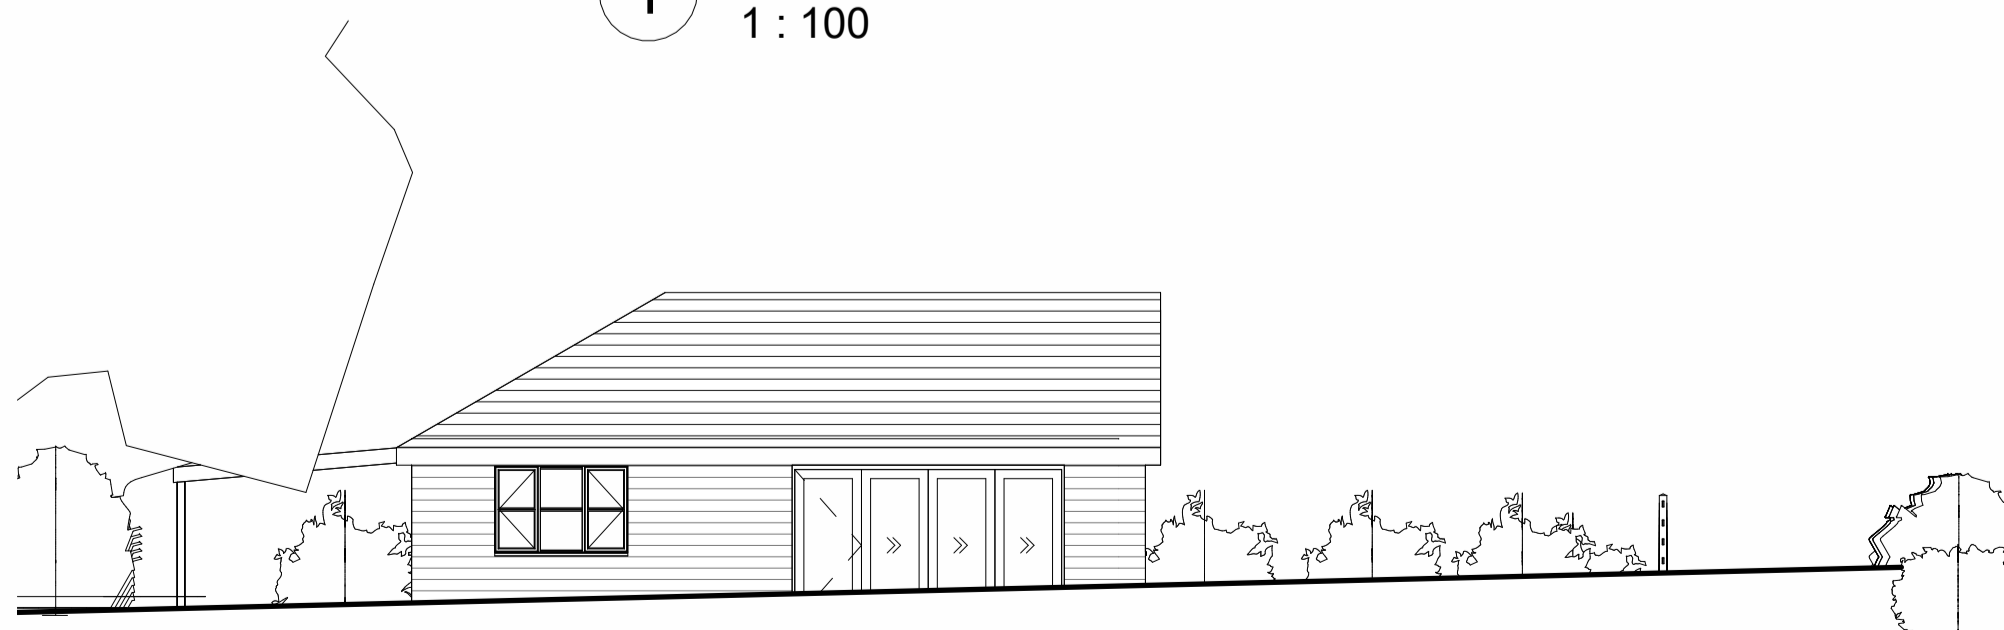

6 Proposed Rear Elevation  
1 : 100

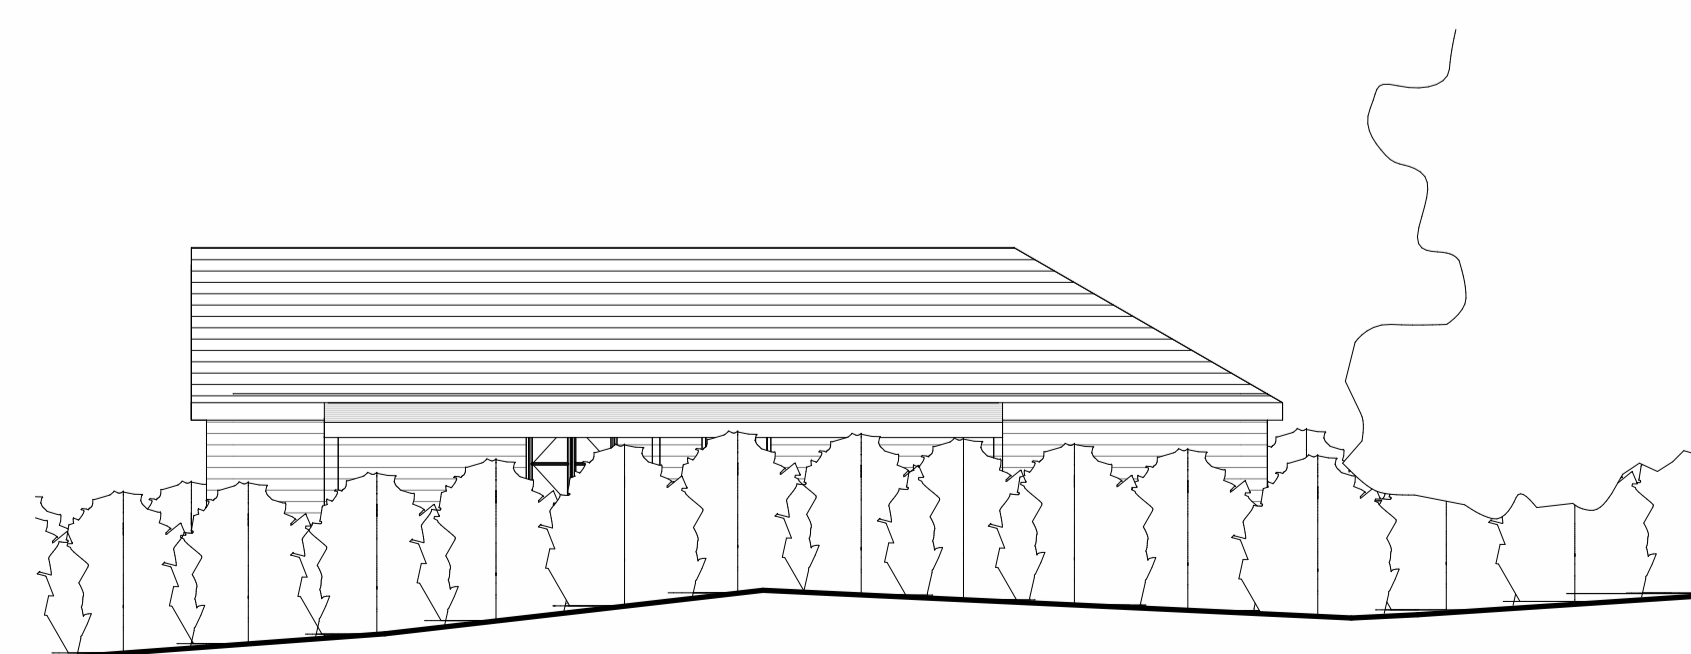

7 Proposed Side B Elevation  
1 : 100

 affiliate  
 **CIAT**  
 7 Shaftesbury Ave  
 Sawley  
 NG10 3FG  
*Creative, Professional, Architectural Technician*  
 T: 01159 724355 M: 07305 781990  
 E: admin@shaftesburydesignpractice.co.uk  
 www.shaftesburydesignpractice.co.uk  


Project Address  
50 Main Street Woodborough Planning Application

Project Information  
Hobbs Sheet Information  
Master Drawing Sheet

Project # SDP-22-253  
Date Issue Date  
Drawn By Author Sheet Number

A101

Scale: 1:100 @ A1  
Scale: 1:50 @ A1