




1 Existing Floor Layout
1 : 100

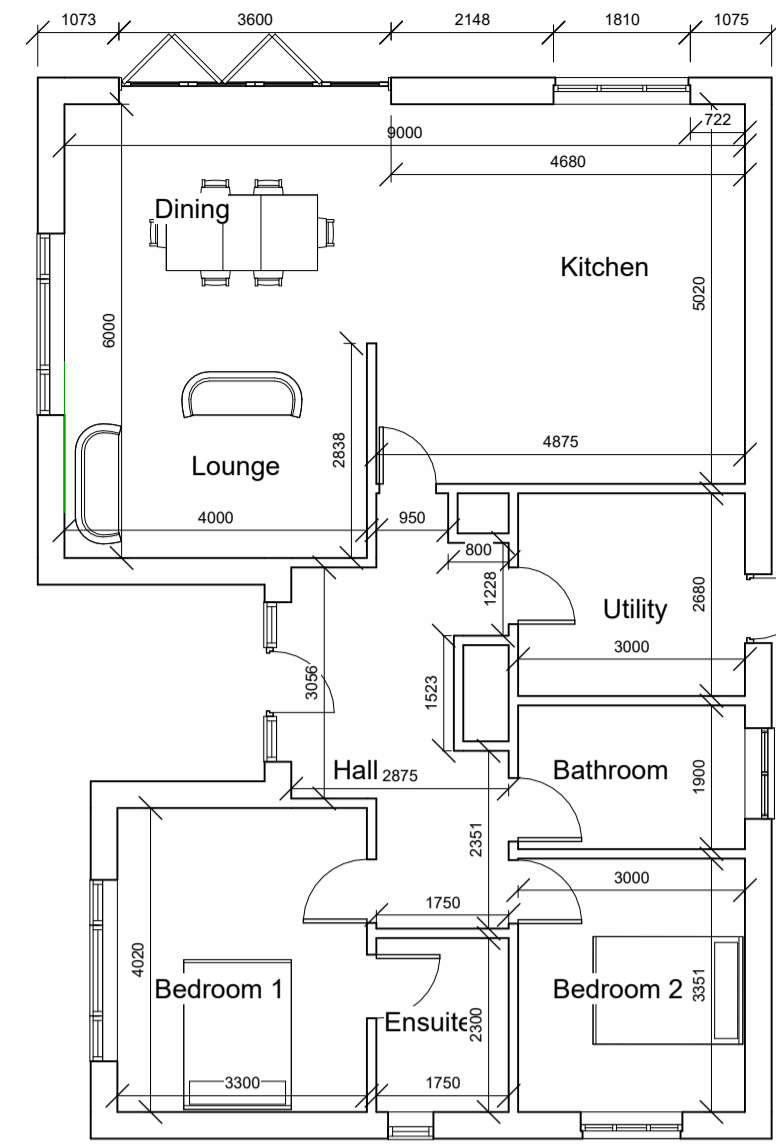


2 Proposed Floor Layout
1 : 100

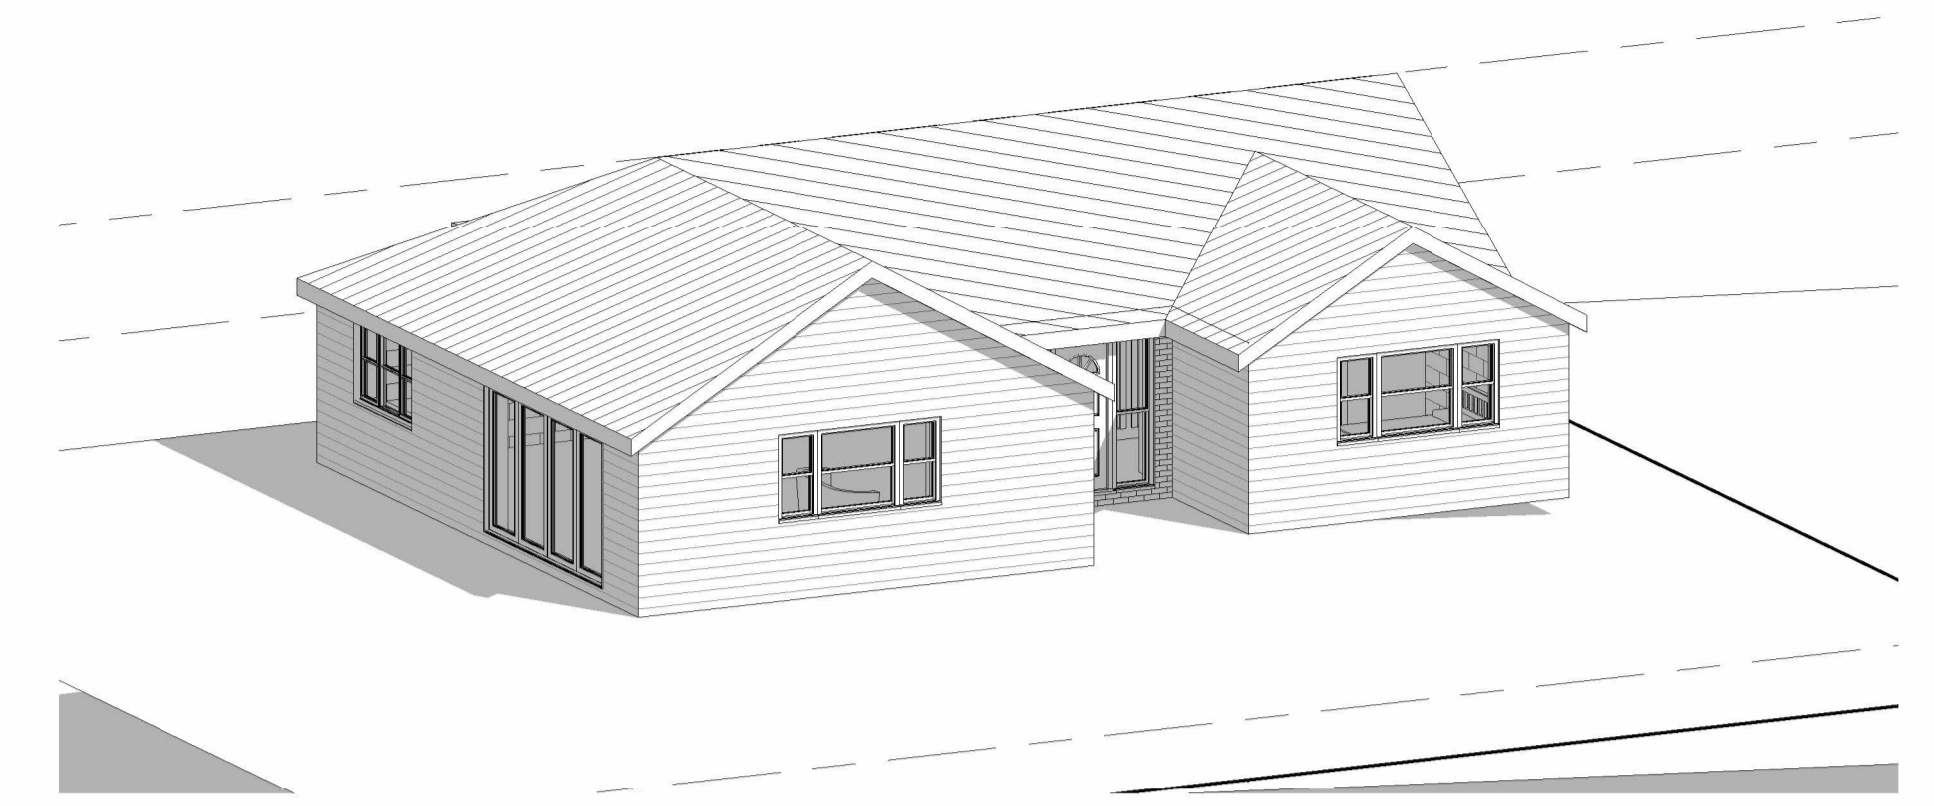


13 3D View 3

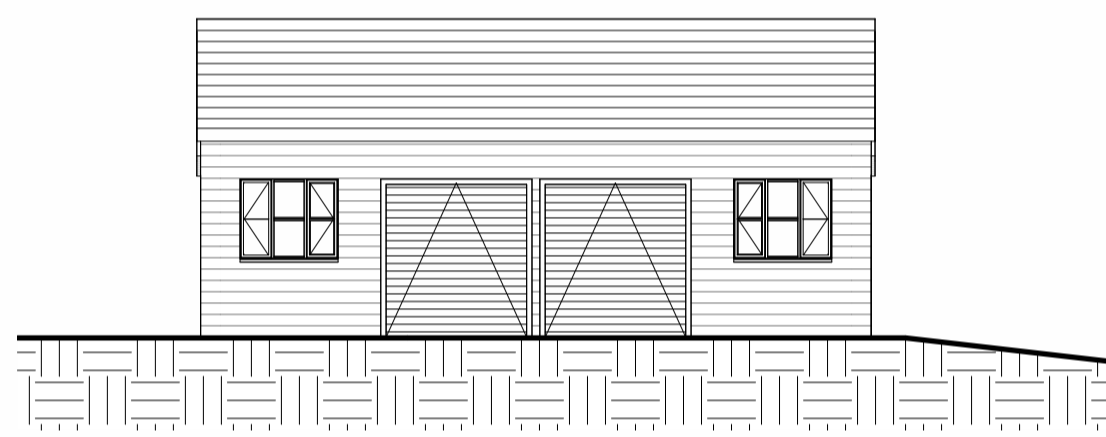

3 Existing Front Elevation
1 : 100

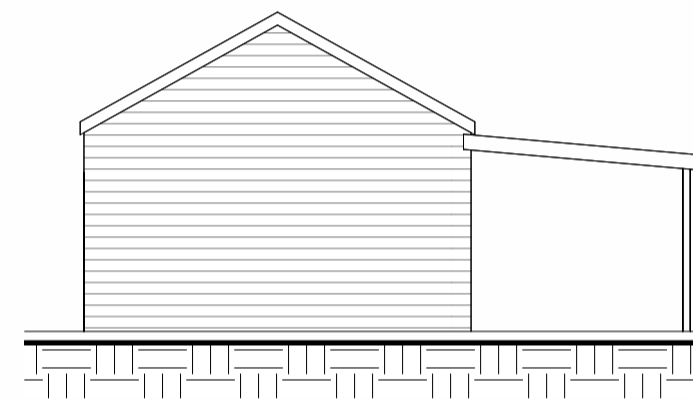


8 Existing Side A Elevation
1 : 100

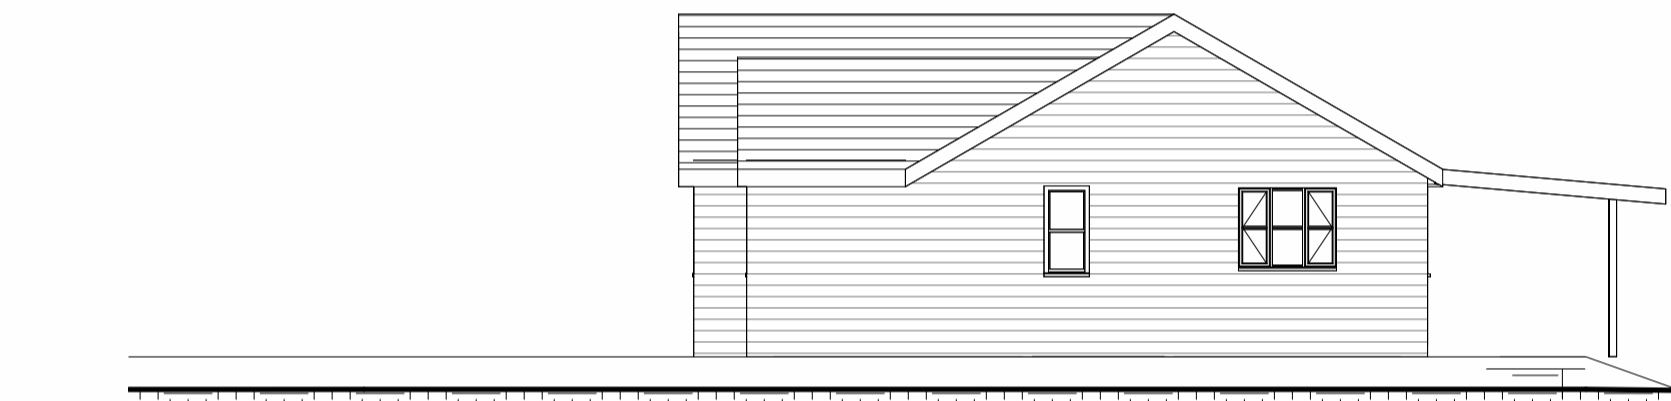


4 Proposed Front Elevation
1 : 100




5 Proposed Side A Elevation
1 : 100

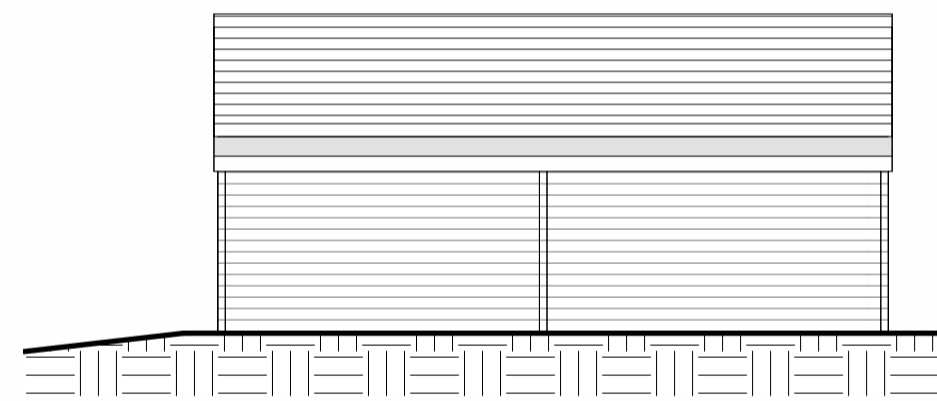


9 Existing Rear Elevation
1 : 100

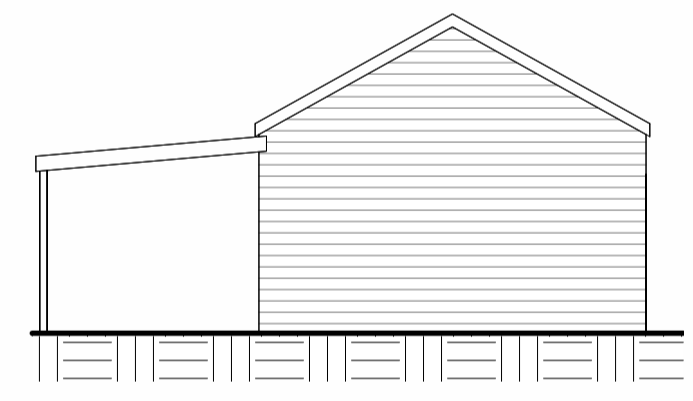


10 Existing Side B Elevation
1 : 100

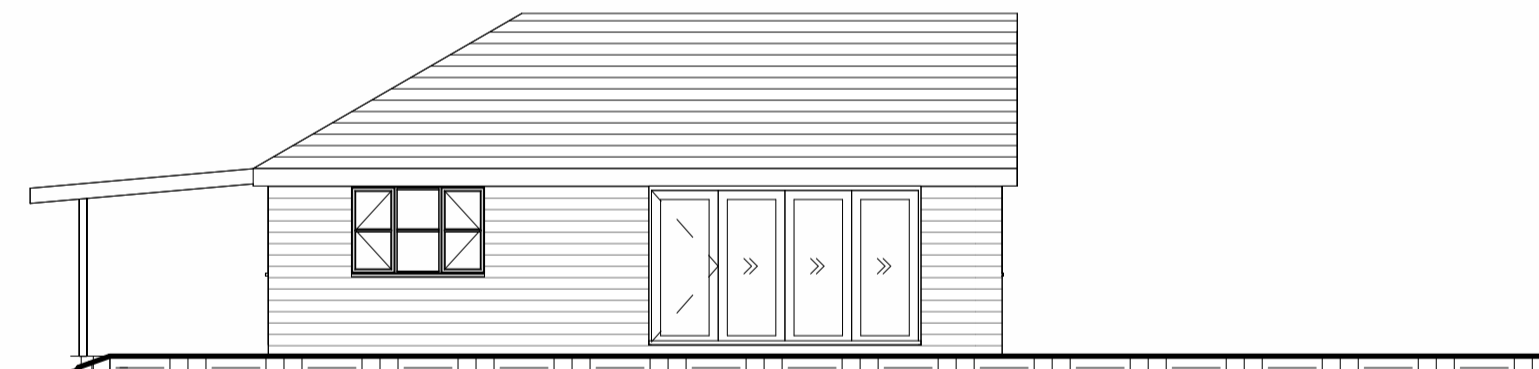


6 Proposed Rear Elevation
1 : 100

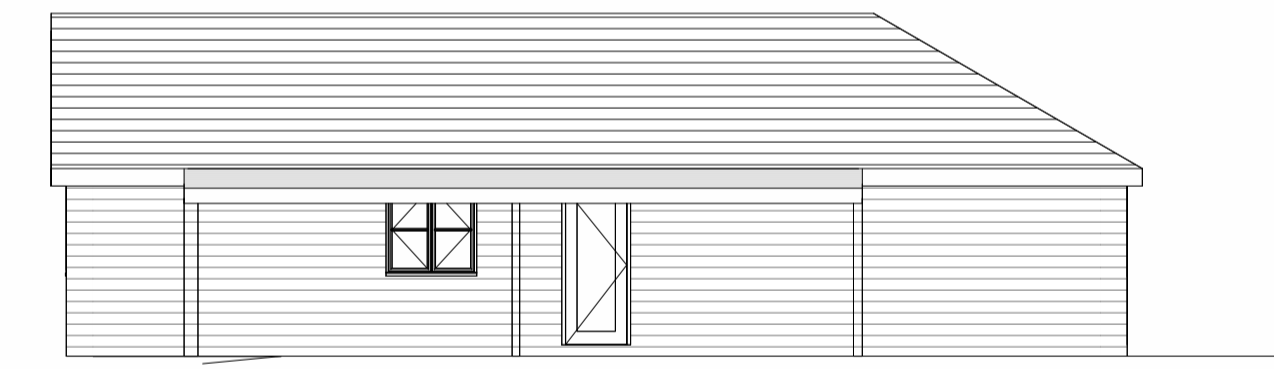

7 Proposed Side B Elevation
1 : 100

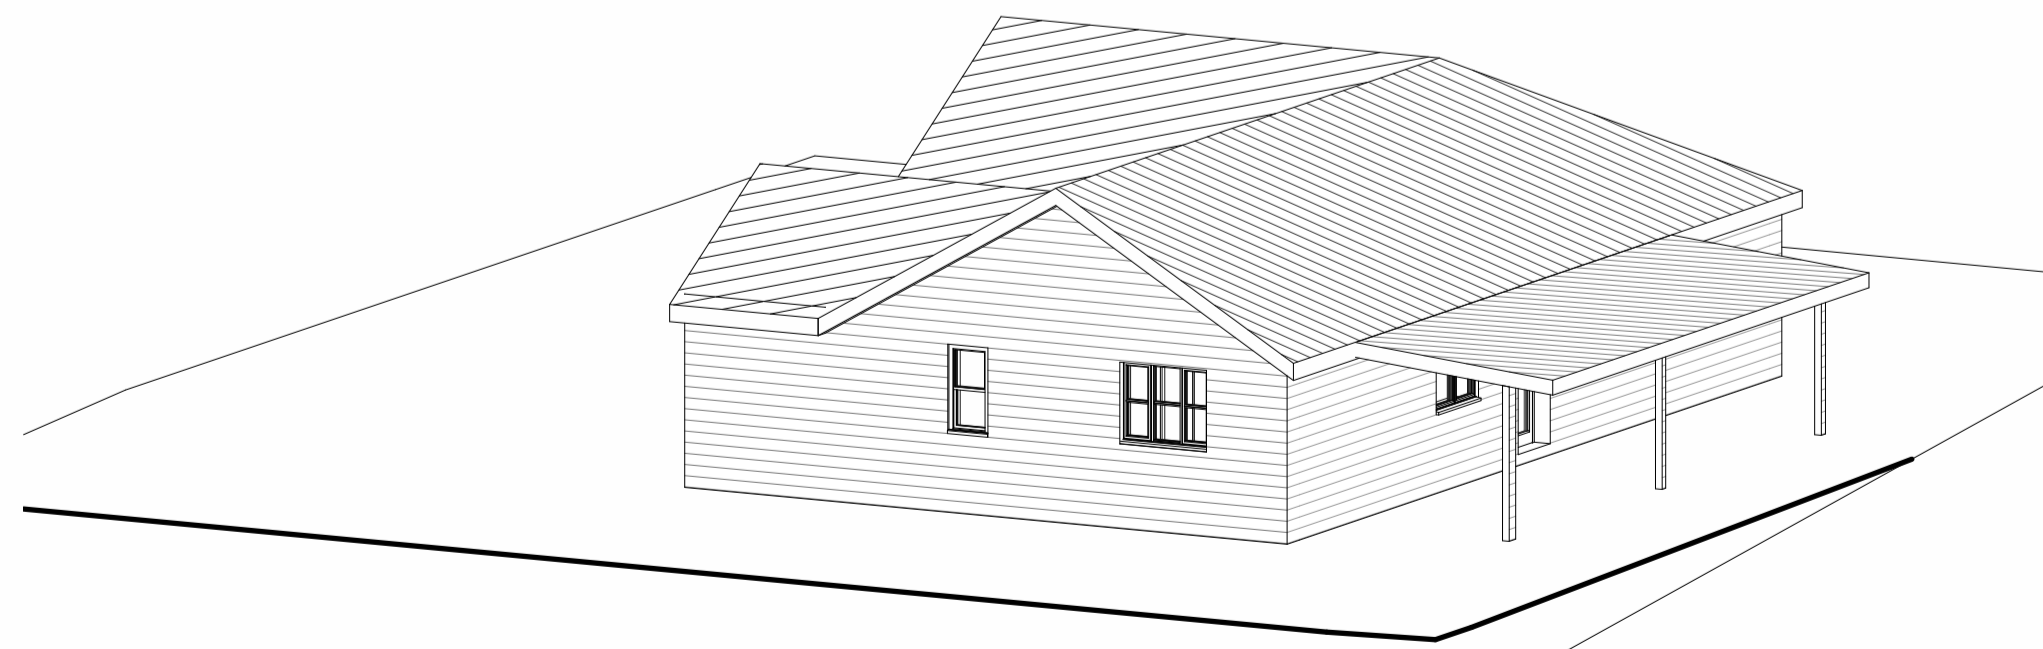

11 3D View 1

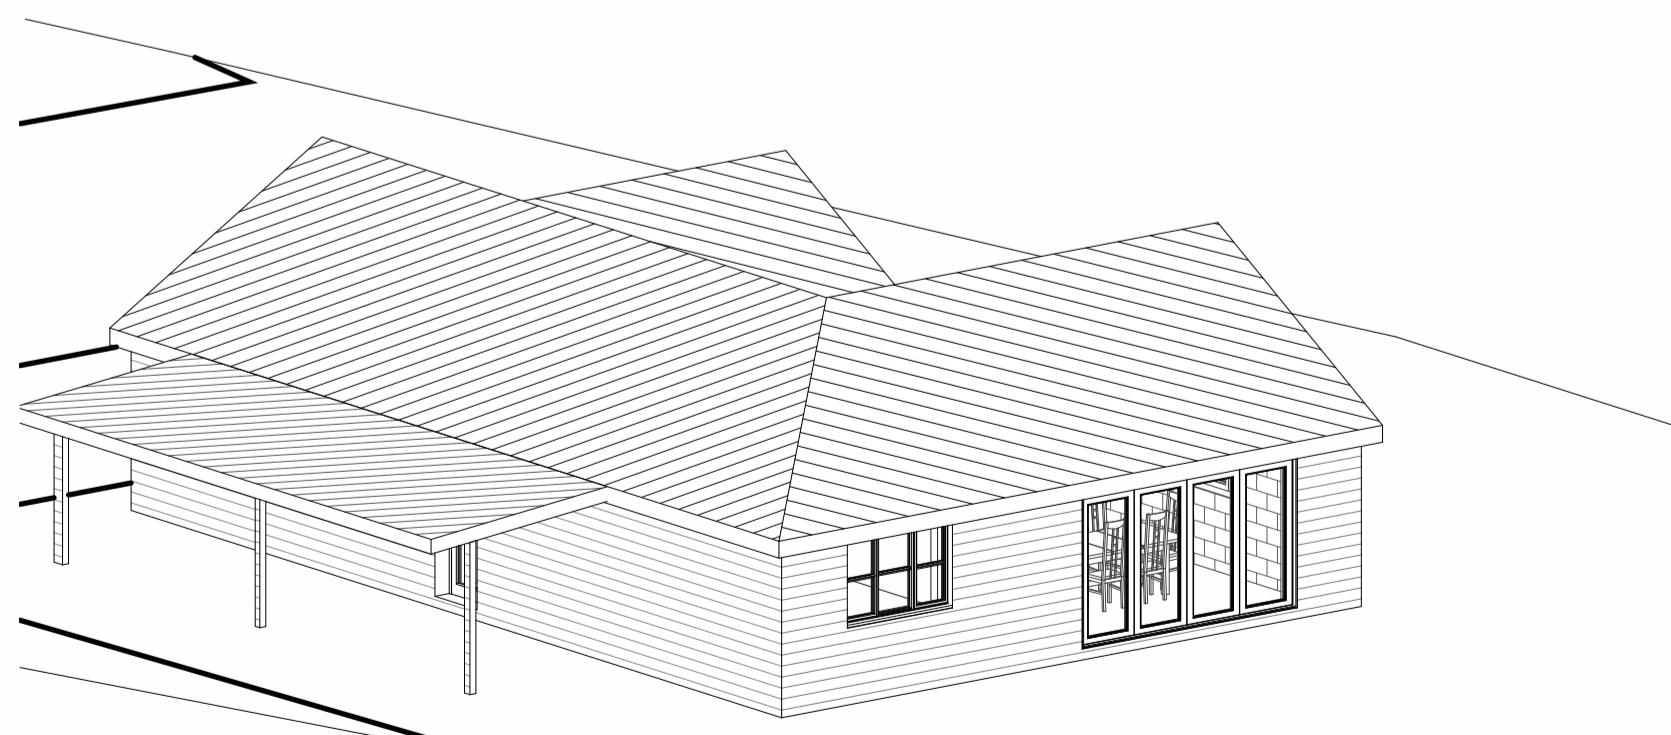

12 3D View 2



7 Shaftesbury Ave
Sawley
NG10 3FG

Creative, Professional, Architectural Technician

T: 01159 724355 M: 07305 781990
E: admin@shaftesburydesignpractice.co.uk
www.shaftesburydesignpractice.co.uk



Project Address
50 Main Street Woodborough

Planning Application

Project Information

Sheet Information

Hobbs

Master Drawing Sheet

Project # SDP-22-253

Date Issue Date

Drawn By Author

Sheet Number

A309

Scale: 1:100 @ A1

Scale: 1:50 @ A1