



All drawings & designs are subject to final approval by the assigned Principal Designer, local authority and fire officer, which is the responsibility of the client.

All dimensions to be checked on site. Dimensions shown in millimetres.


General Notes:

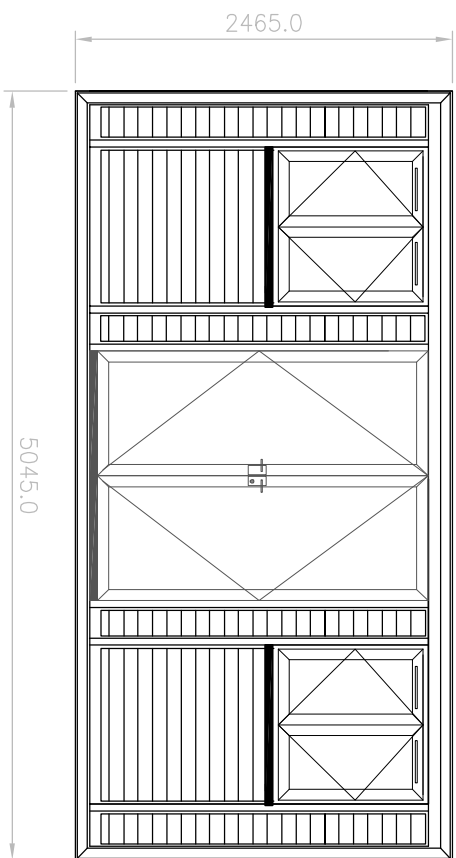


FRONT ELEVATION F-F  
SCALE 1:50

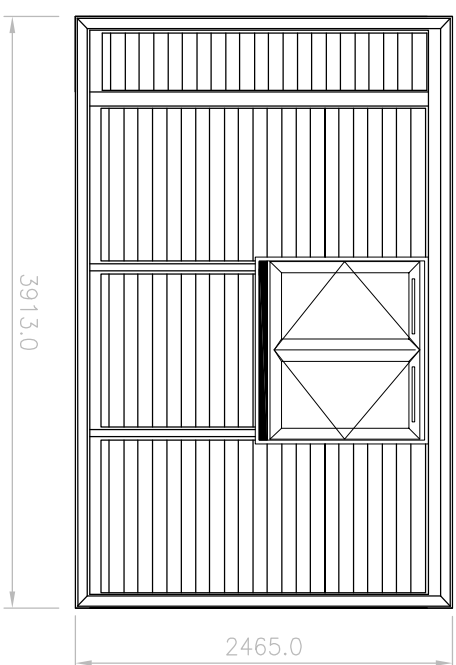


SIDE ELEVATION R-R  
SCALE 1:50

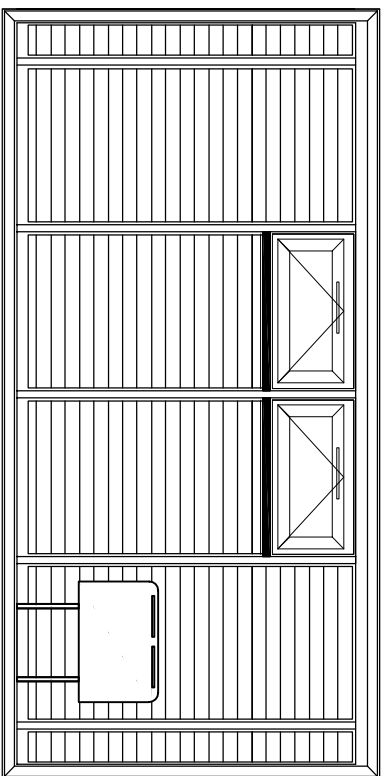

REAR ELEVATION B-B  
SCALE 1:50

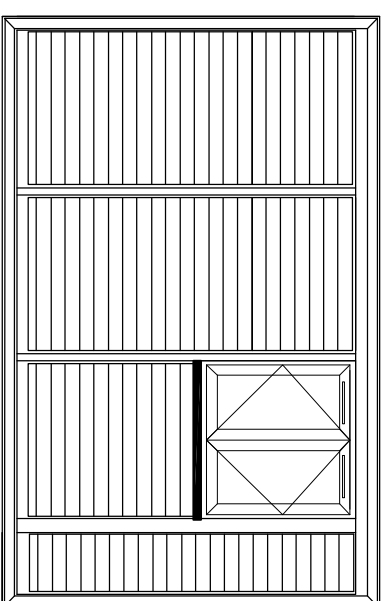

SIDE ELEVATION L-L  
SCALE 1:50

 

No.	Revision/ Issue	Date
1		

**SMART**

GARDEN ROOMS, OFFICES AND STUDIOS

Thurston Park  
Church Road, Thurston  
Bury St Edmunds  
Suffolk, IP21 3NN  
0800 242 5559  
www.smartgardens.co.uk

Client Name and Address:  
Ralph Boore  
34 Lambeth Street,  
Eye,  
IP23 7AQ

Installation Address:  
34 Lambeth Street,  
Eye,  
IP23 7AQ

Project: ULTRA109  
ULTRA 4.8x3.2 2023  
SMART OFFICE  
ELEVATIONS PROPOSED

Drawing No.	ULT109E01
Date	24 07 2023
Scale	1:50
Sheet	A3



ELEVATIONS - PROPOSED