



Cellar Plan as Existing

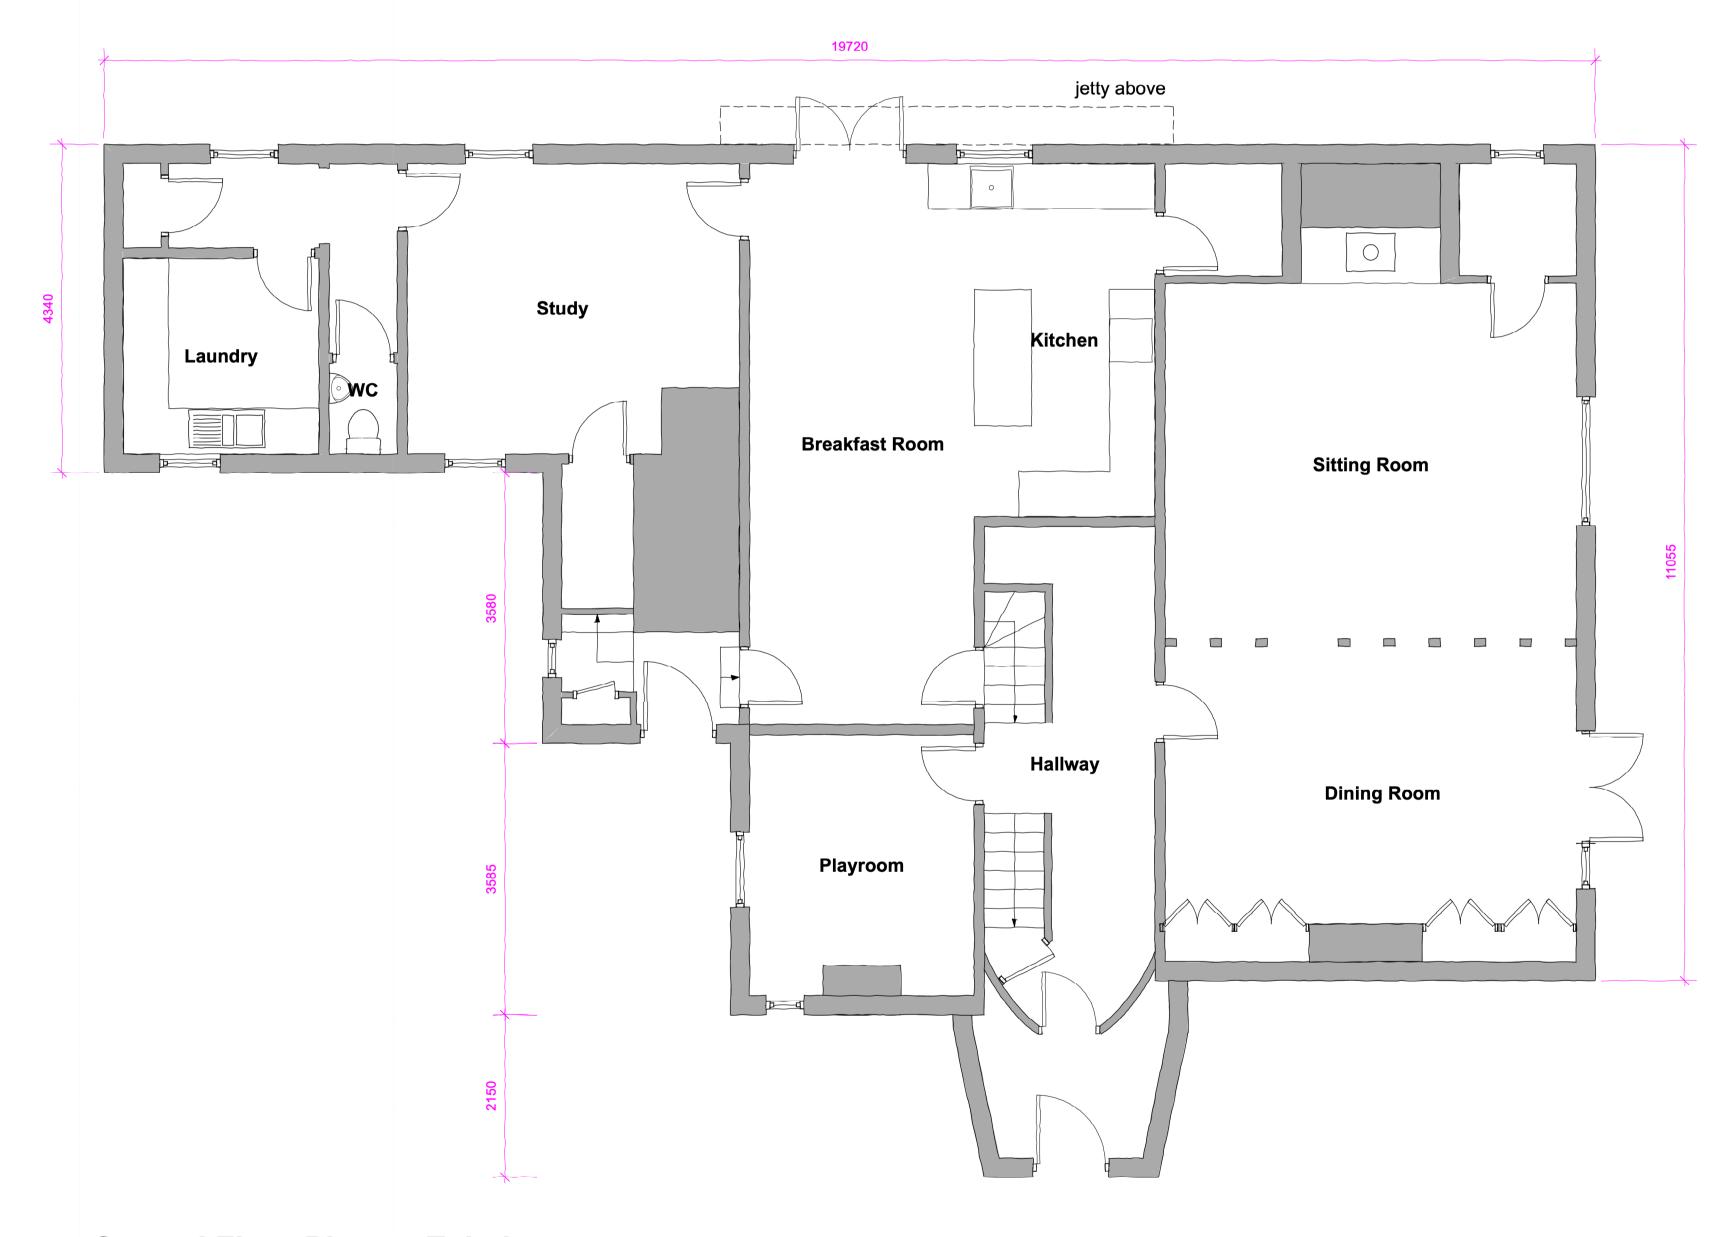

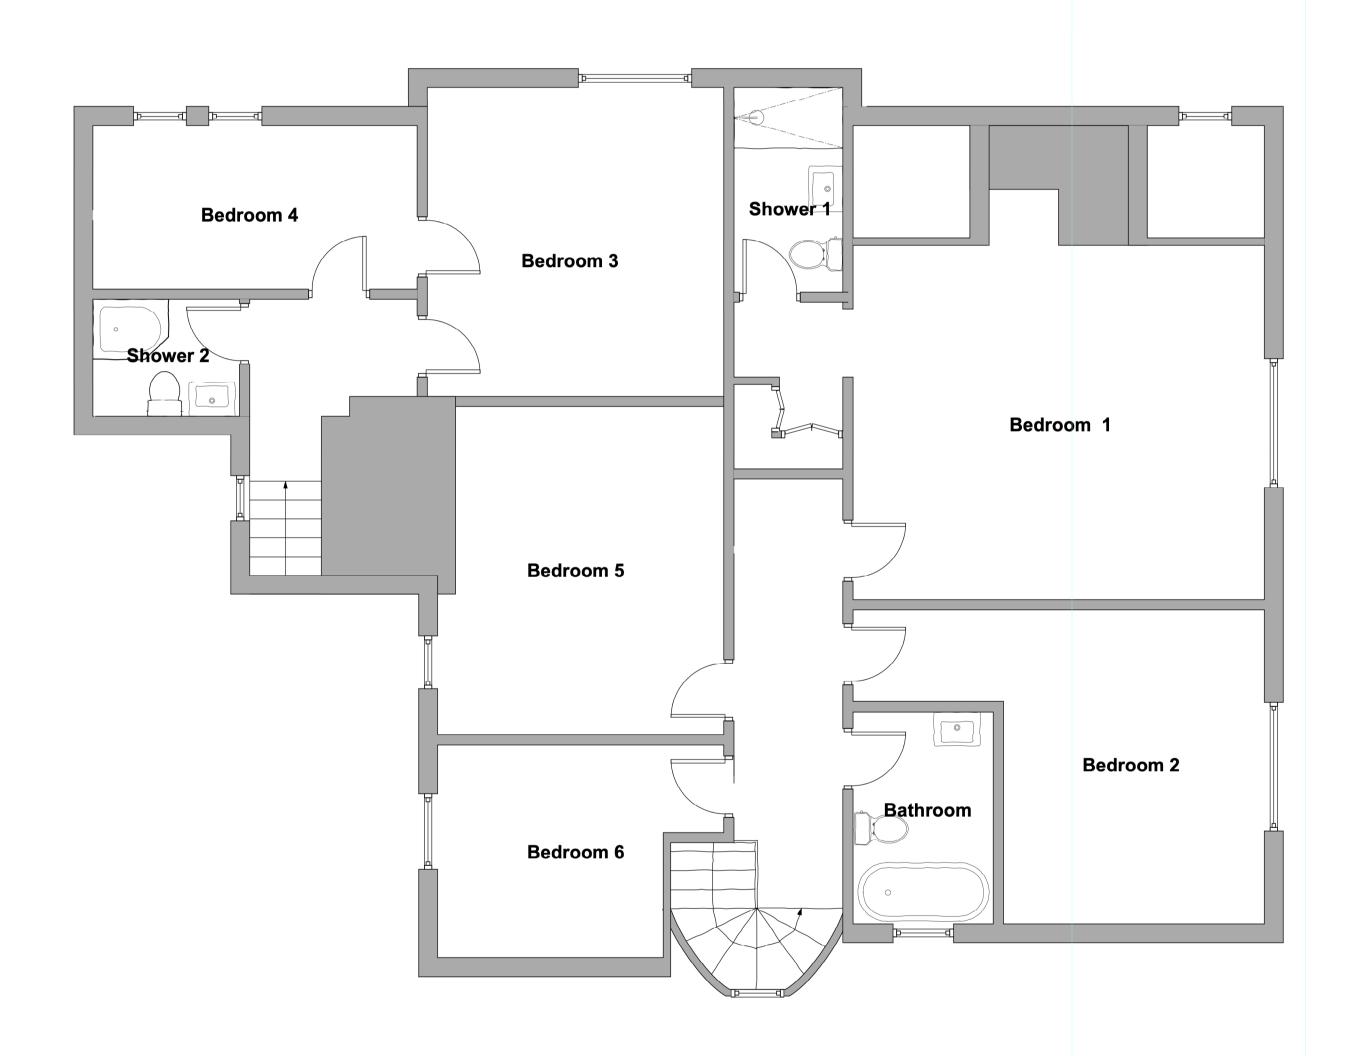

Ground Floor Plan as Existing

First Floor Plan as Existing

scale bar

project: Copdock Hall House, Church Lane, Copdock, IP8 3JZ

title: Floor Plans as Existing

0m

file No: 2312

date: Aug 2023

scale: 1:50 @ A1

Status
Planning Issue

drawing No: **2312|03**

revision:

No: |03