



Cellar Plan as Proposed

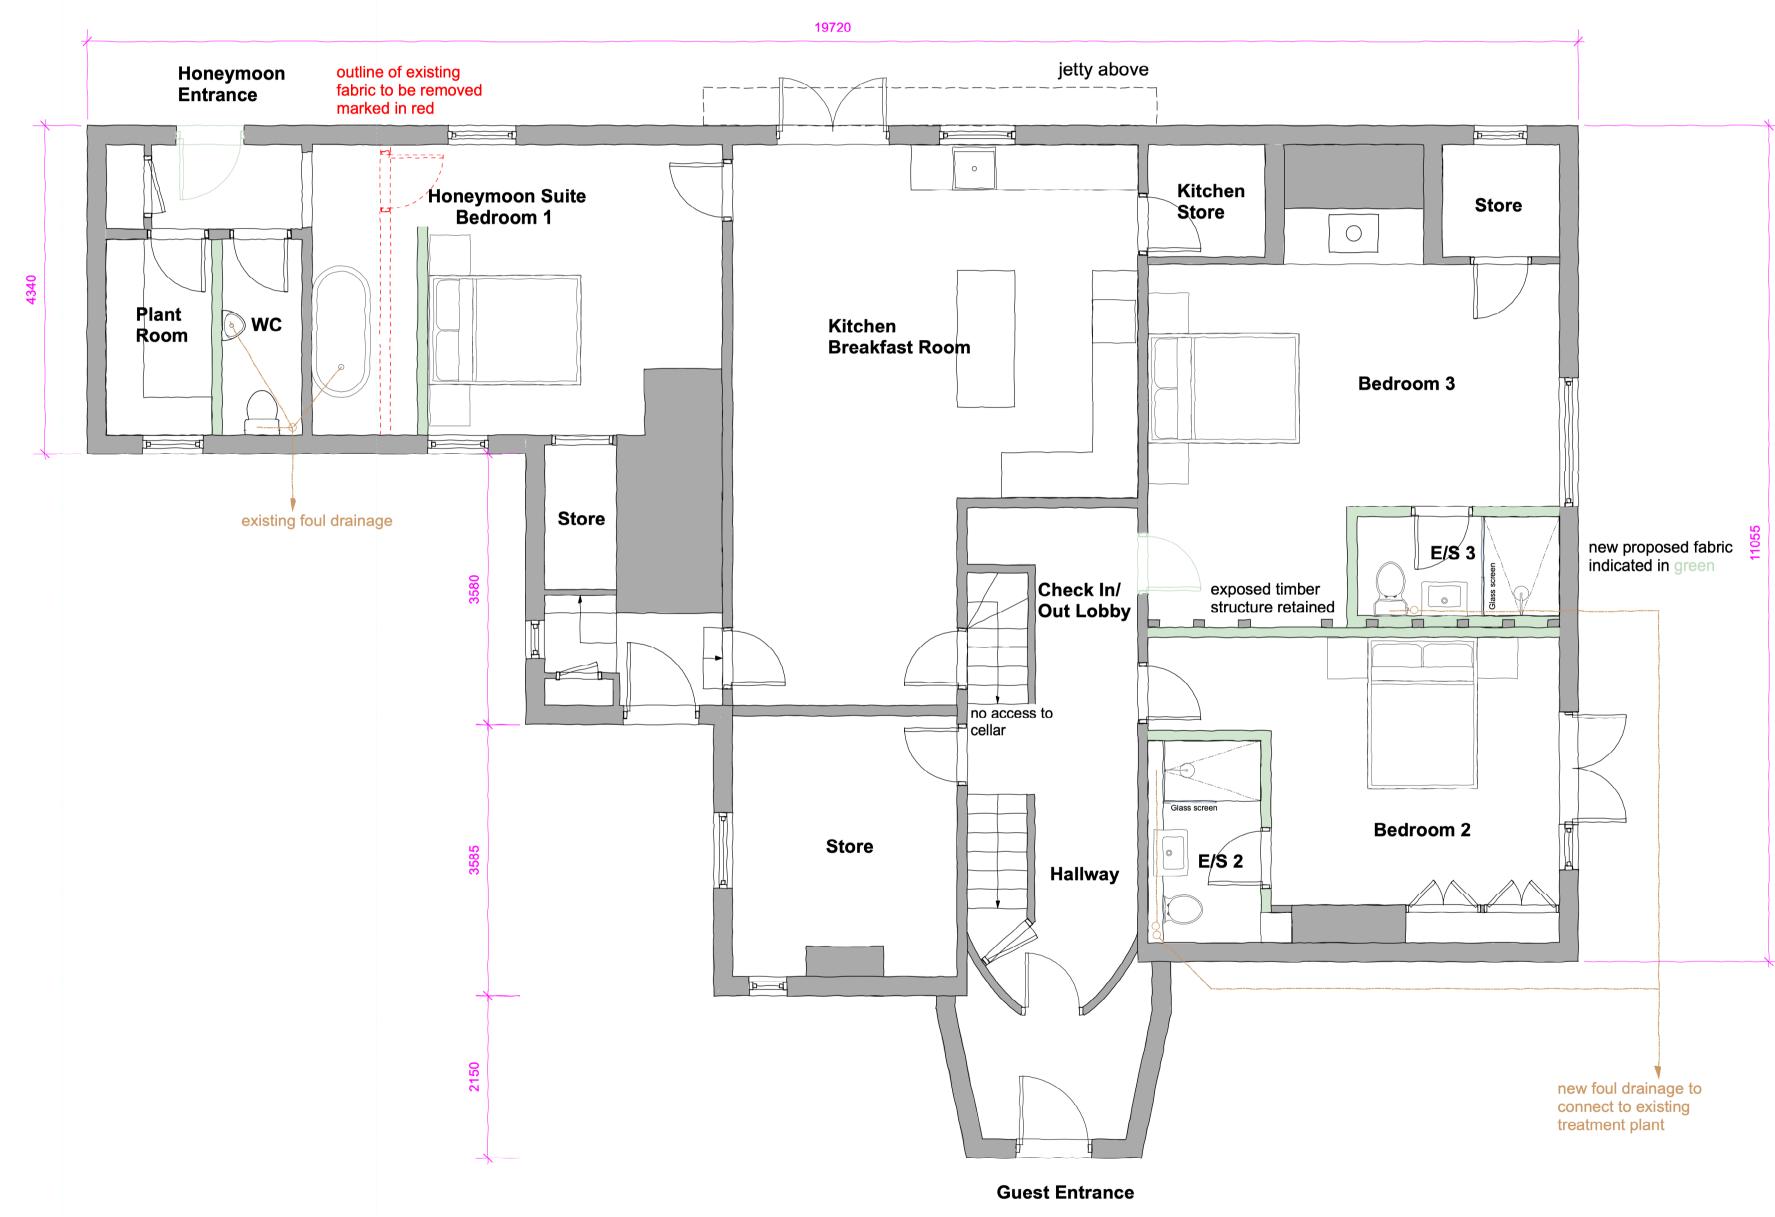

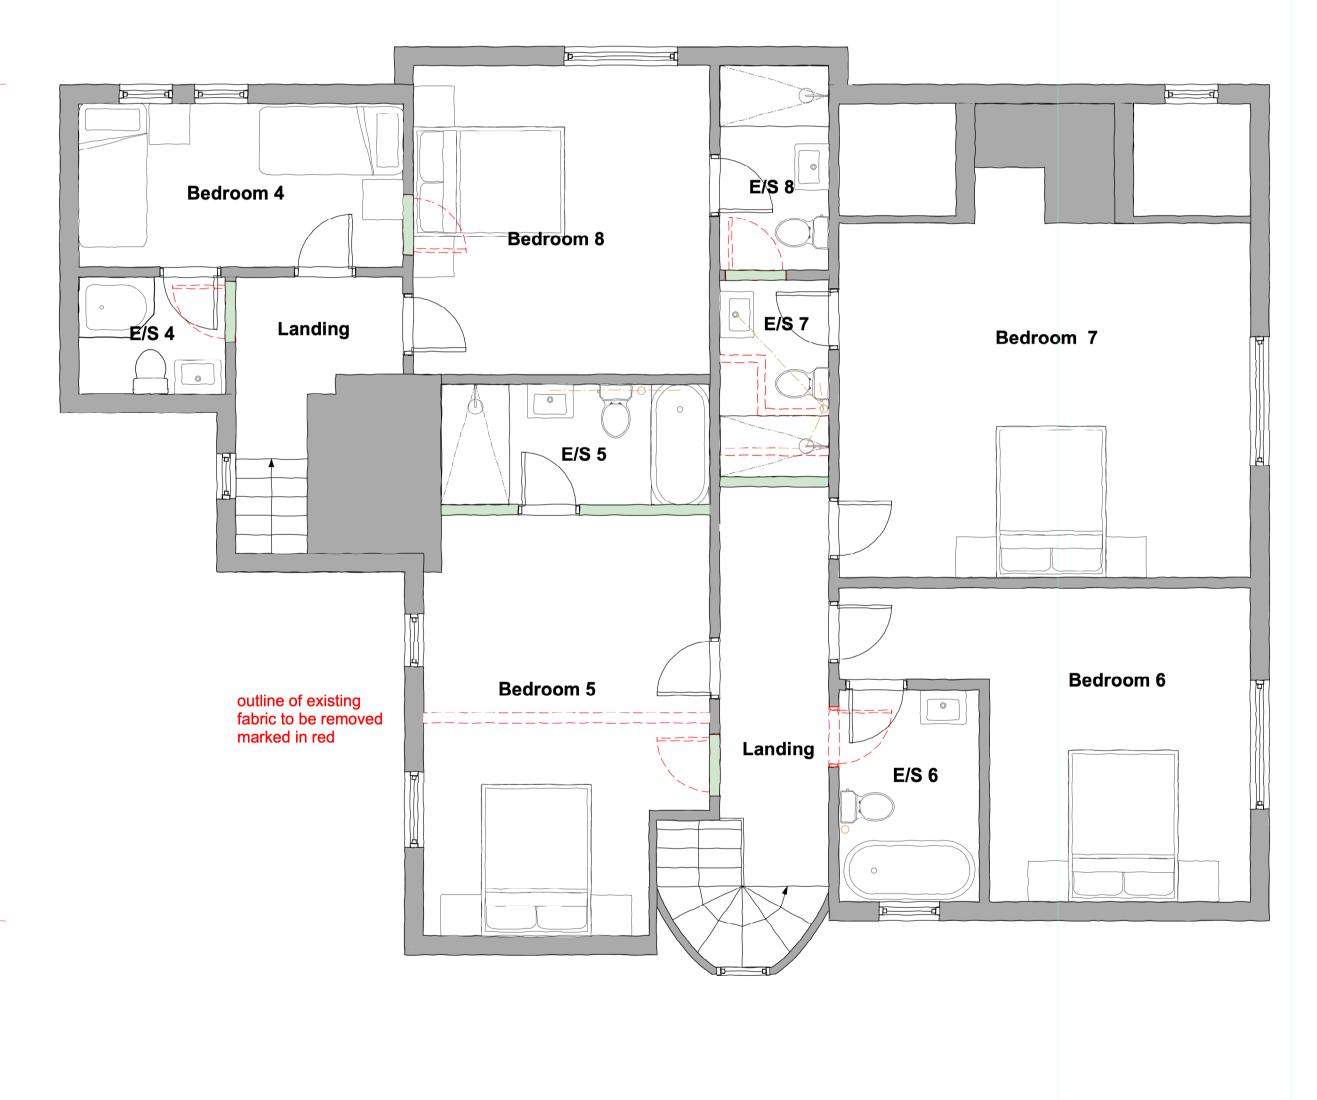

Ground Floor Plan as Proposed

First Floor Plan as Proposed



project: Copdock Hall House, Church Lane, Copdock, IP8 3JZ
title: Floor Plans as Proposed

scale bar

Om

5m

file No: 2312

date: Aug 2023

scale: 1:50 @ A1

Status
Planning Issue

revision:

drawing No: **2312|04**

