


workshop. Floor area 55sqm. Designed in accordance with ecologist's specification

Proposed Section

Bat loft in loft of garage /

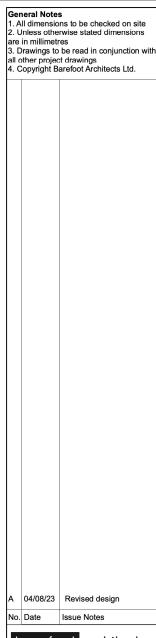

barefoot architects

a: Unit 5.2 Paintworks Bristol BS4 3EH e: info@barefootarchitects.co.uk

t: 0117 9070 971

Springfield


2217

Drawing Title
Proposed Garage Plans

Date 22/02/2023

Scale 1:100@A3

2217-P-123 A

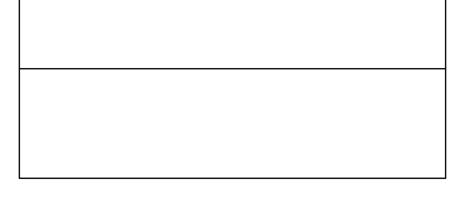

Proposed Roof Plan

