



Glamping Pod




W: WWW.GLAMPITECT.CO.UK
 E: CONTACT@GLAMPITECT.CO.UK
 T: 0131 202 9002

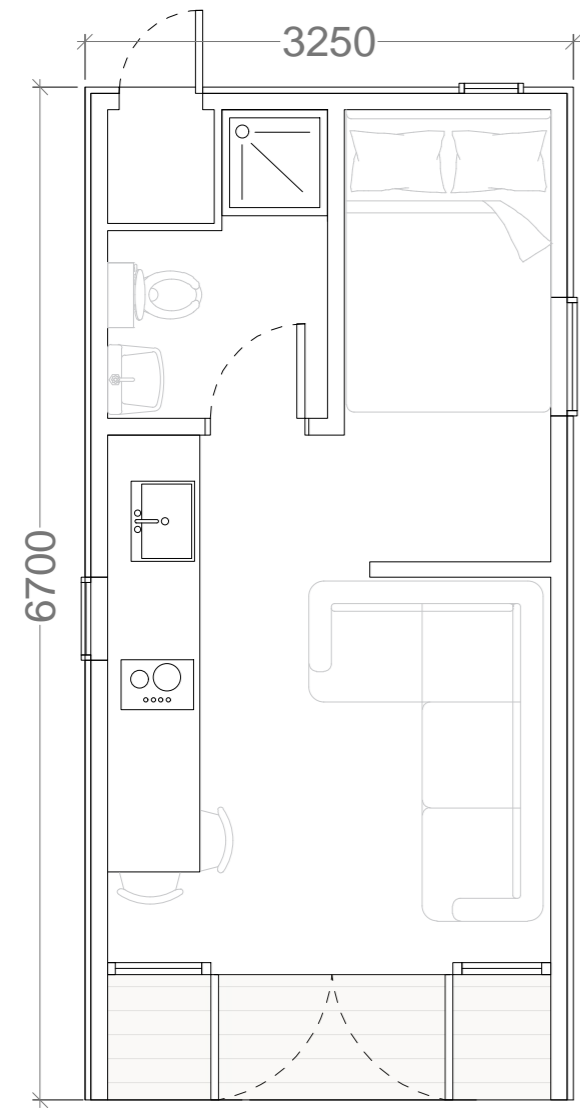


FLOOR PLAN

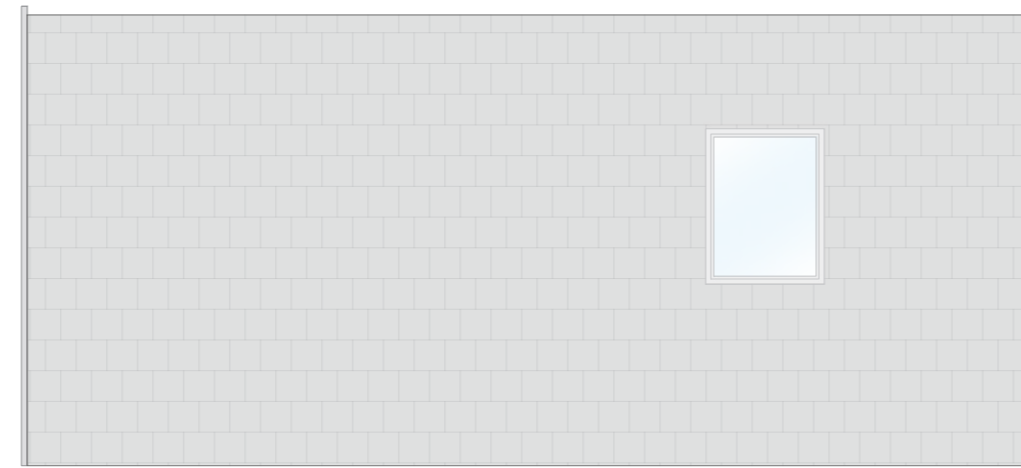

SIDE ELEVATION

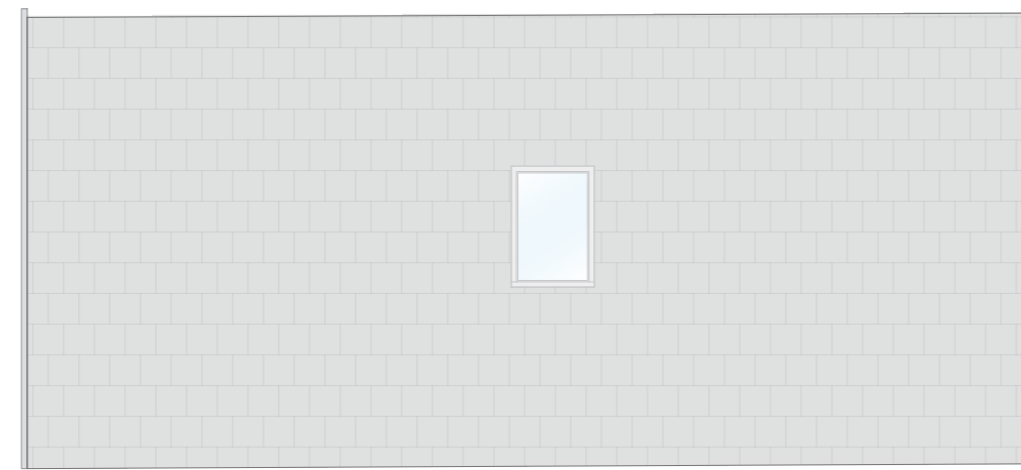

SIDE ELEVATION

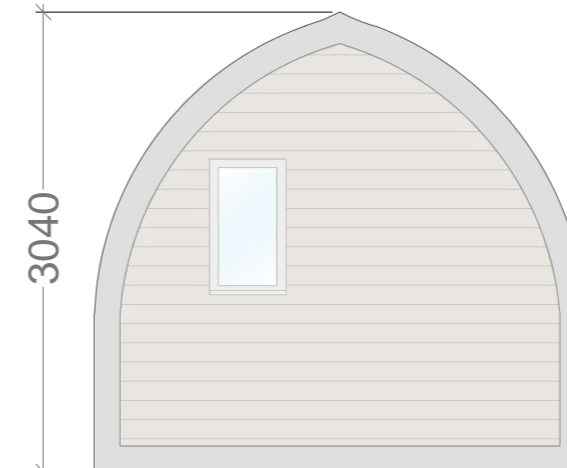

REAR ELEVATION



FRONT ELEVATION

Date	Description	Rev	By

Revision Description

LOCATION PLAN 1:7500



Project:
Proposed Glamping Site - For Andrew Young
 Middle Farm, Grendon Underwood, Aylesbury
 HP180SP


Drawing Title:
POD PLAN AND ELEVATIONS

Drawing Number:
230406-01-05


Revision: A
 Date: 25.05.23
 Scale: 1:50 @ A2
 Drawn By: TA
 CAD Dwg File: -
 Checked By: EF

Issue Status:
Full Planning Application


Bin Store

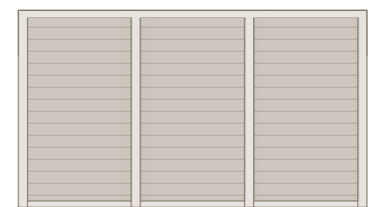

REAR ELEVATION

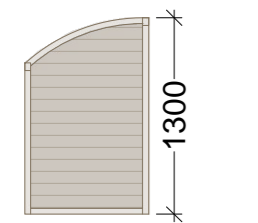


SIDE ELEVATION

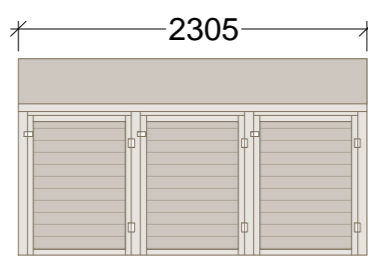

FRONT ELEVATION




SIDE ELEVATION

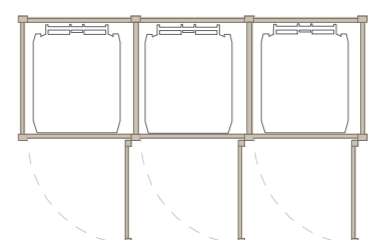


FLOOR PLAN

Bike Store

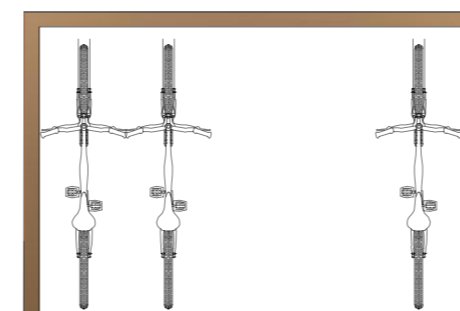


open to front

FLOOR PLAN

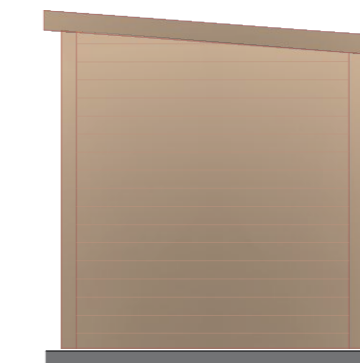


2000
 SIDE ELEVATION

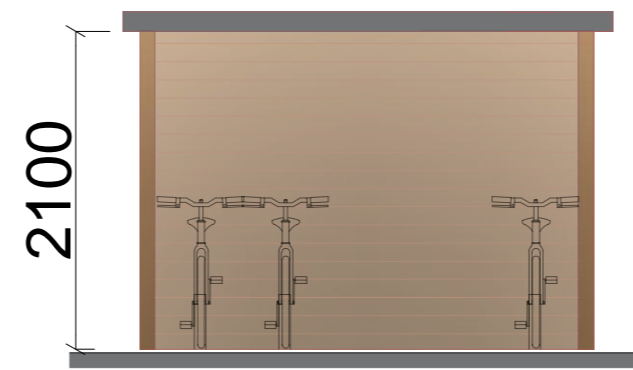

2100

3000
 FRONT ELEVATION

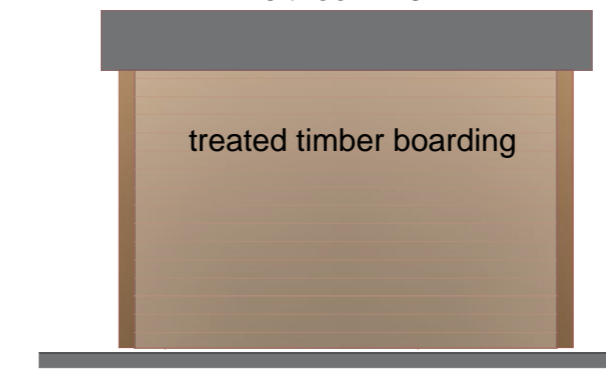

3000
 REAR ELEVATION

